



TYPICAL SECTION
STA 15+50± TO STA 20+50±

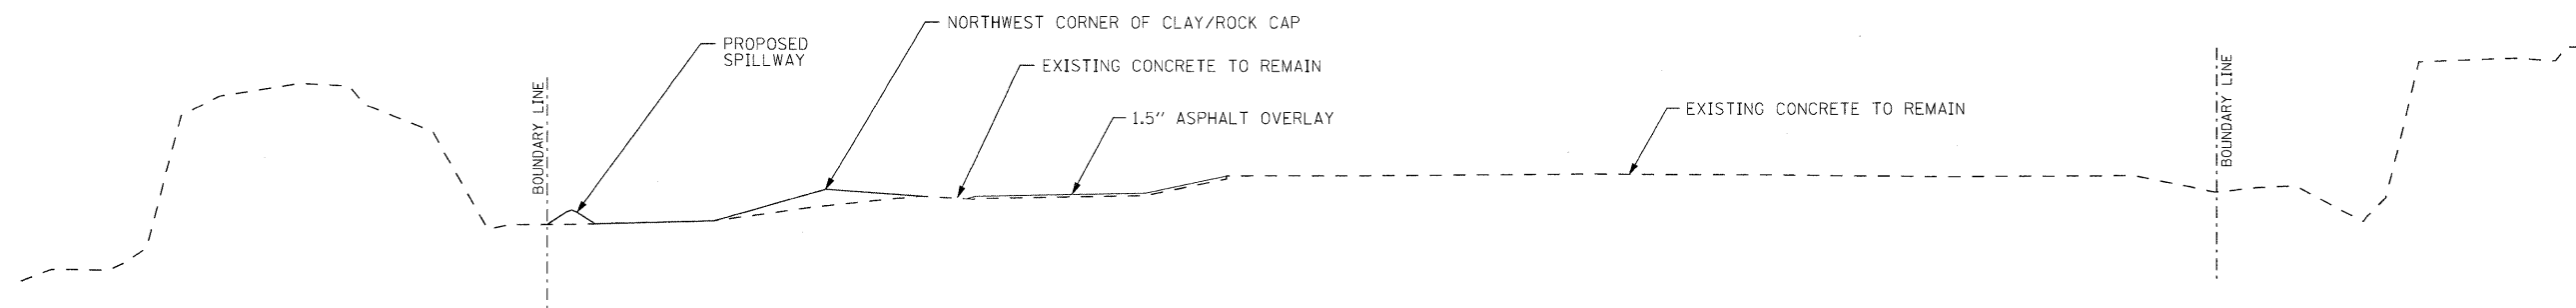

TYPICAL SECTION
STA 13+50± TO STA 15+50±

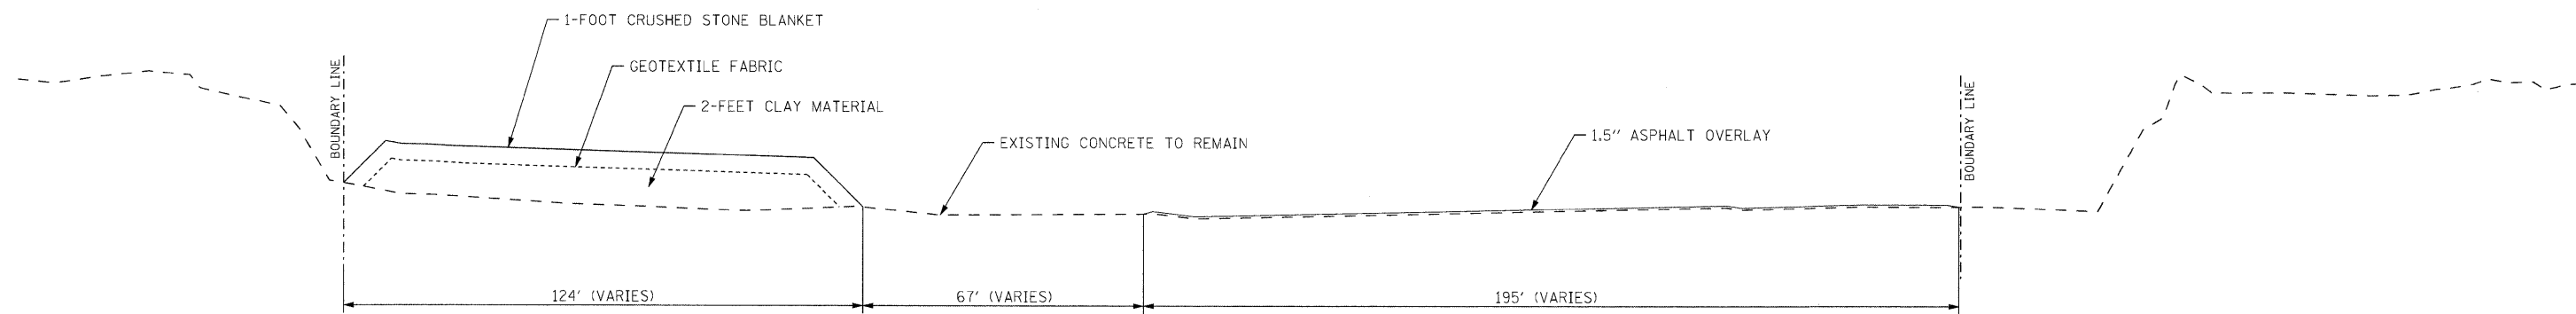

TYPICAL SECTION
STA 11+00± TO STA 13+50±

FILE NAME = #FILEL#	USER NAME = #USER#	DESIGNED -	REVISED -	STATE OF ILLINOIS DEPARTMENT OF TRANSPORTATION	TYPICAL SECTIONS				F.A.P. RTE. 998	SECTION 82-II	COUNTY ST. CLAIR	TOTAL SHEETS 13	SHEET NO. 4
	PLOT SCALE = #SCALE#	DRAWN -	REVISED -		SCALE:	SHEET NO.	OF	SHEETS	STA.	TO STA.	CONTRACT NO. 76C46		
	PLOT DATE = #DATE#	CHECKED -	REVISED -		ILLINOIS FED. AID PROJECT								
		DATE -	REVISED -										