


DATE	
BY	
SUPERVED	
PLOTTED	
NOTE BOOK	
AREAS C. A1	
AREAS CHECKED	
NO.	

DATE	
BY	
SUPERVED	
PLOTTED	
NOTE BOOK	
AREAS C. A1	
AREAS CHECKED	
NO.	

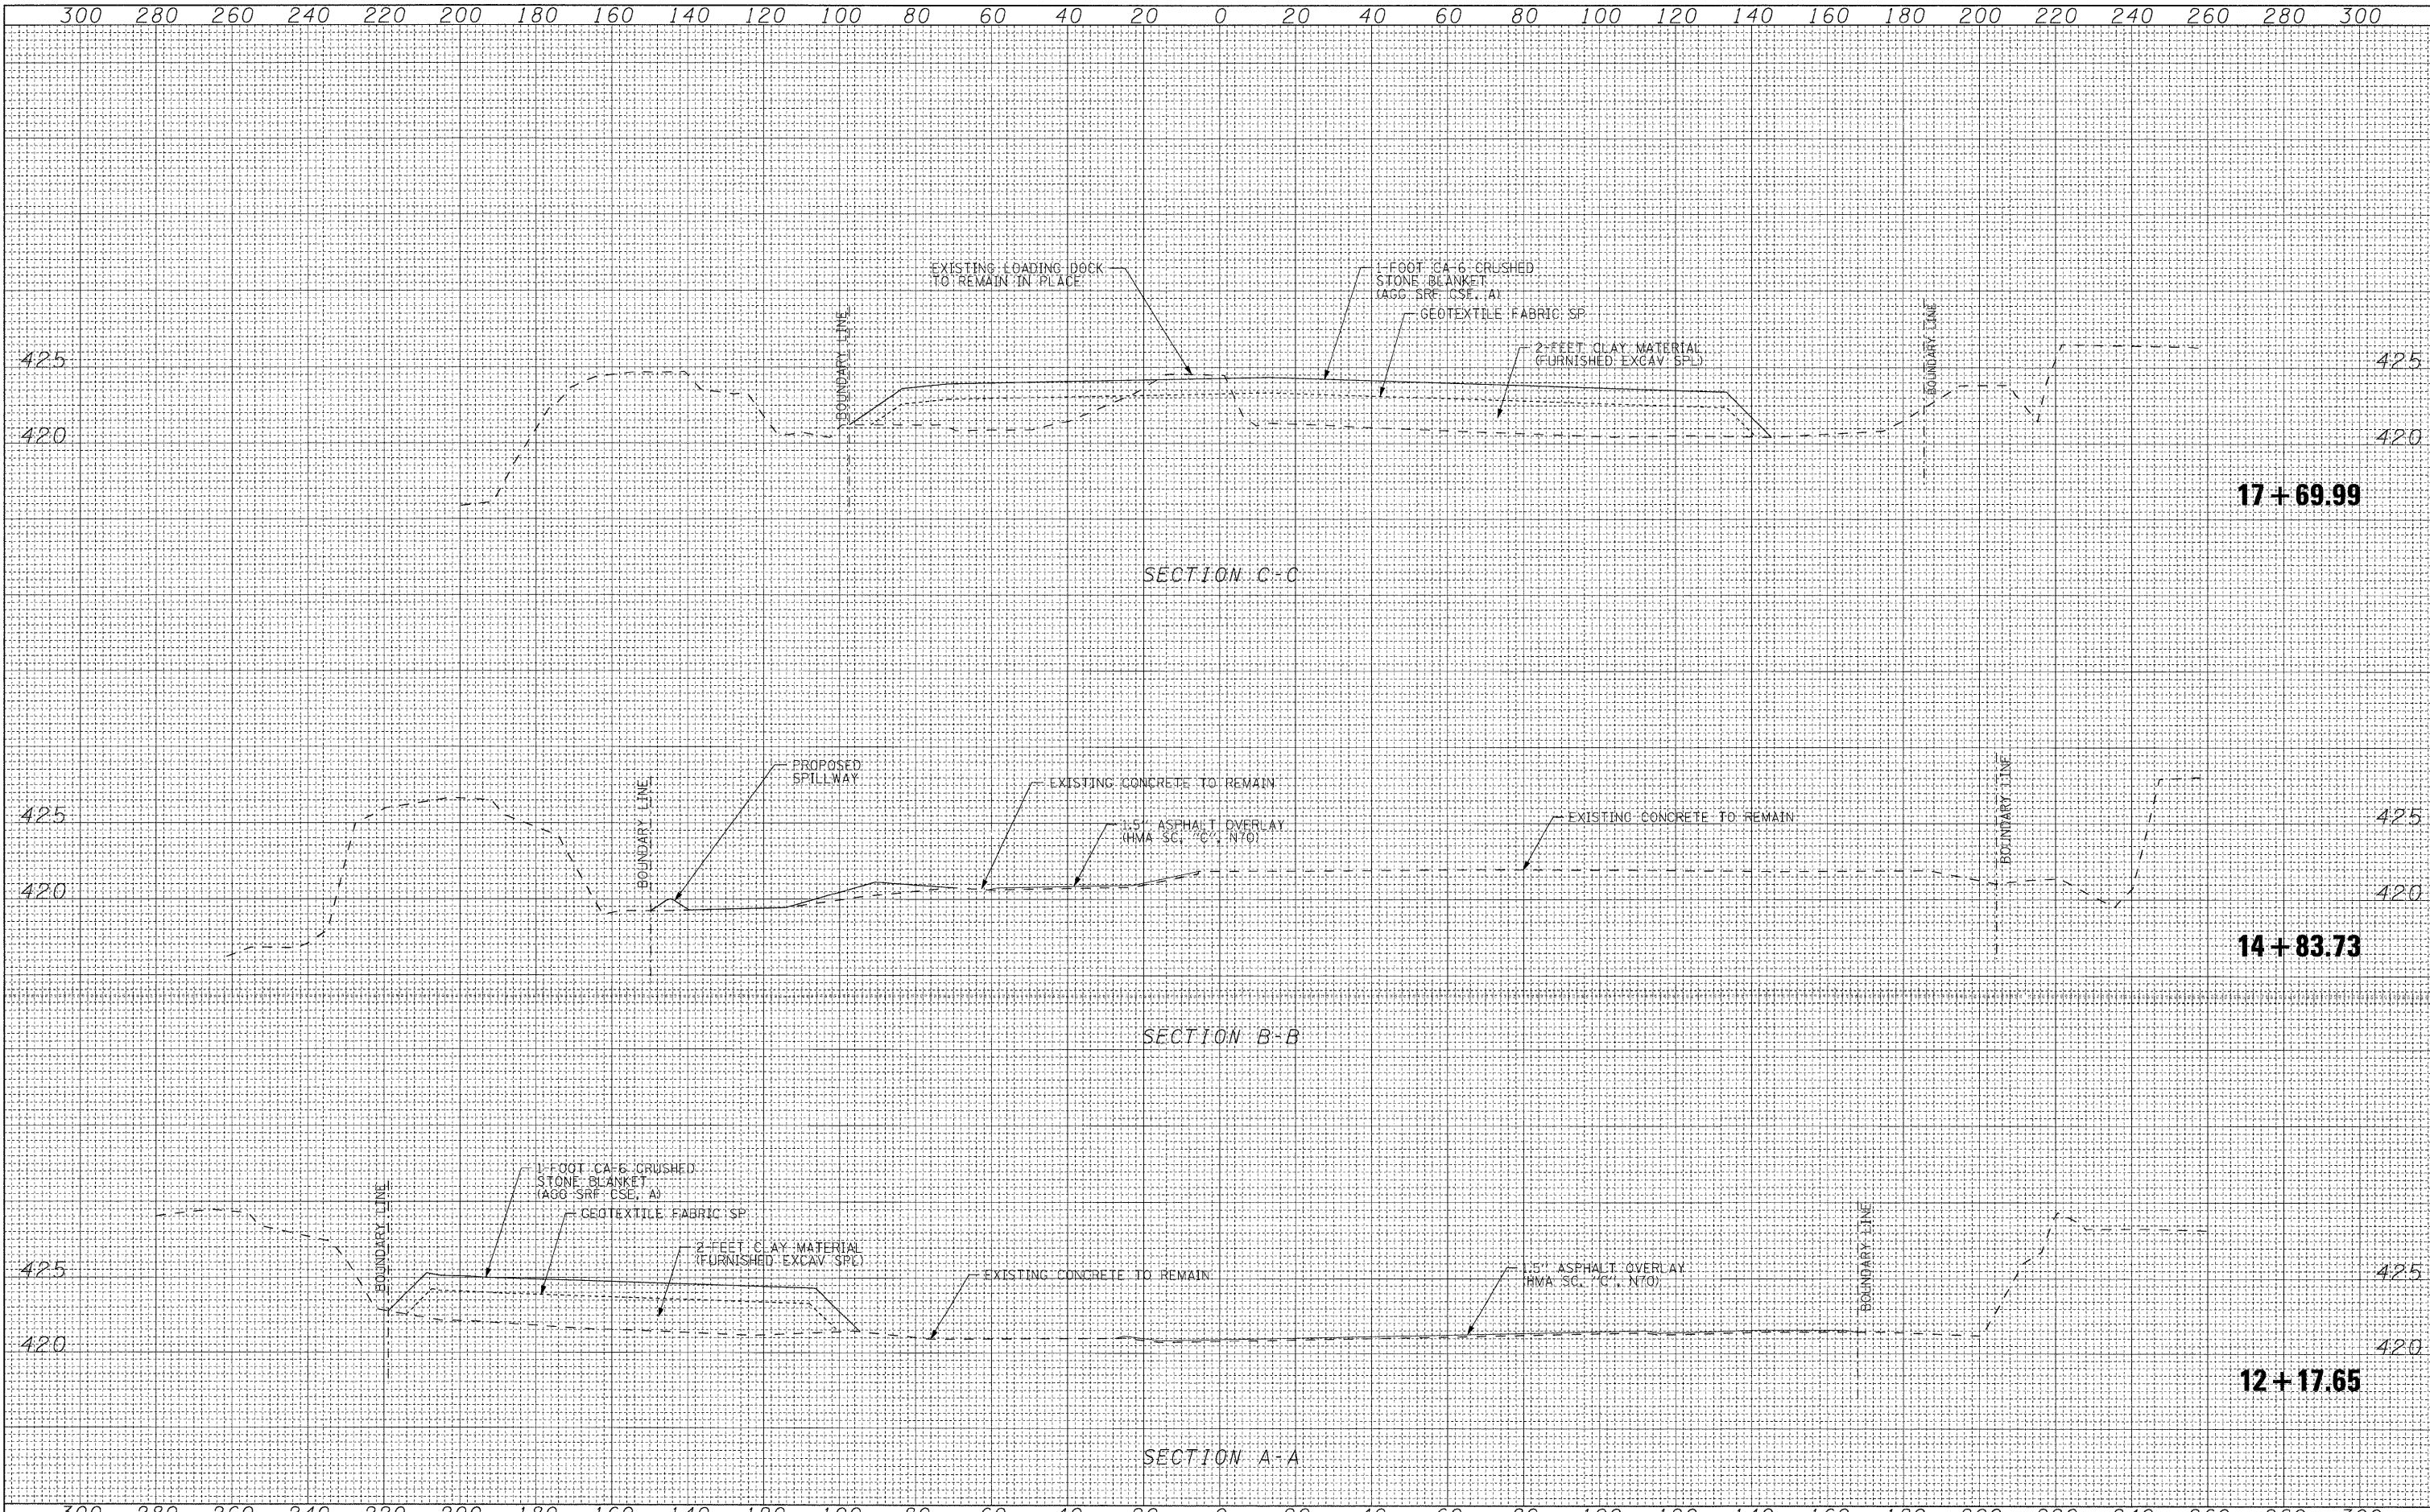

FILE NAME =	USER NAME = #USER#	DESIGNED -	REVISED -	<b>STATE OF ILLINOIS</b> <b>DEPARTMENT OF TRANSPORTATION</b>	<b>CROSS SECTIONS</b>				F.A.P. RTE. 998	SECTION 82-II	COUNTY ST. CLAIR	TOTAL SHEETS 13	SHEET NO. 12
#FILE#		DRAWN -	REVISED -		SCALE:	SHEET NO.	OF	SHEETS	STA.	TO STA.	CONTRACT NO. 76C46		
		CHECKED -	REVISED -								ILLINOIS FED. AID PROJECT		
		DATE	REVISED -										