


SCALE: 1" = 30'
GUARDRAIL LAYOUT

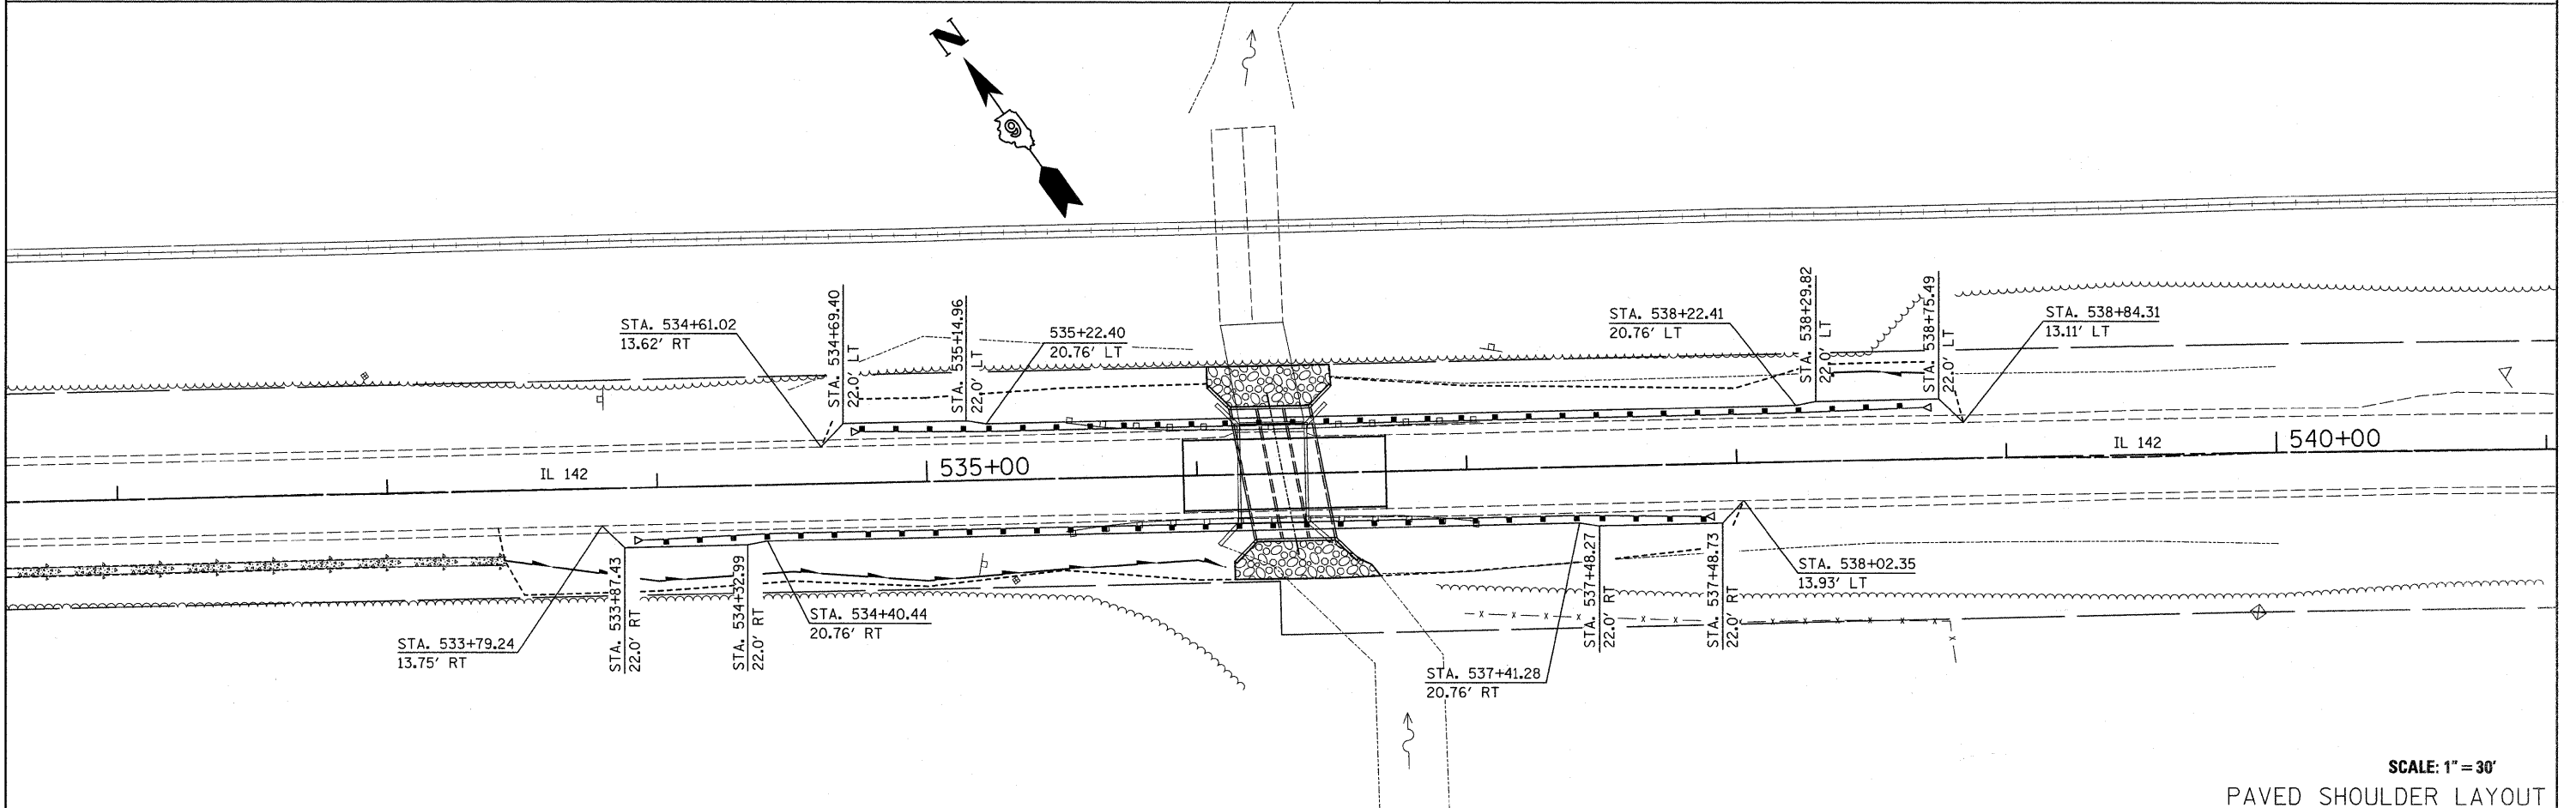

SCALE: 1" = 30'
PAVED SHOULDER LAYOUT

FILE NAME =	USER NAME = #USER#	DESIGNED -	REVISED -	STATE OF ILLINOIS DEPARTMENT OF TRANSPORTATION	PAVED SHOULDER AND GUARDRAIL LAYOUT IL 142 OVER UNNAMED STREAM			F.A. RTE.	SECTION	COUNTY	TOTAL SHEETS	SHEET NO.
#FILEL#		DRAWN -	REVISED -					849	113B-1	JEFFERSON	24	11
	PLOT SCALE = #SCALE#	CHECKED -	REVISED -					CONTRACT NO. 78085				
	PLOT DATE = #DATE#	DATE -	REVISED -					ILLINOIS FED. AID PROJECT				
				SCALE:	SHEET NO.	OF	SHEETS	STA.	TO STA.			