


FINAL	SURVEYED	DATE
NOTE BOOK	TEMPLATE	
NO.	AREAS CHECKED	

ORIGINAL	SURVEYED	DATE
NOTE BOOK	TEMPLATE	
NO.	AREAS CHECKED	

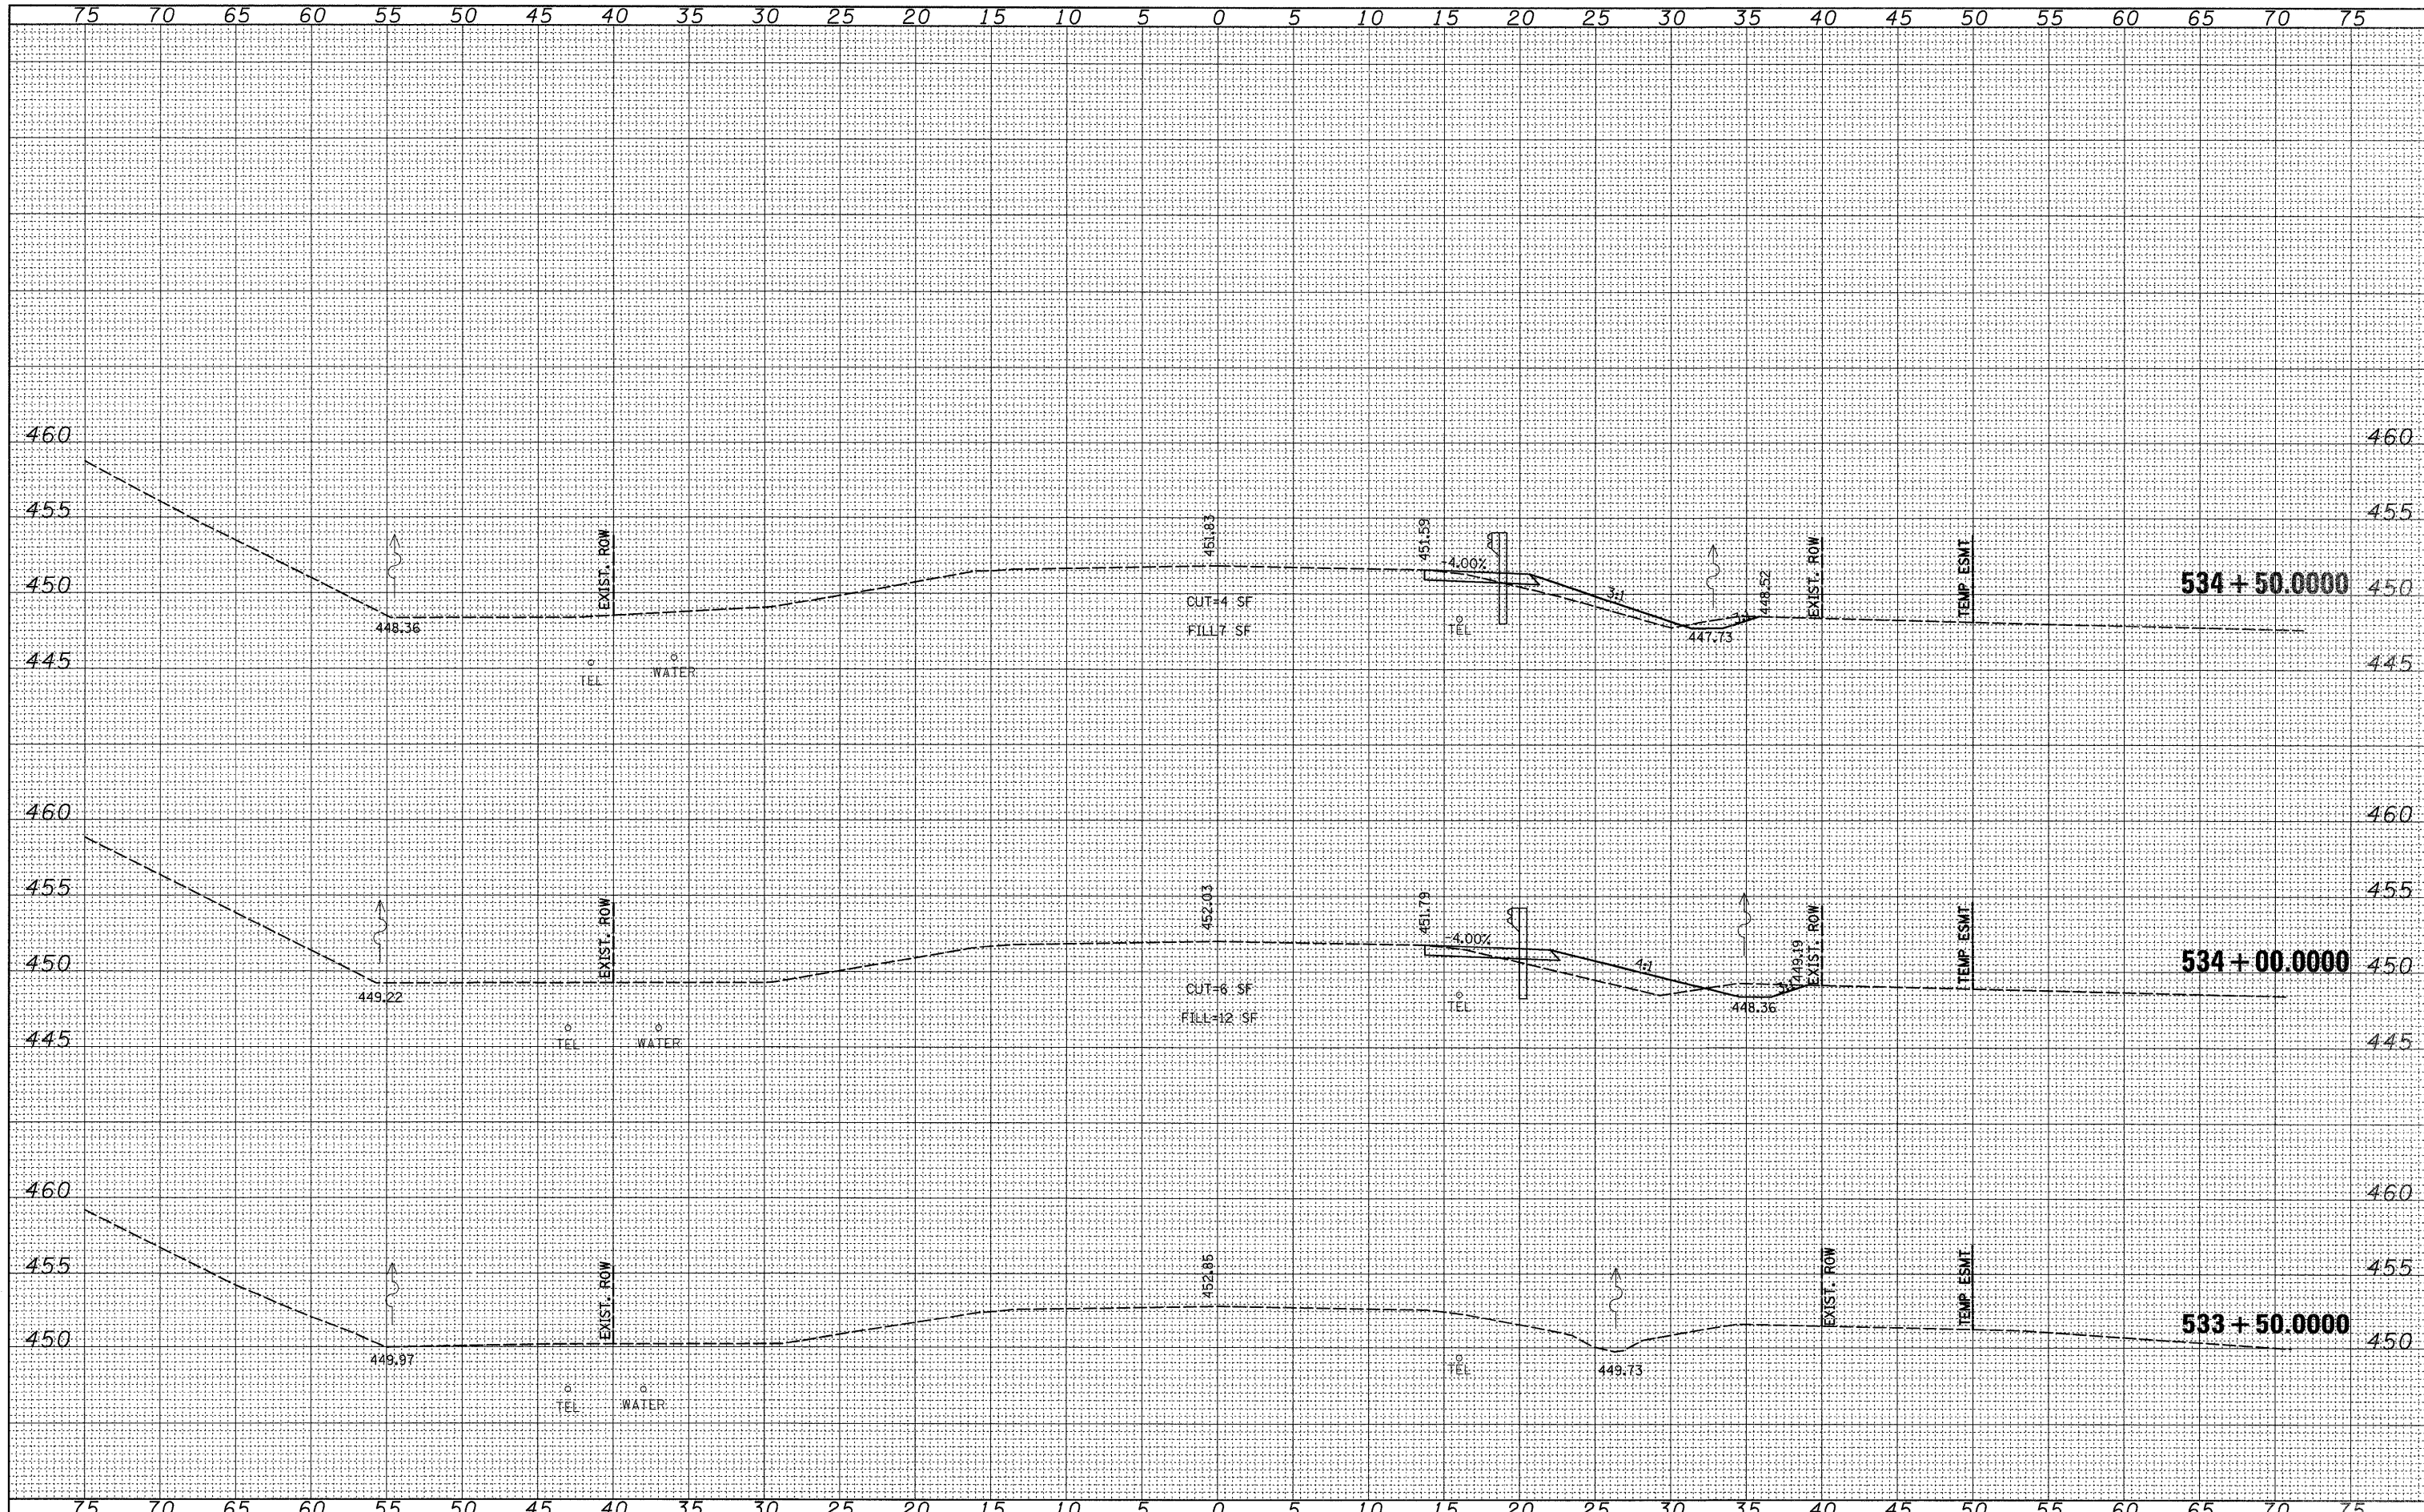

FILE NAME =	USER NAME = #USER#	DESIGNED - ---	REVISED - ---	<b>STATE OF ILLINOIS</b> <b>DEPARTMENT OF TRANSPORTATION</b>	<b>CROSS SECTIONS</b> <b>IL ROUTE 142 OVER UNNAMED STREAM</b>		F.A. RTE.	SECTION	COUNTY	TOTAL SHEETS	SHEET NO.
#FILE#		DRAWN - ---	REVISED - ---		849	113B-1	JEFFERSON	24	21		
PLOT SCALE = #SCALE#		CHECKED - ---	REVISED - ---		CONTRACT NO. 78085						
PLOT DATE = #DATE#		DATE - ---	REVISED - ---		FED. ROAD DIST. NO. ILLINOIS FED. AID PROJECT						
					SCALE:	SHEET NO.	OF	SHEETS	STA. 533+50.0000 TO STA. 534+50.0000		