


DATE	
BY	
FINAL SURVEY	SURVEYED
NOTE BOOK	PLOTTED
NO.	TEMPLATE
	AREAS CHECKED

DATE	
BY	
ORIGINAL SURVEY	SURVEYED
NOTE BOOK	PLOTTED
NO.	AREAS CHECKED

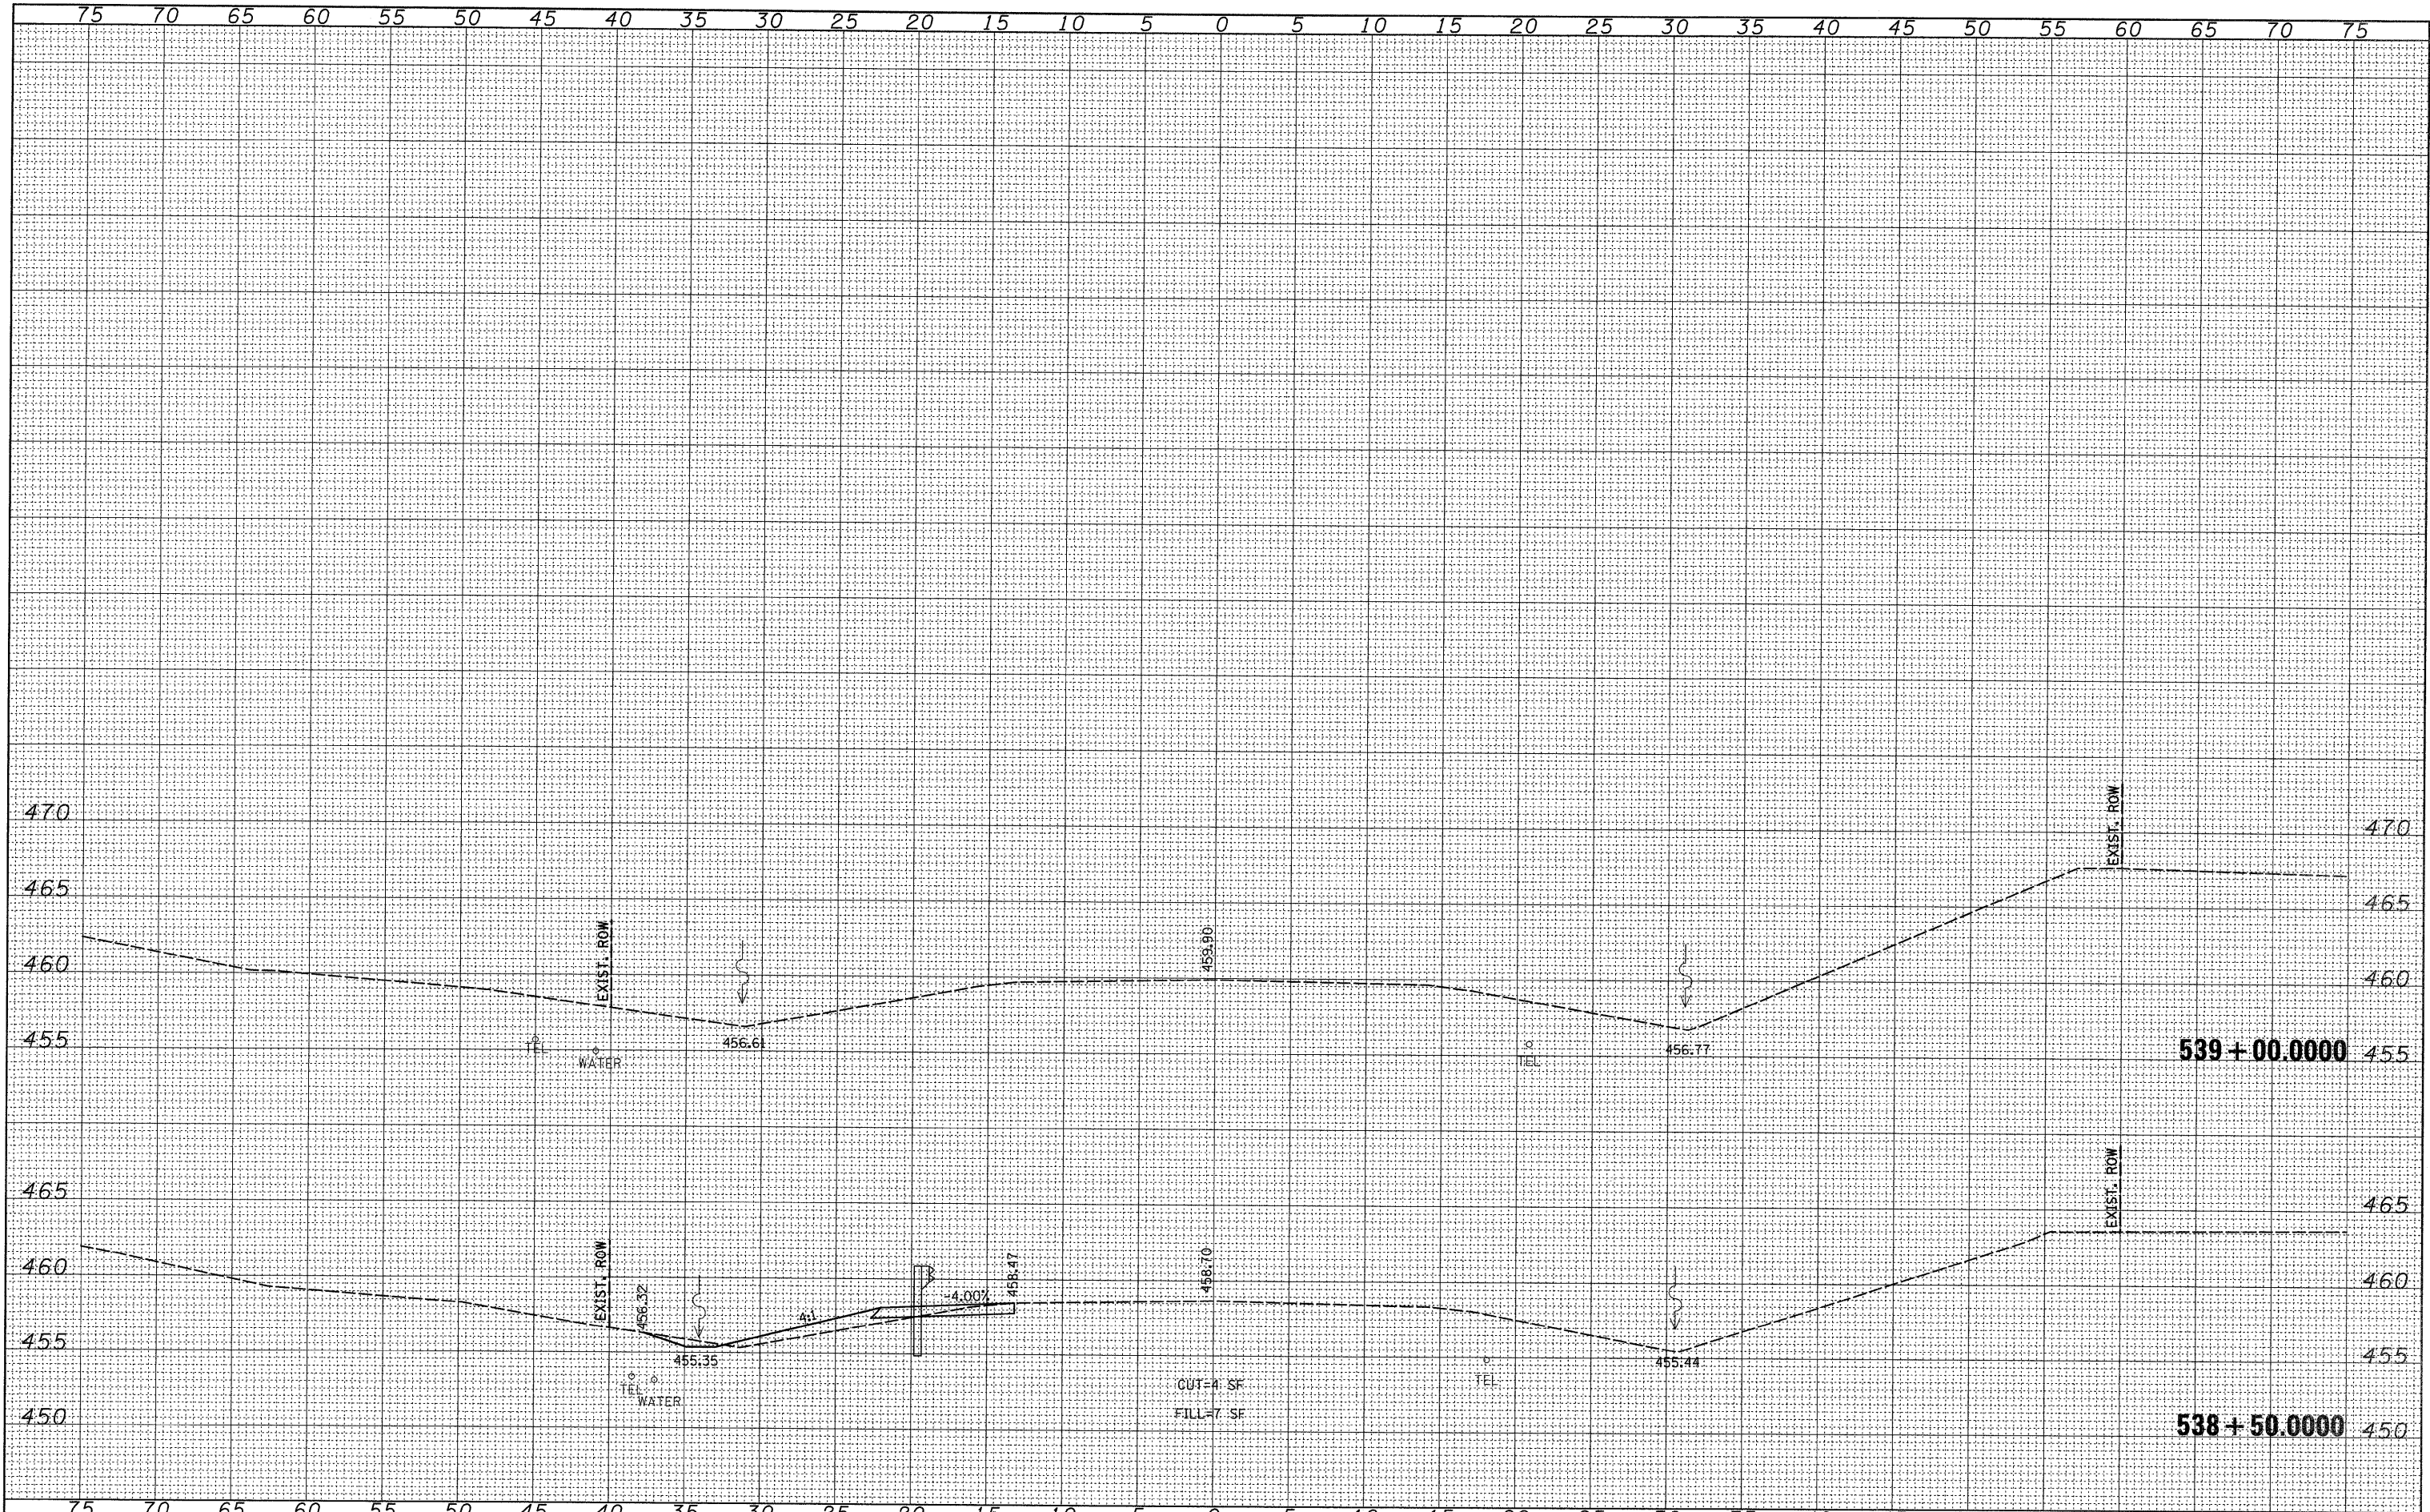

FILE NAME =	USER NAME = #USER#
#FILE#	DESIGNED - ---
	DRAWN - ---
	CHECKED - ---
	DATE - -----
	REVISED - ---
	REVISED - ---
	REVISED - ---
	REVISED - ---

DESIGNED - ---	REVISED - ---
DRAWN - ---	REVISED - ---
CHECKED - ---	REVISED - ---
DATE - -----	REVISED - ---

**STATE OF ILLINOIS
DEPARTMENT OF TRANSPORTATION**

SCALE:	SHEET NO.	OF	SHEETS	STA. 538+50.0000 TO STA. 539+00.0000
--------	-----------	----	--------	--------------------------------------

F.A. RTE.	SECTION	COUNTY	TOTAL SHEETS	SHEET NO.
849	113B-1	JEFFERSON	24	24
FED. ROAD DIST. NO.		ILLINOIS FED. AID PROJECT		