

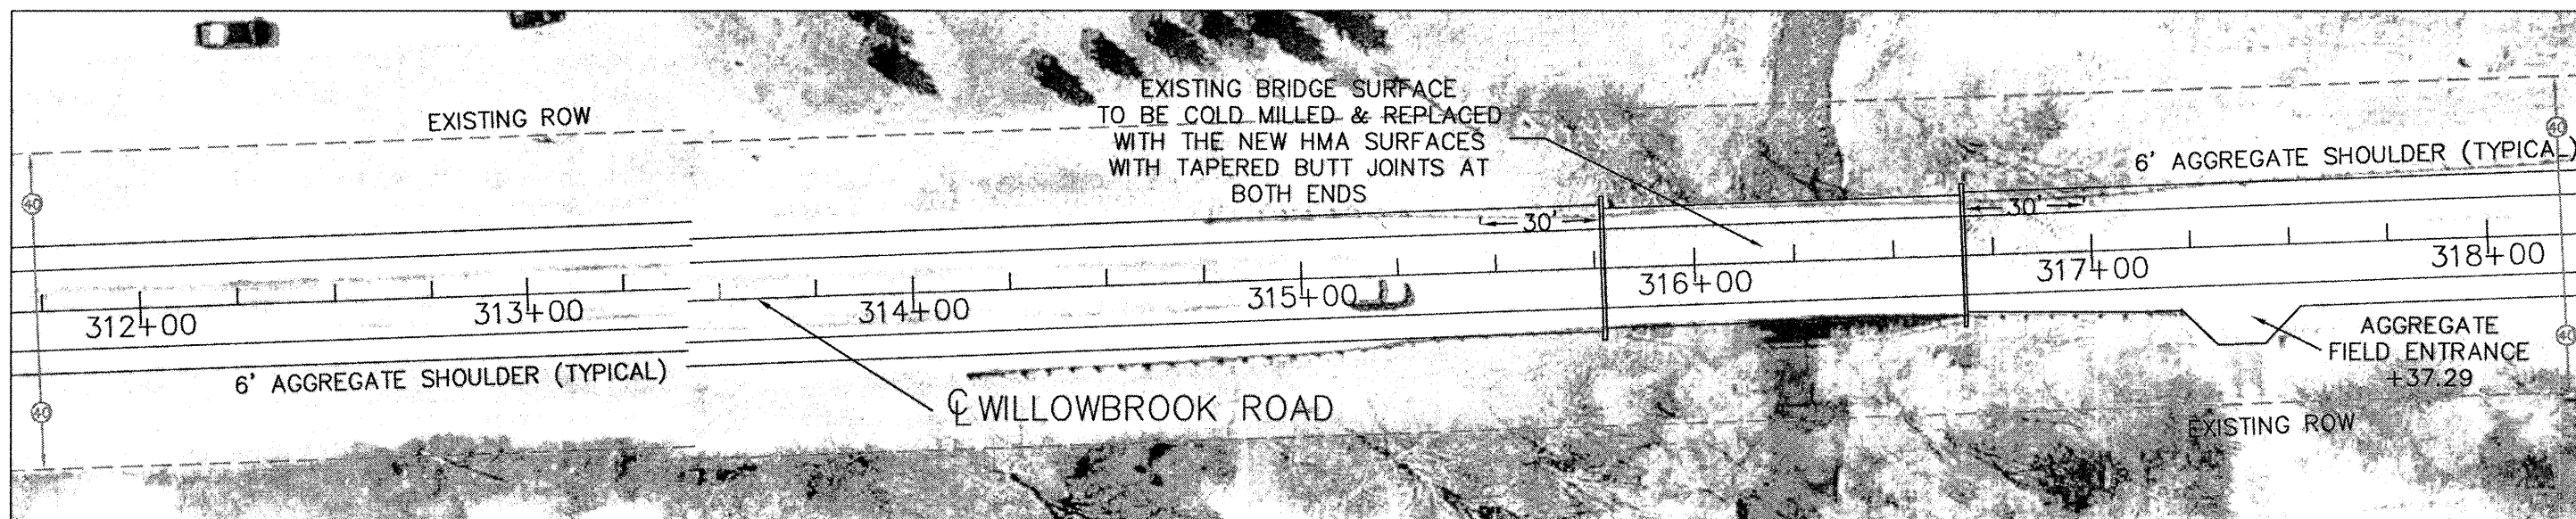


NOT TO SCALE

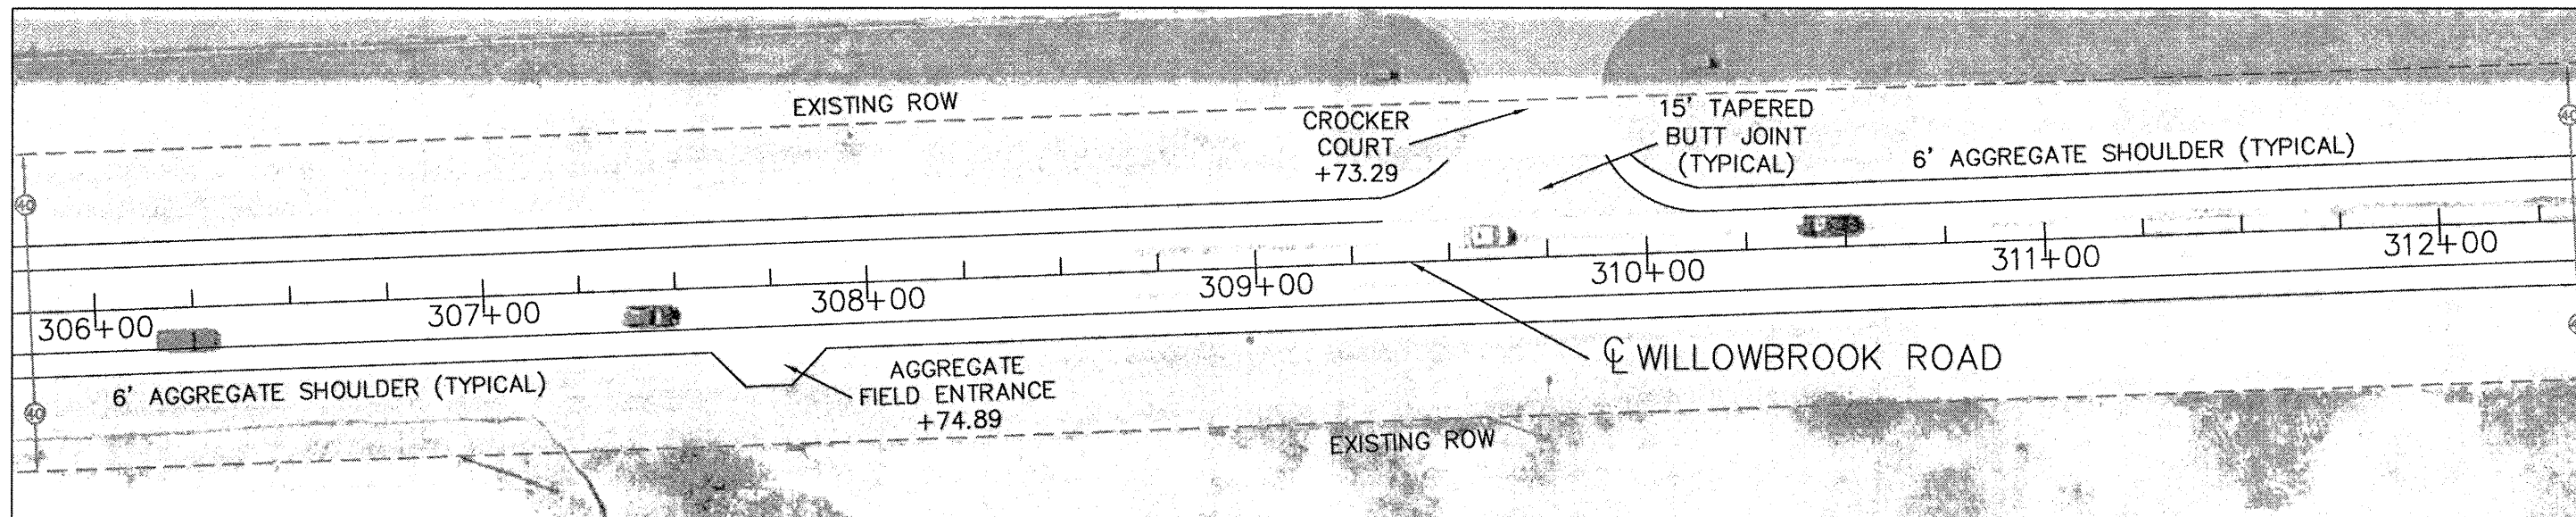

ROUTE	SECTION	SHEET
52	06-00383-00-RS	06 OF 08

WILLOWBROOK RD, STA 330+00-STA 318+00

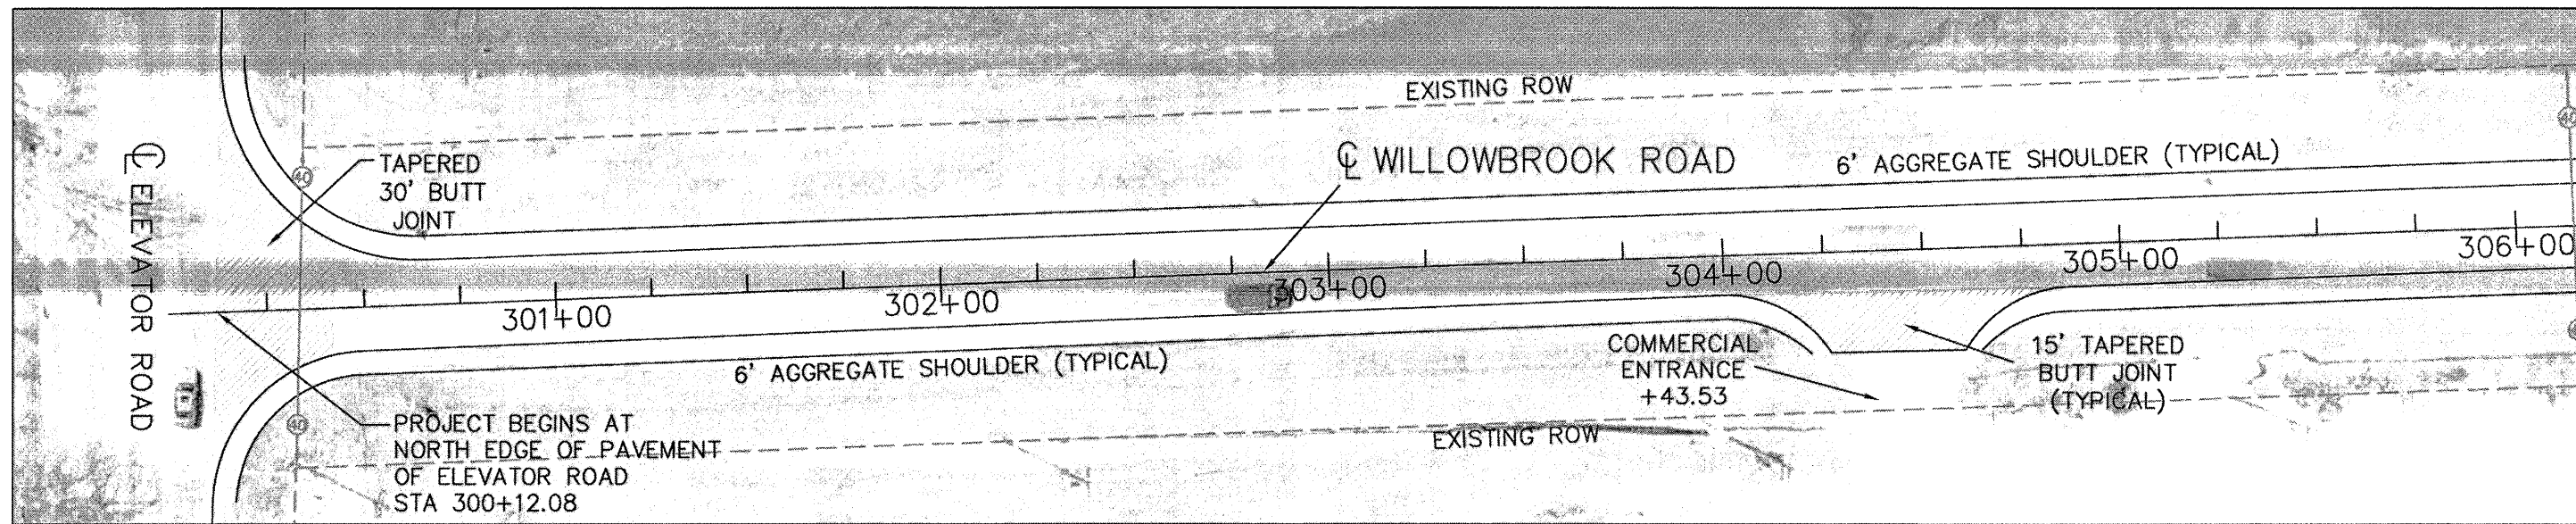

WILLOWBROOK ROAD