



F.A.U. RTE	SECTION	COUNTY	TOTAL SHEETS	SHEET NO.
5763	09-00242-00-RP	ROCK ISLAND	50	2

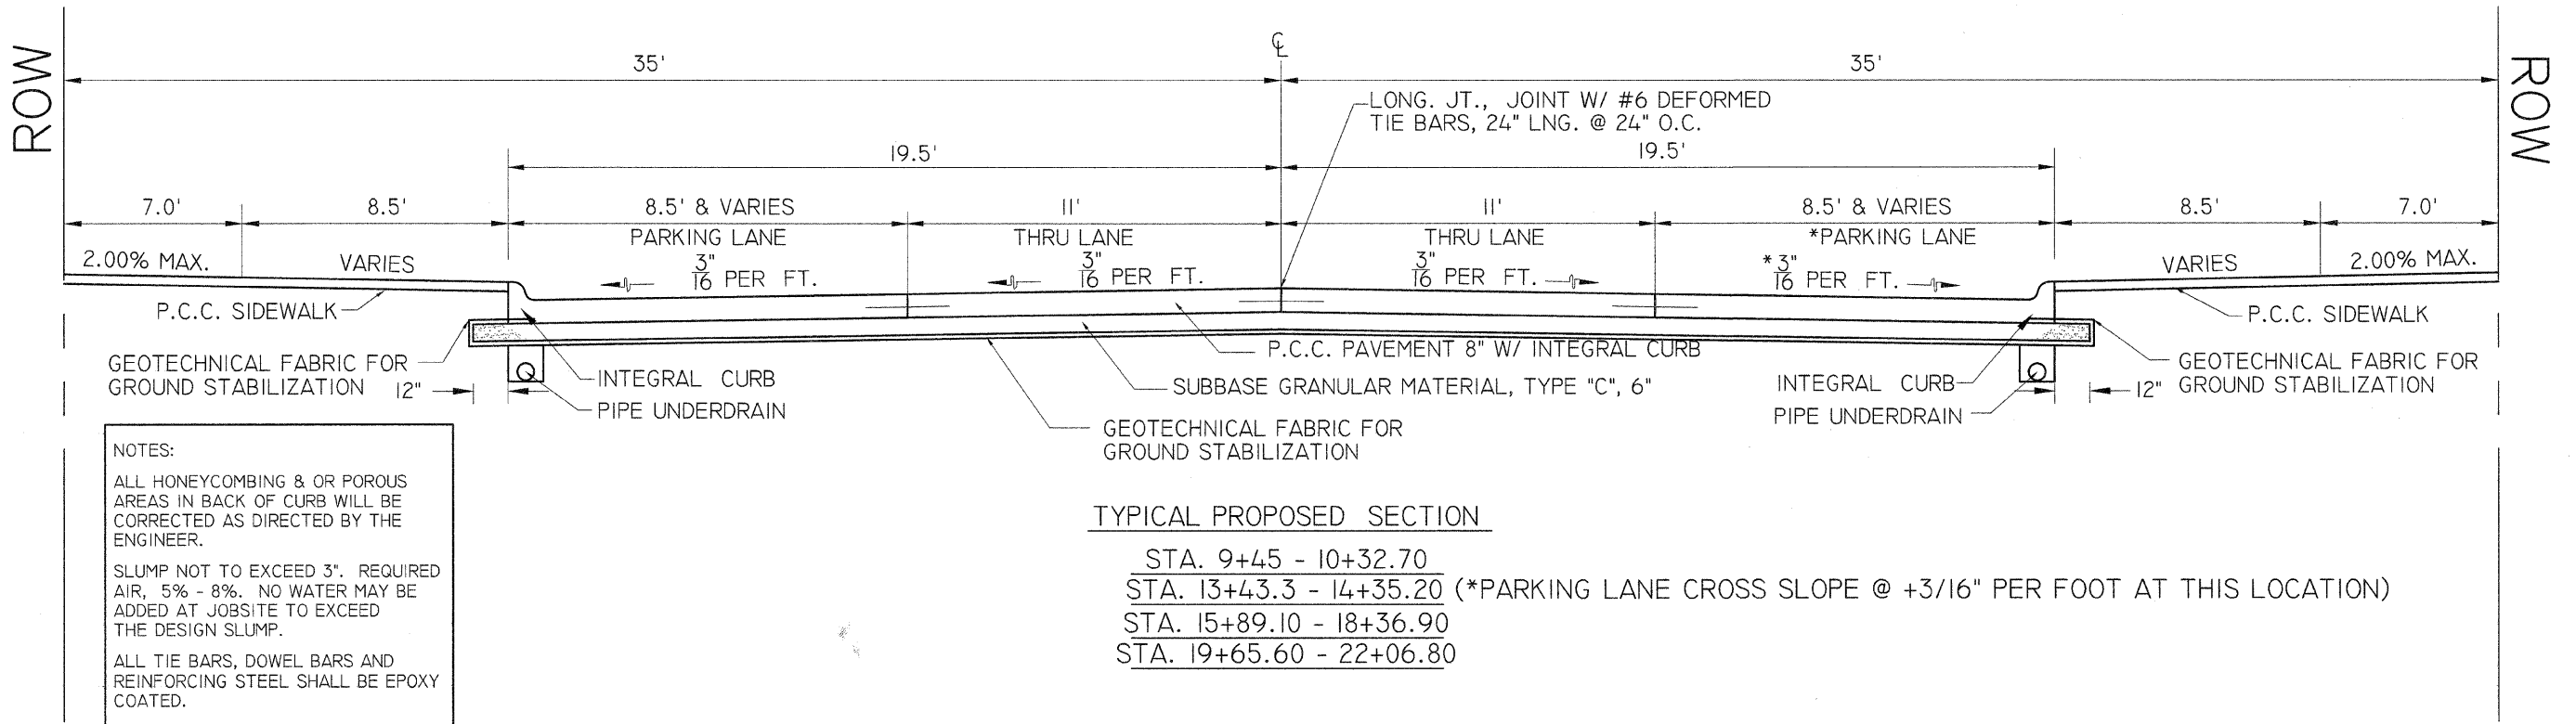

**NOTES:**  
 ALL HONEYCOMBING & OR POROUS AREAS IN BACK OF CURB WILL BE CORRECTED AS DIRECTED BY THE ENGINEER.  
 SLUMP NOT TO EXCEED 3". REQUIRED AIR, 5% - 8%. NO WATER MAY BE ADDED AT JOBSITE TO EXCEED THE DESIGN SLUMP.  
 ALL TIE BARS, DOWEL BARS AND REINFORCING STEEL SHALL BE EPOXY COATED.

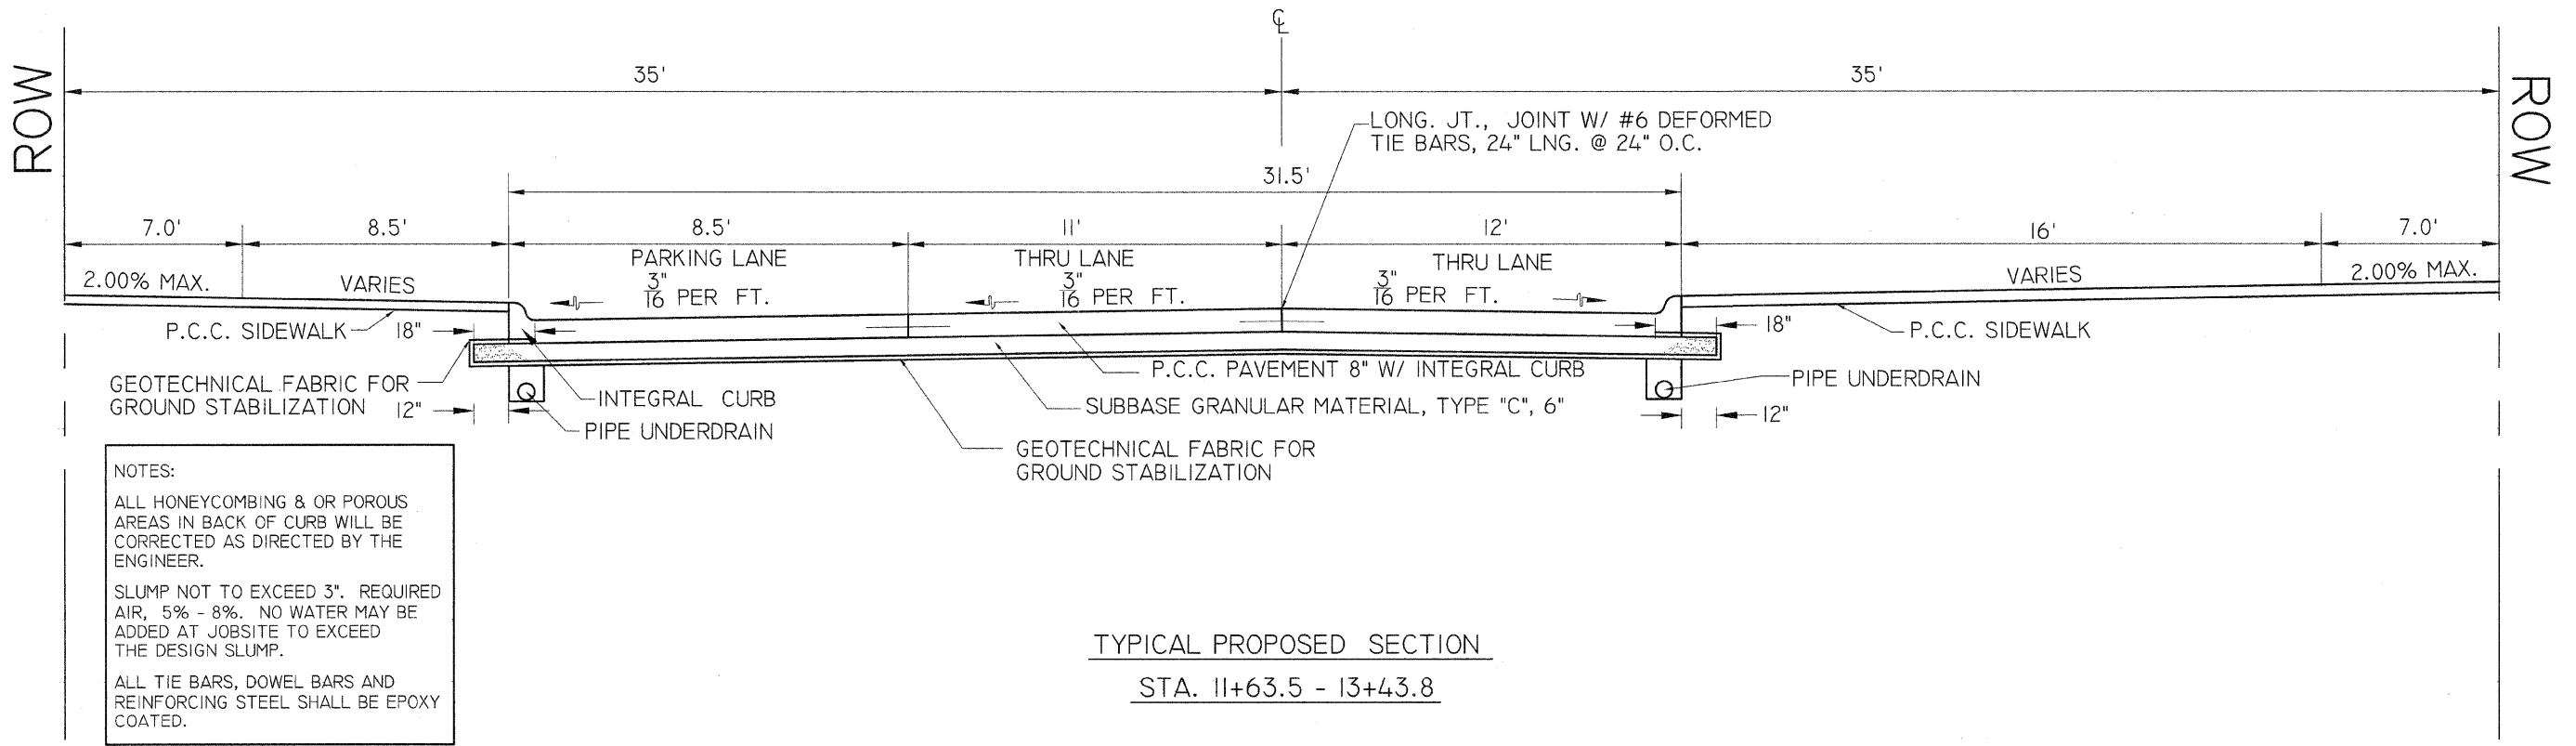

**NOTES:**  
 ALL HONEYCOMBING & OR POROUS AREAS IN BACK OF CURB WILL BE CORRECTED AS DIRECTED BY THE ENGINEER.  
 SLUMP NOT TO EXCEED 3". REQUIRED AIR, 5% - 8%. NO WATER MAY BE ADDED AT JOBSITE TO EXCEED THE DESIGN SLUMP.  
 ALL TIE BARS, DOWEL BARS AND REINFORCING STEEL SHALL BE EPOXY COATED.

**CITY OF MOLINE**  
 DEPARTMENT OF PUBLIC WORKS - ENGINEERING DIVISION  
 3635 4TH AVENUE, MOLINE, IL 61265  
 (309) 797-0700  
 CITY ENGINEER - SCOTT HINTON, P.E.

**5TH AVENUE**  
 14TH STREET TO 17TH STREET  
 TYPICAL ROADWAY SECTIONS

DATE	REVISION
9/25/09	PER IDOT COMMENTS
8/14/09	PER IDOT COMMENTS

DATE 5-15-09	SHEET 2 OF 50
SCALE NTS	DESIGNER JWC
MFT PROJ. # 09-00242-00 RP	