
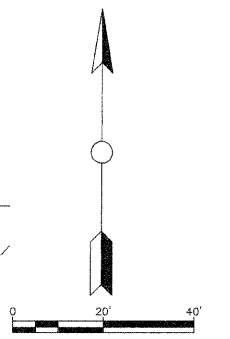


5th Avenue - Submittal 3_(10-2-09).dwg

3/19/2007

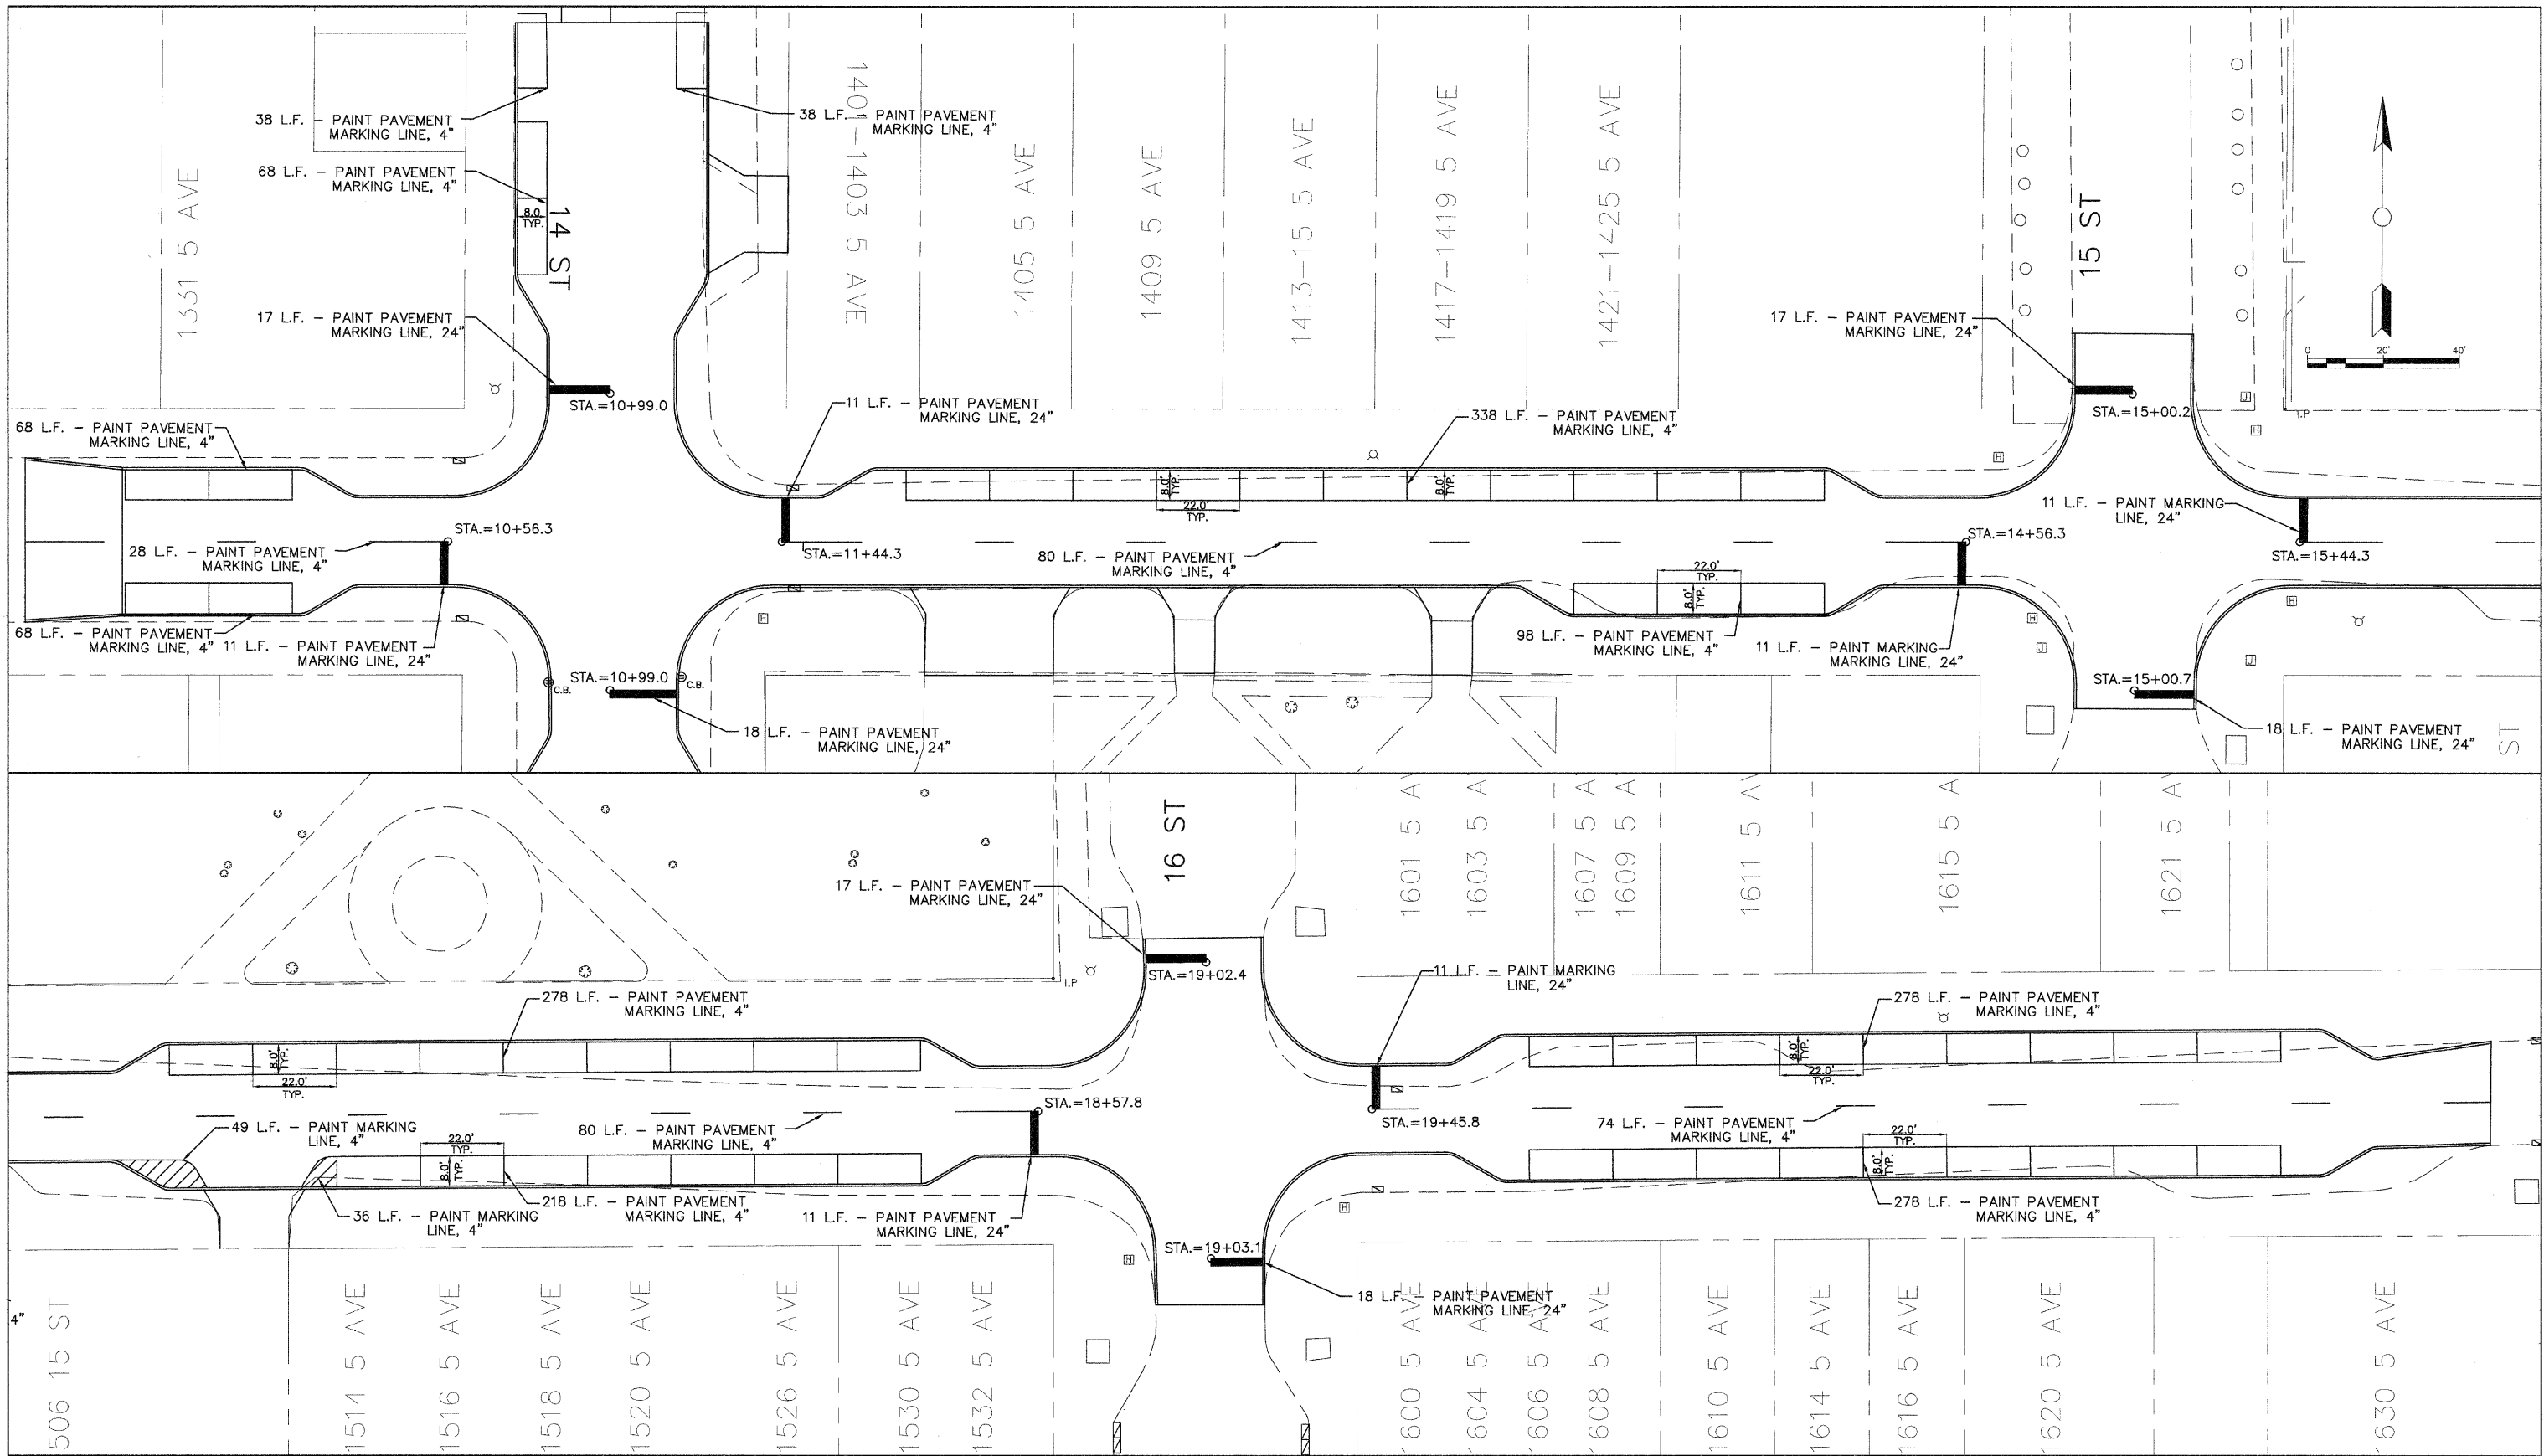

CITY OF MOLINE
 DEPARTMENT OF PUBLIC WORKS - ENGINEERING DIVISION
 3635 4TH AVENUE, MOLINE, IL 61265
 (309) 797-0700
 CITY ENGINEER - SCOTT HINTON, P.E.

5TH AVENUE RECONSTRUCTION
 14TH TO 17TH STREET
 PAVEMENT MARKING PLAN

Date	Revision
9/25/09	PER IDOT COMMENTS
8/14/09	PER IDOT COMMENTS

Date	5/15/09	Sheet	24
Scale	1:20	OF	50
MFT Project#	09-00242-00 RP	Design Engineer	JWC