


- LEGEND**
- LIGHT FIXTURE TYPE C (14' LIGHT POLE)
 - LIGHT FIXTURE TYPE B (20' LIGHT POLE)
 - ▨ ADA RAMP
 - BENCH
 - BRICK PAVER BAND
 - HANDHOLE TO BE REMOVED AND REPLACED
 - JUNCTION BOX
 - ▨ PLANTING MIX AND LANDSCAPE MULCH
 - ▨ PCC SIDEWALK, 4"
 - ▨ PCC SIDEWALK, TEXTURED, COLORED, 4"
 - ▨ PCC PAVEMENT, TEXTURED, COLORED
 - ⊙ STORM MANHOLE
 - TREE

NOTES:
1. BASEMENT VAULTS MAY BE PRESENT BENEATH SIDEWALK AREA. CONTRACTOR TO PROTECT AND MAINTAIN EXISTING VAULTS.

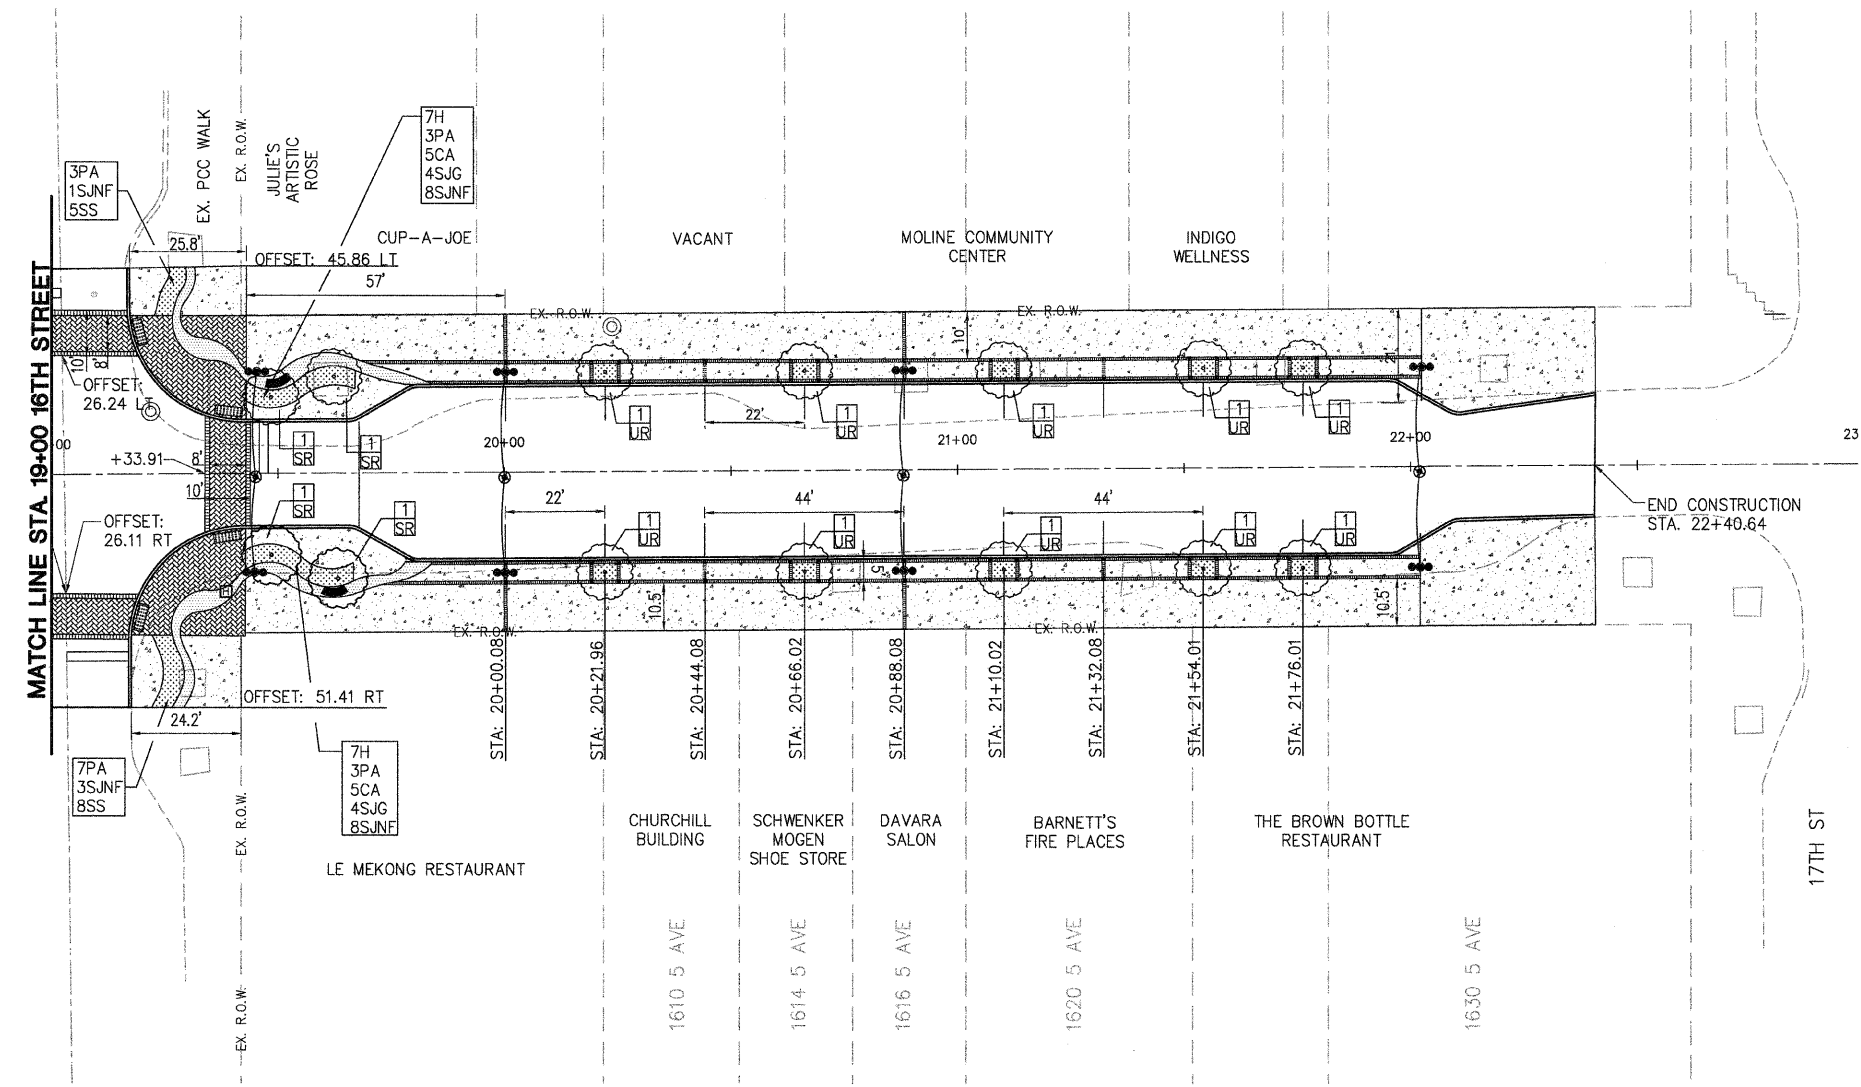

CITY OF Moline
DEPARTMENT OF PUBLIC WORKS - ENGINEERING DIVISION
3635 4TH AVENUE, MOLINE, IL 61265
(309) 797-0700
CITY ENGINEER - SCOTT HINTON, P.E.

5TH AVENUE
STREETScape PLAN

Date	Revision

Date 09-30-09	Sheet 27 OF 50
Scale 1" = 20'	
MFT PROJ. # 09-00242-00RP	DESIGNER