
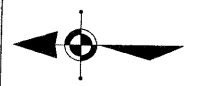


MATCH LINE STATION 921+00

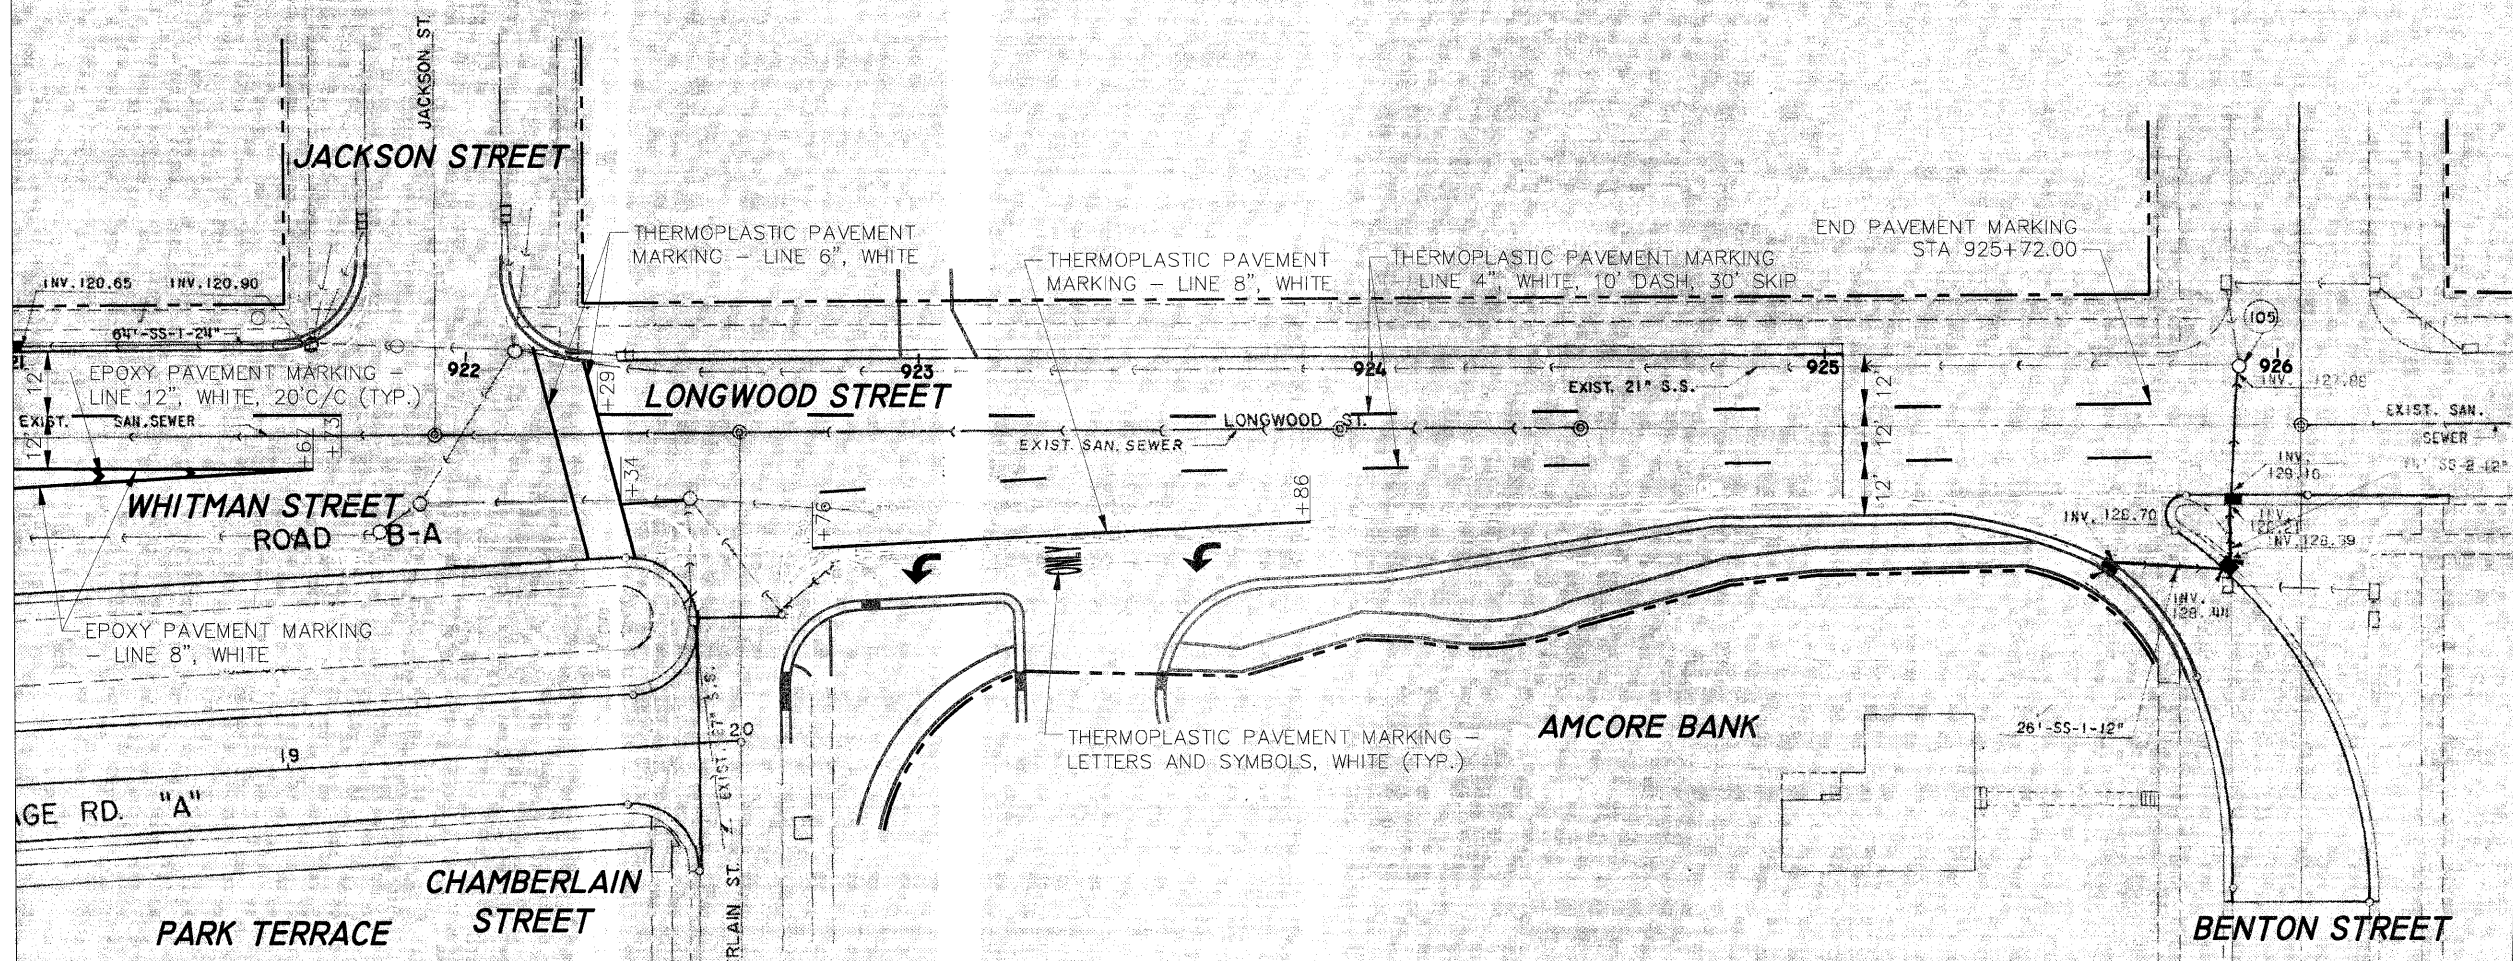

SCALES:
PLAN: 1" = 20'

SHEET REVIEW	
AGENCY	DATE

REVISIONS		
NO.	ITEM	DATE

SCALE:	1"=20'
DRAWN BY:	KRL
CHECKED BY:	PDS
DATE:	10/16/09

7282 Argus Drive
Rockford, Illinois 61107-5837
(815) 398-2332 FAX (815) 398-2498
Design Firm License: Illinois 184-000816
Copyright 2009 By McClure Engineering Associates, Inc.

McClure
Engineering Associates, Inc.
Rockford, Illinois 61107-5837
(815) 398-2332 FAX (815) 398-2498
Design Firm License: Illinois 184-000816
Copyright 2009 By McClure Engineering Associates, Inc.

STRIPING PLAN
LONGWOOD STREET (SECTION 09-00568-00-RS)
WHITMAN STREET INTERCHANGE
ROCKFORD, ILLINOIS
FILE:H:\09-024 WHITMAN INTERCHANGE\DESIGN\DRAWINGS\09-024 LONGWOOD STRIPE.DWG
JOB:04-28-09-024

SHEET NO.
13
OF
23