



PAINING DETAILS

EXIT RAMP

NOTE: GORE HATCHING PLACED ONLY WHEN SCHEDULED IN TH PLANS

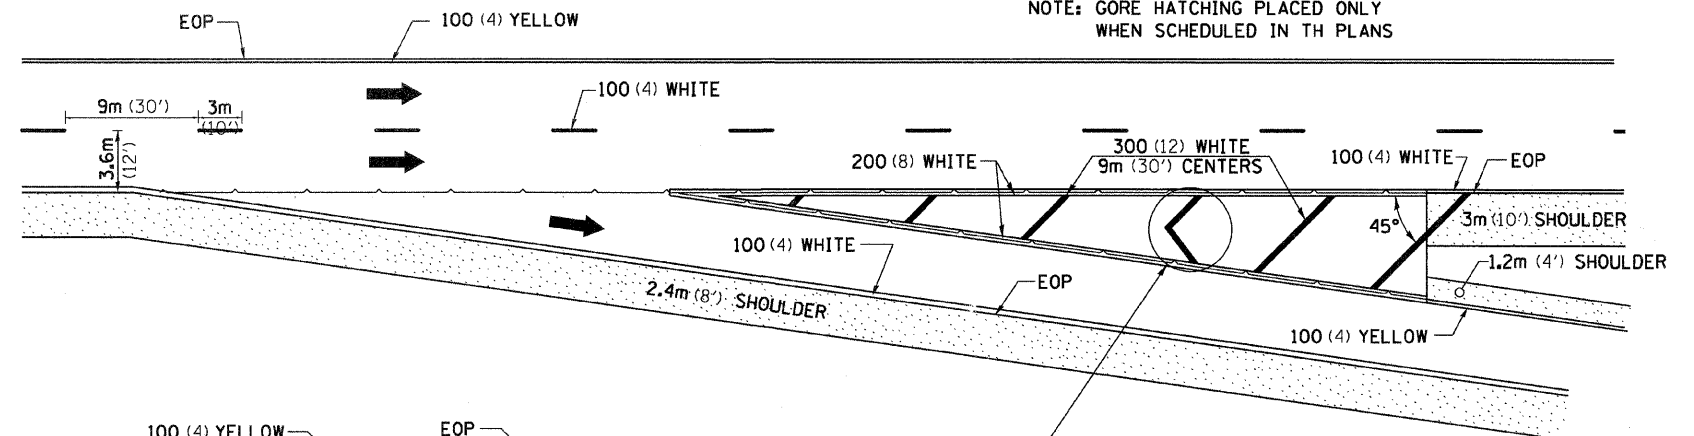


ENTRANCE RAMP

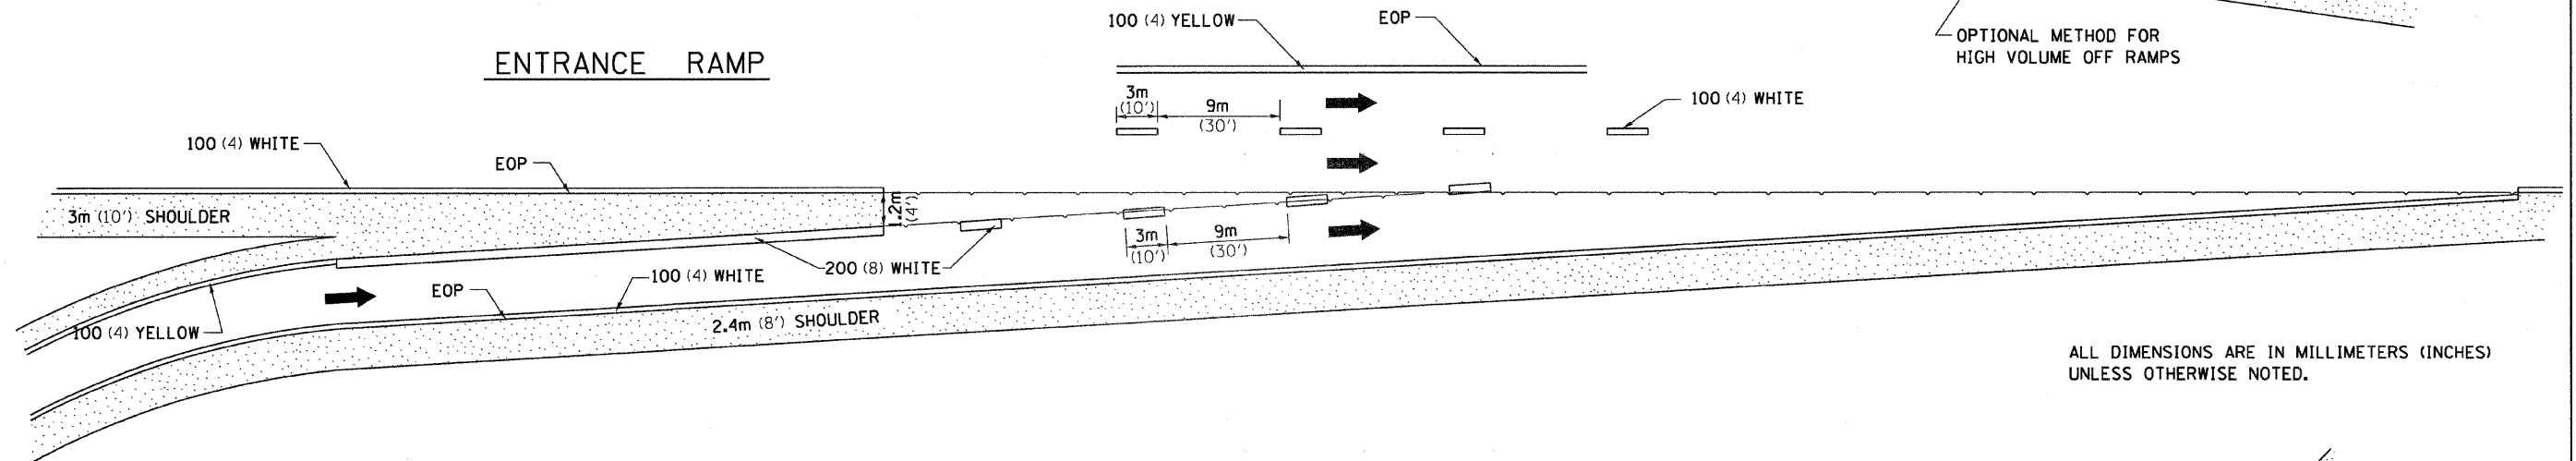

ALL DIMENSIONS ARE IN MILLIMETERS (INCHES) UNLESS OTHERWISE NOTED.

CLOVERLEAF

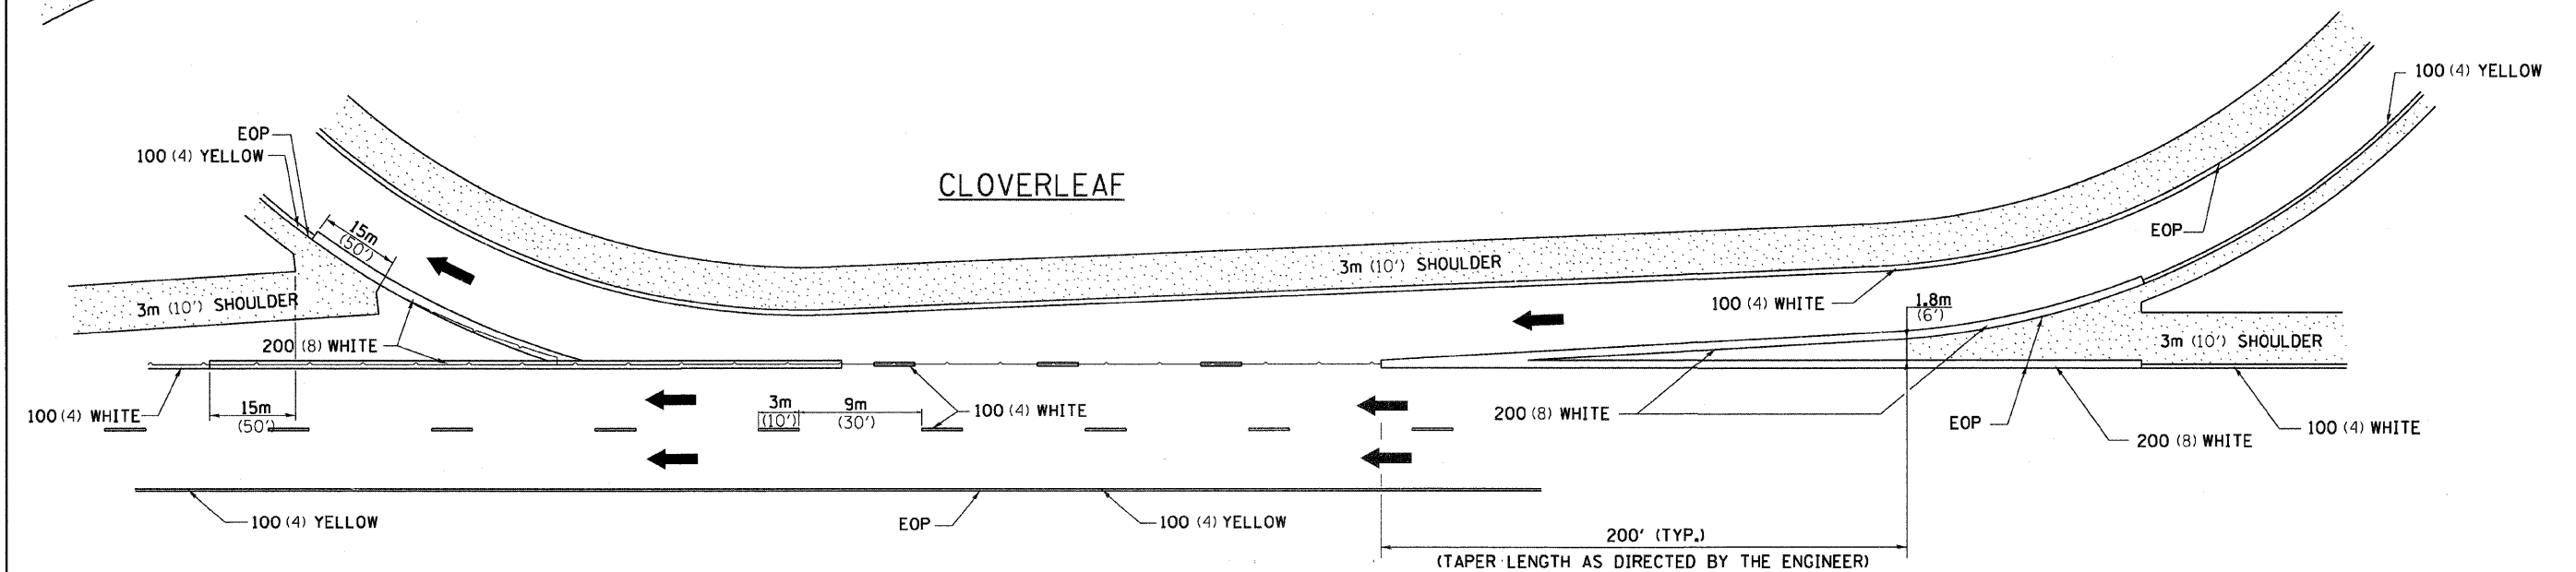

FILE NAME = District 2 Standard	USER NAME = IDOT/District 2	DESIGNED -	REVISED - 5-27-09	STATE OF ILLINOIS DEPARTMENT OF TRANSPORTATION	REGION 2 / DISTRICT 2 STANDARD			F.A. RTE.	SECTION	COUNTY	TOTAL SHEETS	SHEET NO.
		DRAWN -	REVISED -		SCALE:	SHEET NO.	OF SHEETS	STA.	TO STA.	CONTRACT NO.		
		CHECKED -	REVISED -		FED. ROAD DIST. NO. ILLINOIS FED. AID PROJECT							
		DATE -	REVISED -		PAINING DETAILS 44.1							

SHEET REVIEW	
AGENCY	DATE

REVISIONS		
NO.	ITEM	DATE

SCALE:	NA
DRAWN BY:	KRL
CHECKED BY:	PDS
DATE:	10/16/09

McClure
Engineering Associates, Inc.
7282 Argus Drive
Rockford, Illinois 61107-5837
(815) 398-2332 FAX (815) 398-2495
Design Firm License: Illinois 184-000916
Copyright 2009 By McClure Engineering Associates, Inc.

IDOT DISTRICT 2 HIGHWAY STANDARDS-7
LONGWOOD STREET (SECTION 09-00568-00-RS)
WHITMAN STREET INTERCHANGE
ROCKFORD, ILLINOIS
FILE: H:\09-024 WHITMAN INTERCHANGE\DESIGN\DRAWINGS\09-024 DETAILS.DWG
JOB: 04-28-09-024

SHEET NO.	20
OF	23