



Typical Driveway Section
30th Street Resurfacing
31st Avenue to Blackhawk Road
Taken from Accessible Rights-of-Way:
A Design Guide
Published by the U.S. Architectural and
Transportation Barriers Compliance Board

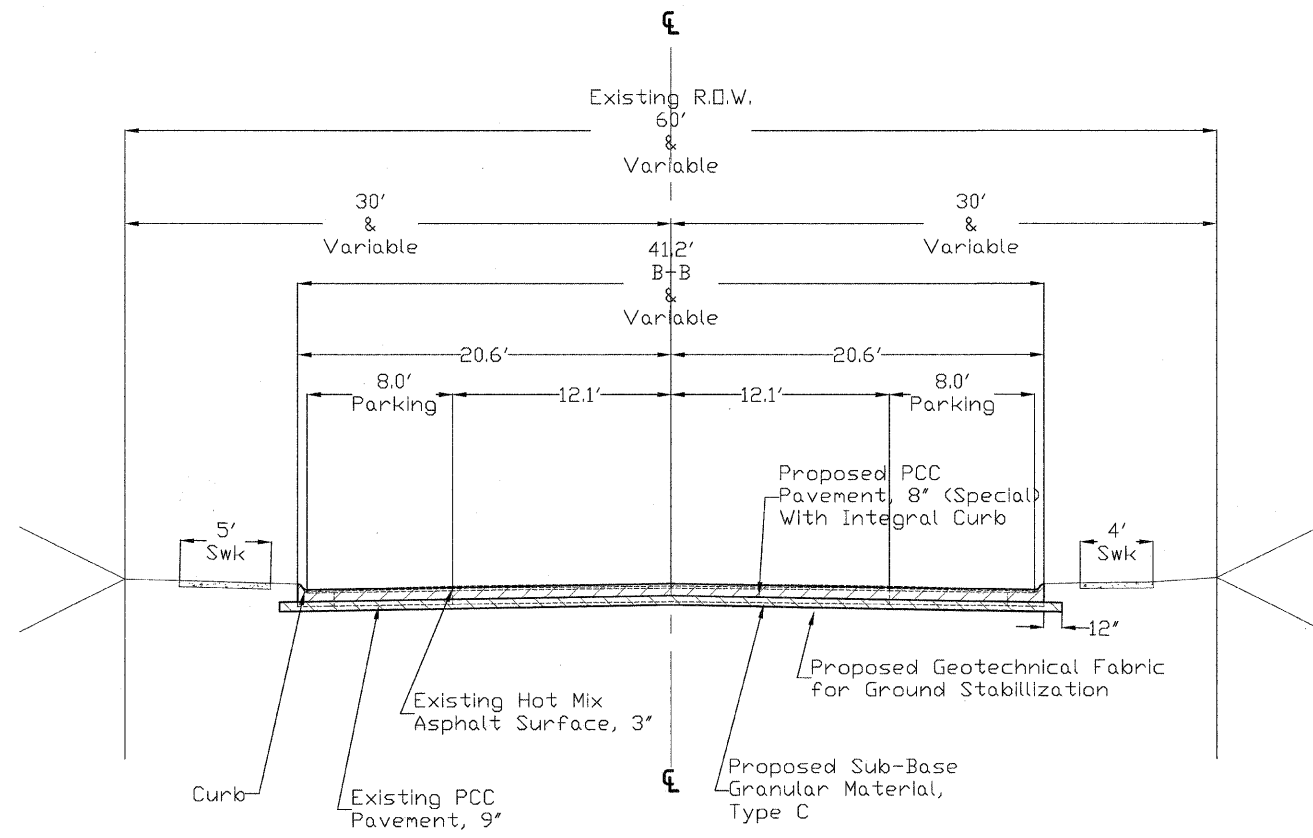

Typical Section
(Sta. 9+18.7 to Sta. 9+50)

Sidewalks will be replaced in accordance with ADA requirements

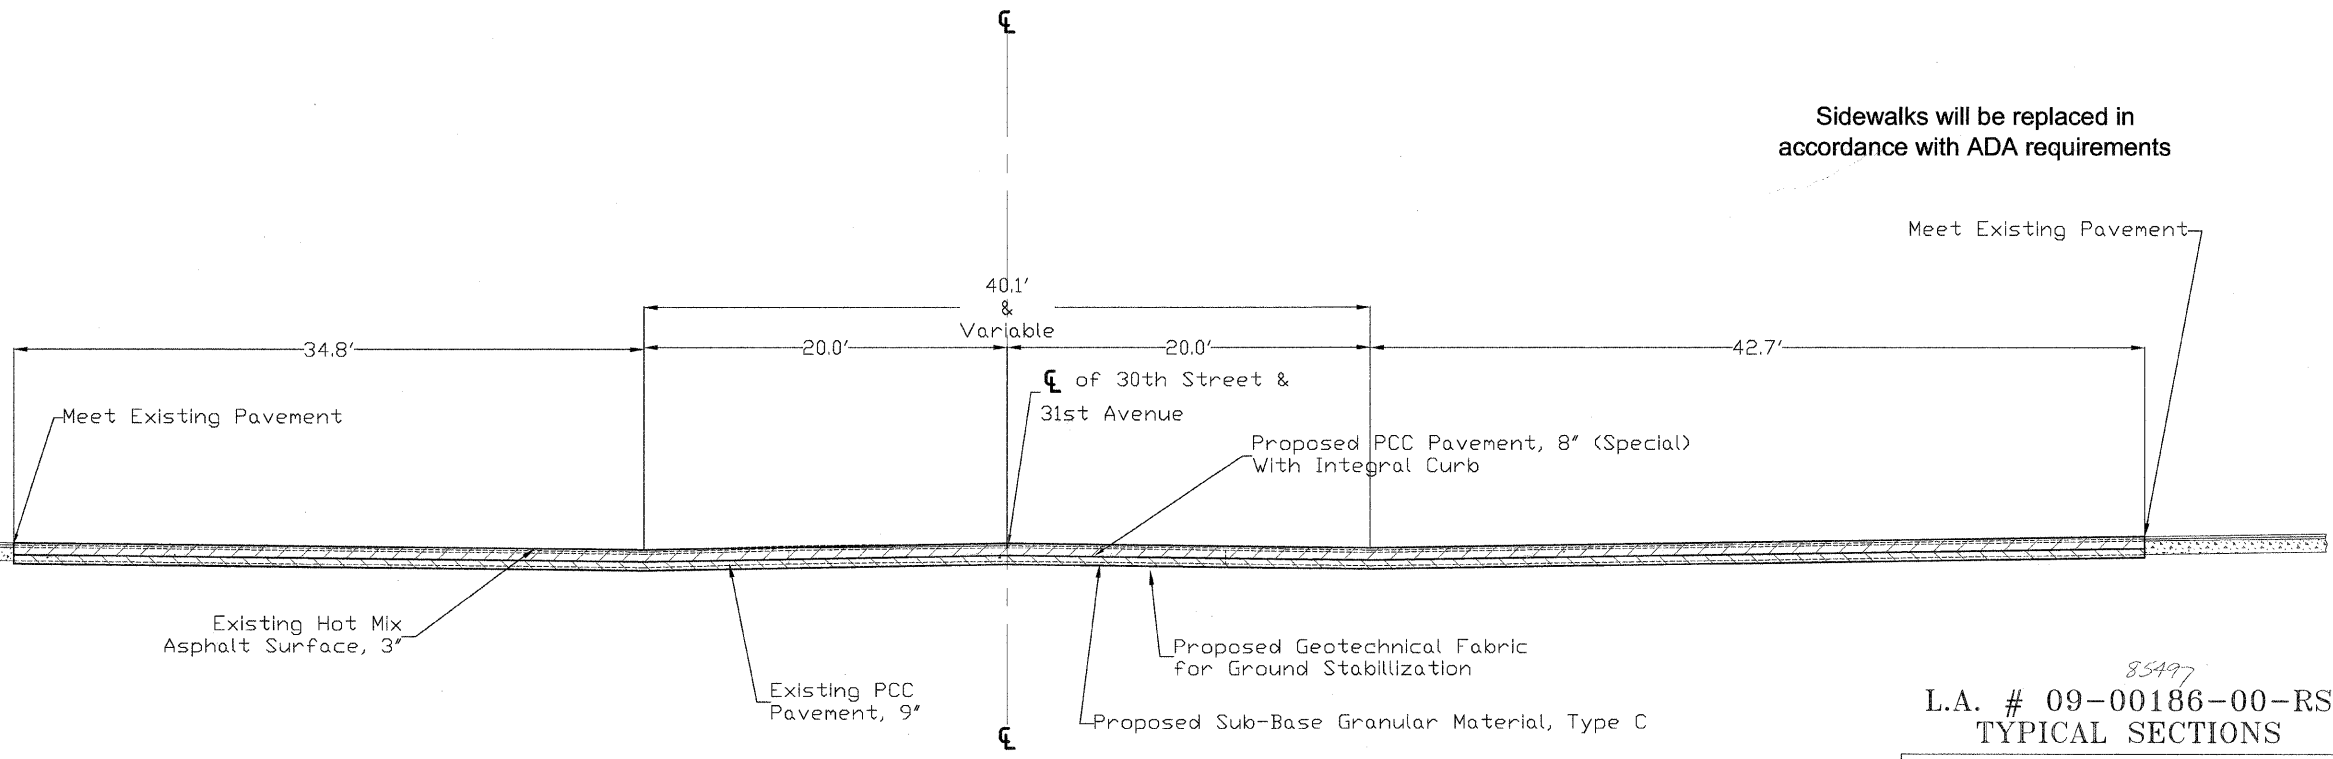

Typical Section
(Sta. 9+50 to Sta. 9+95)

Sidewalks will be replaced in accordance with ADA requirements

L.A. # 09-00186-00-RS
 TYPICAL SECTIONS

CITY OF ROCK ISLAND
ENGINEERING DIVISION

30th Street Resurfacing
 31st Avenue to Blackhawk Road

Job Number	2592	Date	11-21-2008
Computer Drawing Name	2592 typ section.dwg	By	mdw
		Sheet	2
		Of	43

