
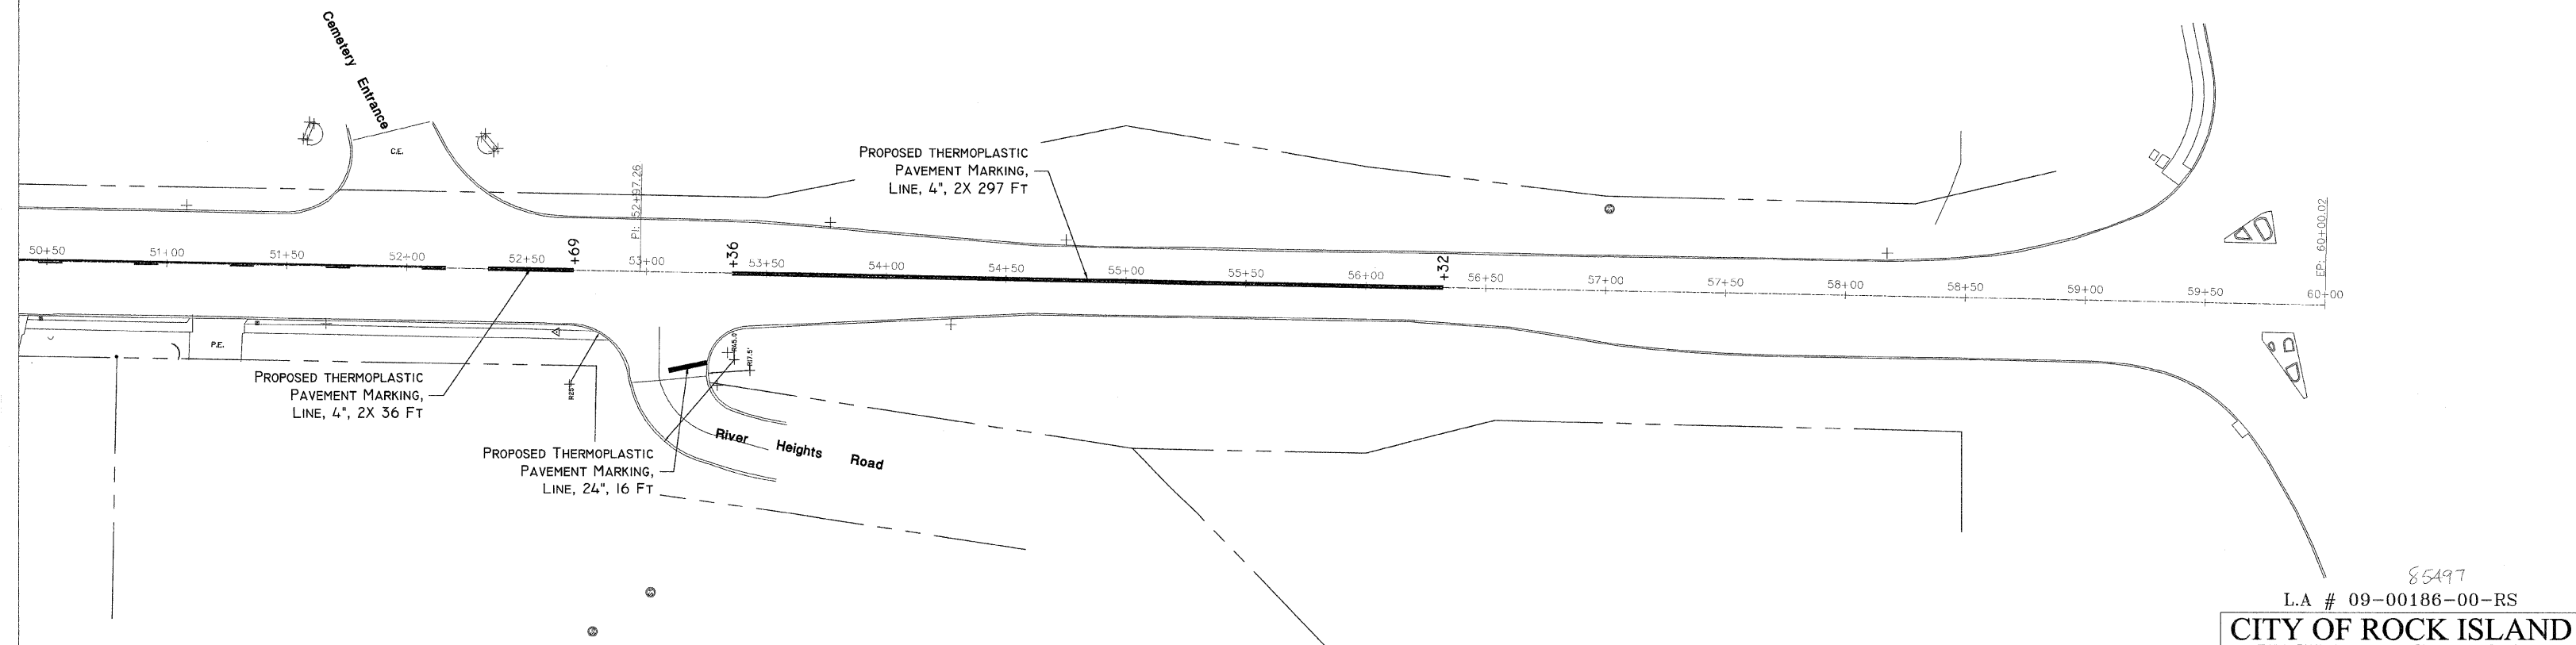


SCALE: 1"=30'

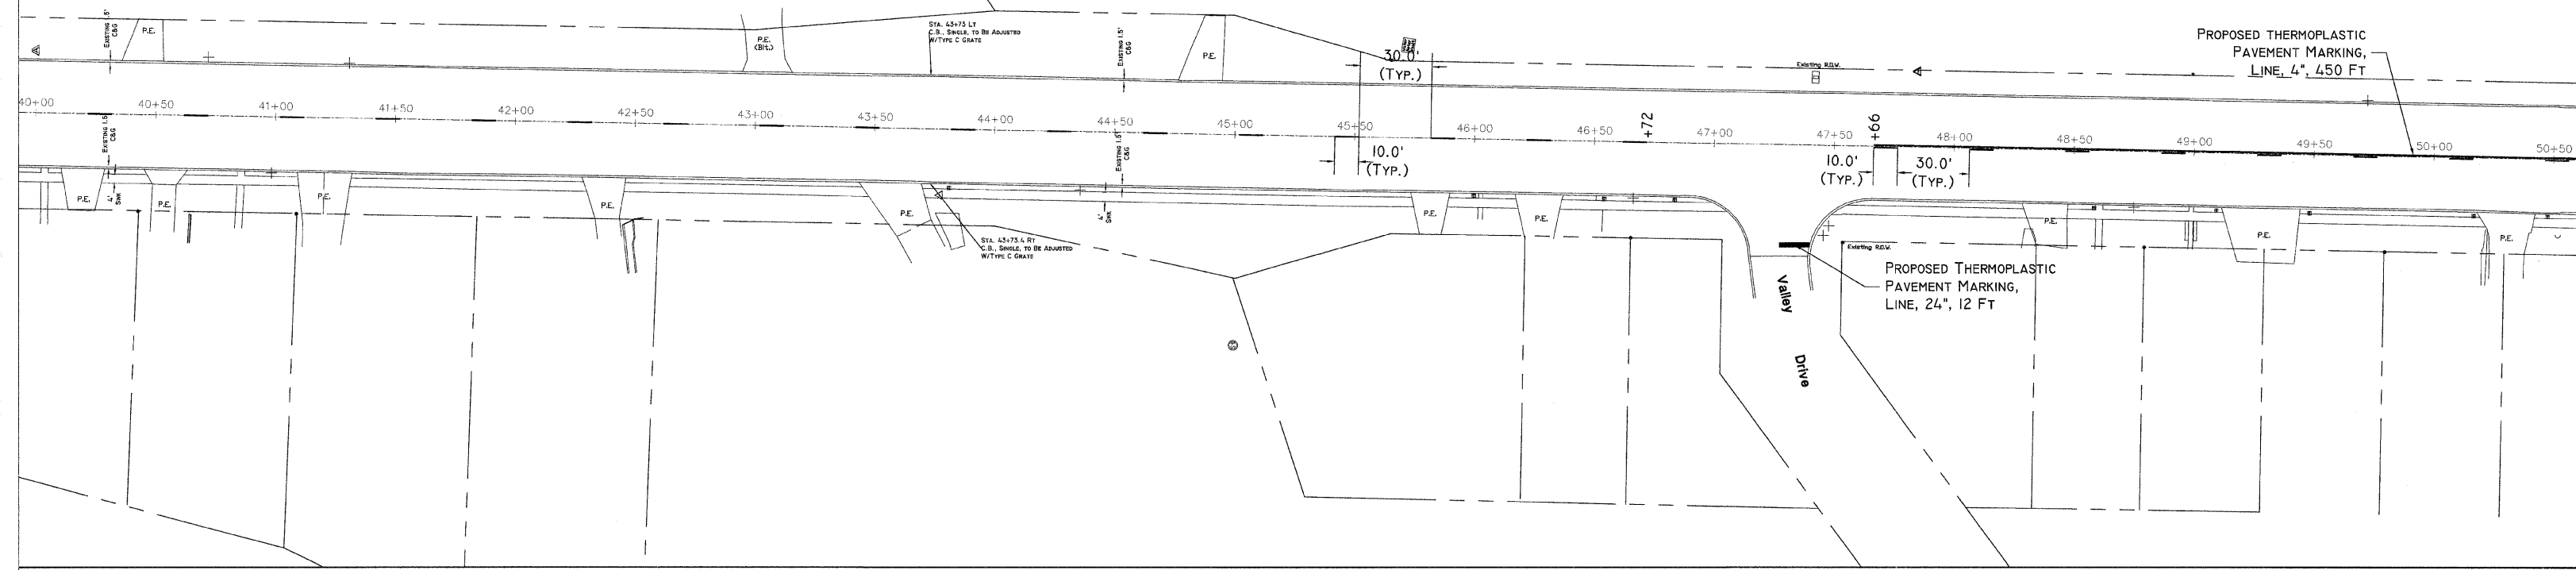

85497
L.A # 09-00186-00-RS

**CITY OF ROCK ISLAND
ENGINEERING DIVISION**

**30th Street Resurfacing
31st Avenue to Blackhawk Road**

Job Number 2592	Date 12-09-2008
Computer Drawing Name 2392 Pavement Marking 31 Ave-RII.RA	By mdw
ROCK ISLAND	Sheet 22 Of 43