



Staging Typical

Stage 1

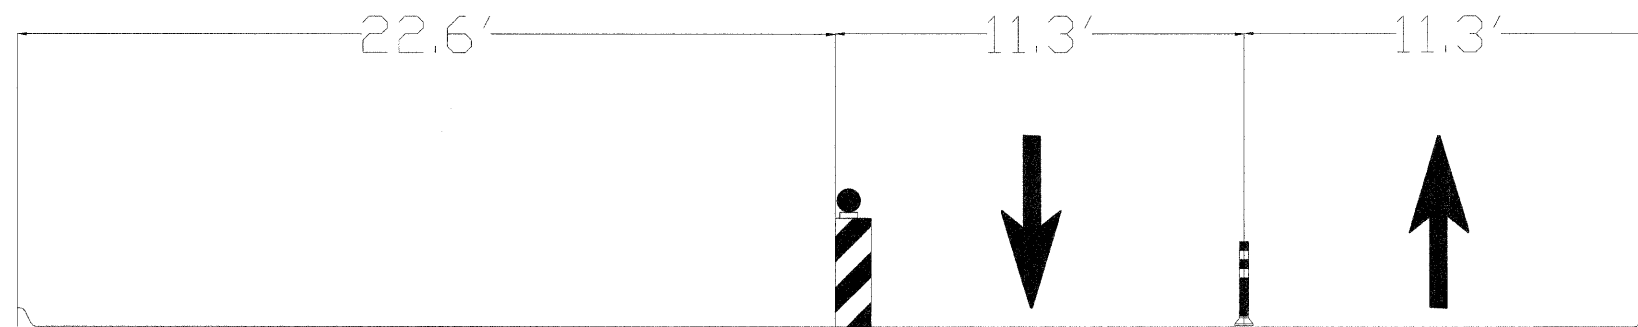

Stage 2

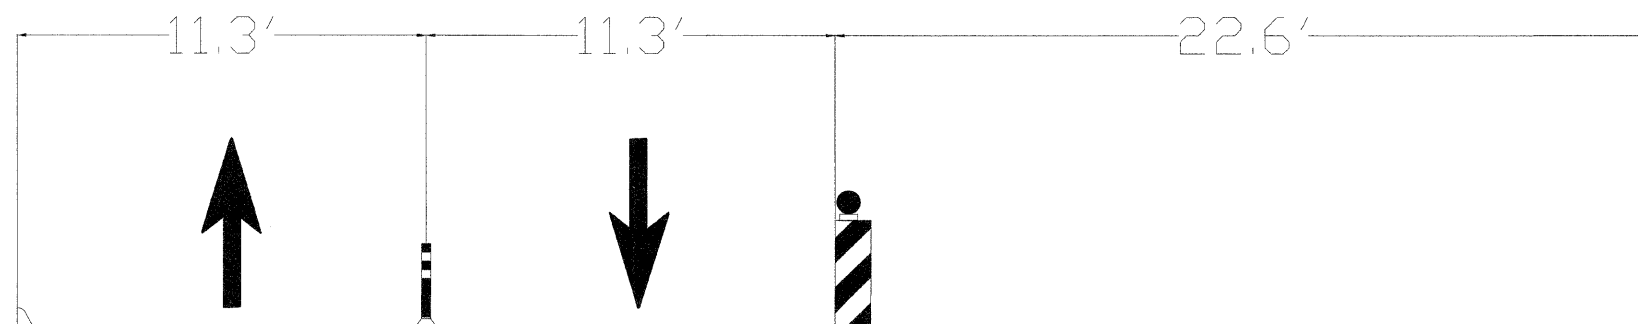

NOTE:

DEVICES SEPARATING THE WORK ZONE FROM TRAFFIC SHALL BE VERTICAL BARRICADES W/LIGHTS.

DEVICES SEPARATING TRAFFIC SHALL BE FLEXIBLE DELINEATORS OR GRABBER CONES.(SEE HIGHWAY STANDARD 701901 FOR DETAIL).

85A97
#09-00186-00-RS
STAGING TYPICAL

**CITY OF ROCK ISLAND
ENGINEERING DIVISION**

30th Street Resurfacing
31st Avenue to Blackhawk Road

Job Number	2592	Date	3-18-2009
Computer Drawing Name	2592 typ section.dwg	By	mdw
		Sheet	23
		Of	43

