
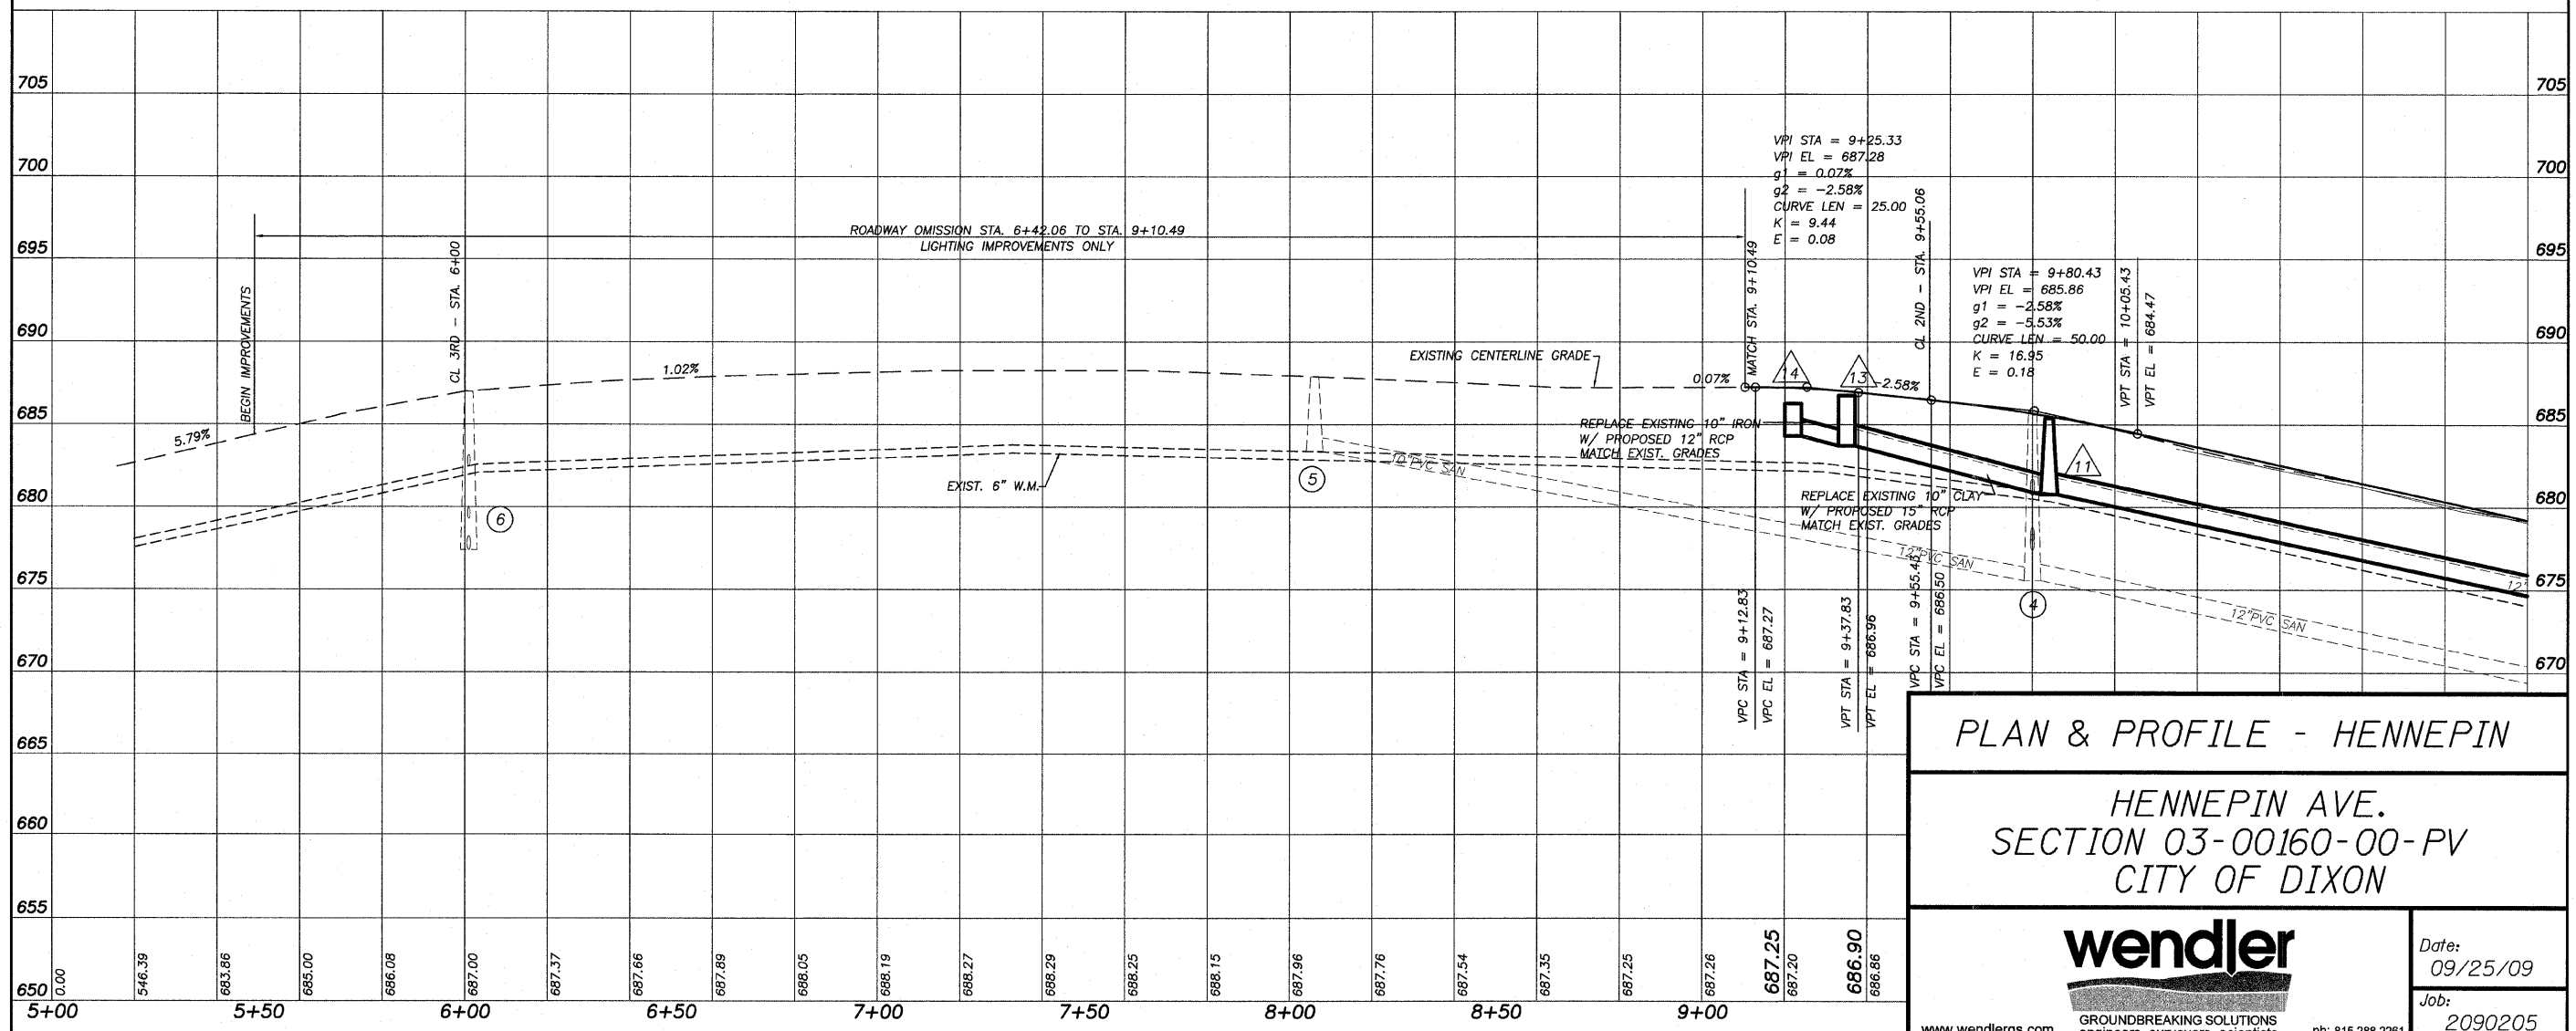


ROUTE NO.	SECTION	COUNTY	TOTAL SHEETS	SHEET NO.
R. B. L. F.A. 5489	*	LEE	35	8
FED. ROAD DIST. NO. 7	ILLINOIS	FED. AID PROJECT		
* Section 03-00160-00-PV			Contract #85503	

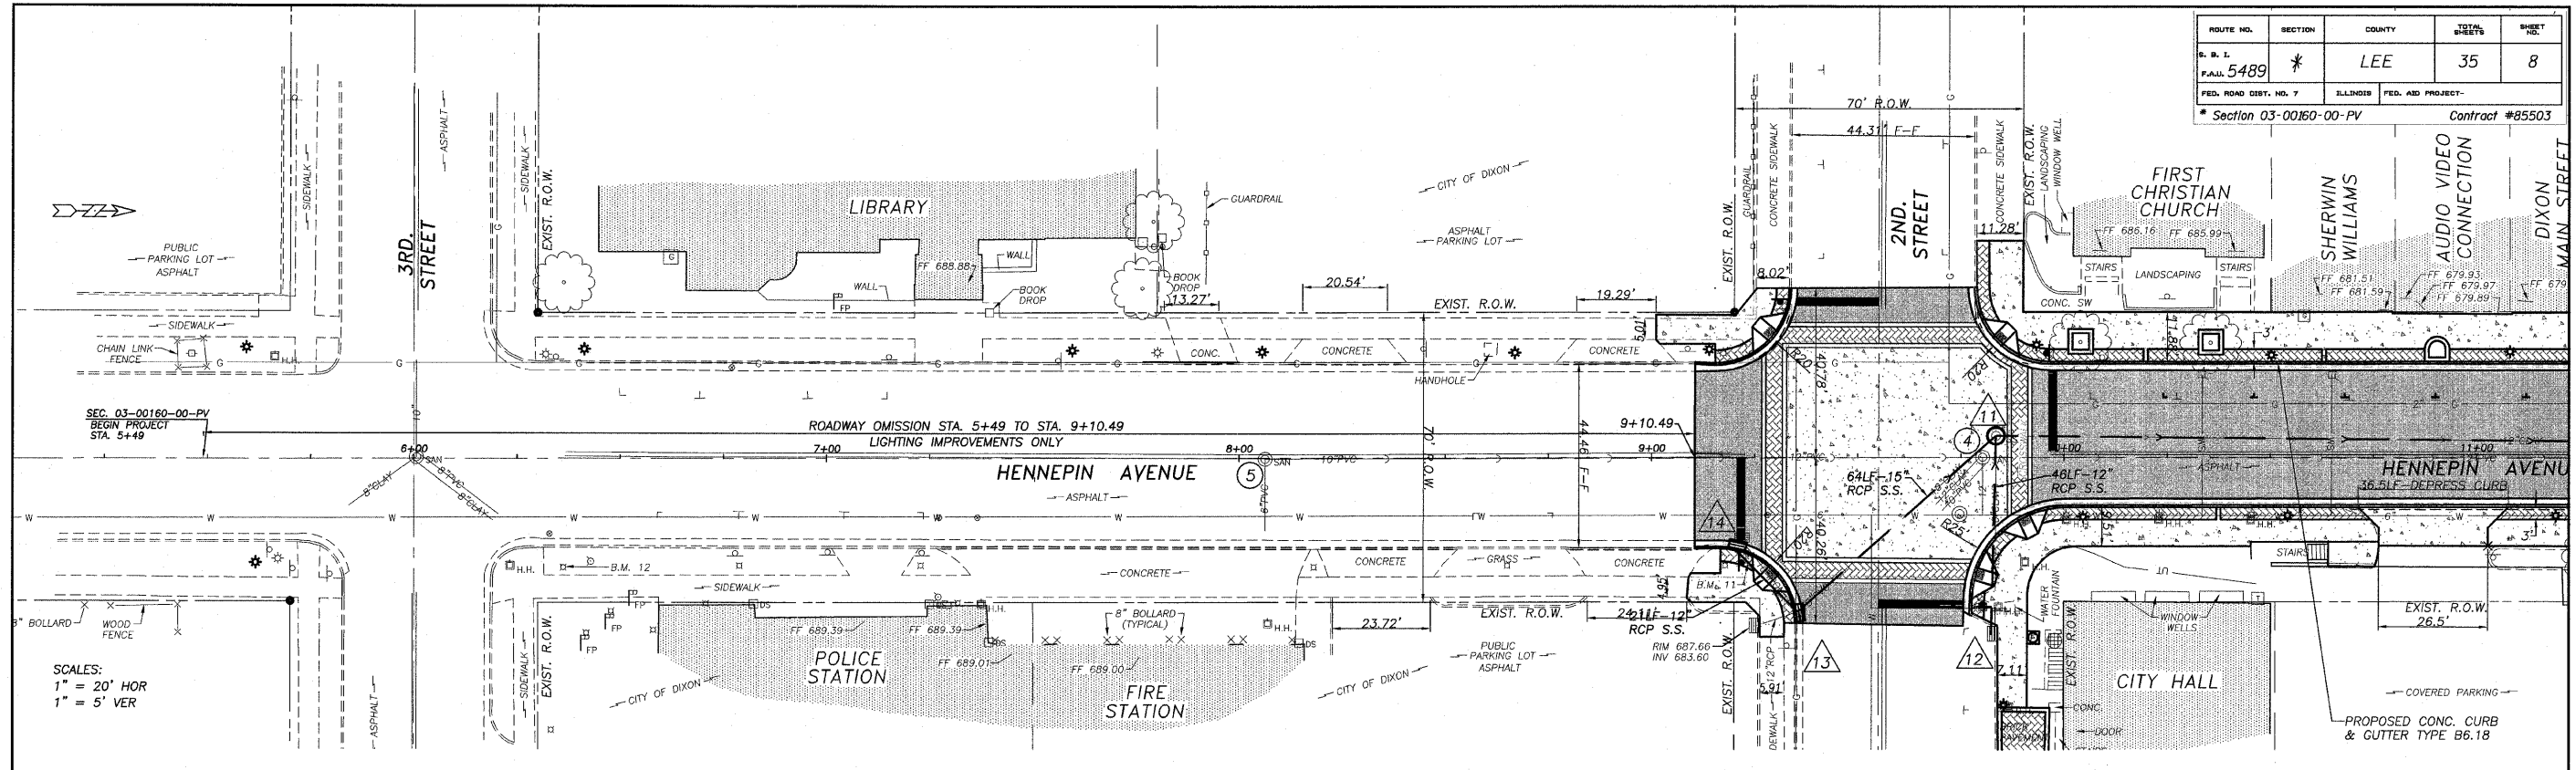

PLAN & PROFILE - HENNEPIN

HENNEPIN AVE.
SECTION 03-00160-00-PV
CITY OF DIXON

wendler
 GROUND BREAKING SOLUTIONS
 engineers · surveyors · scientists

Date: 09/25/09
 Job: 2090205

www.wendlergs.com ph: 815.288.2261