
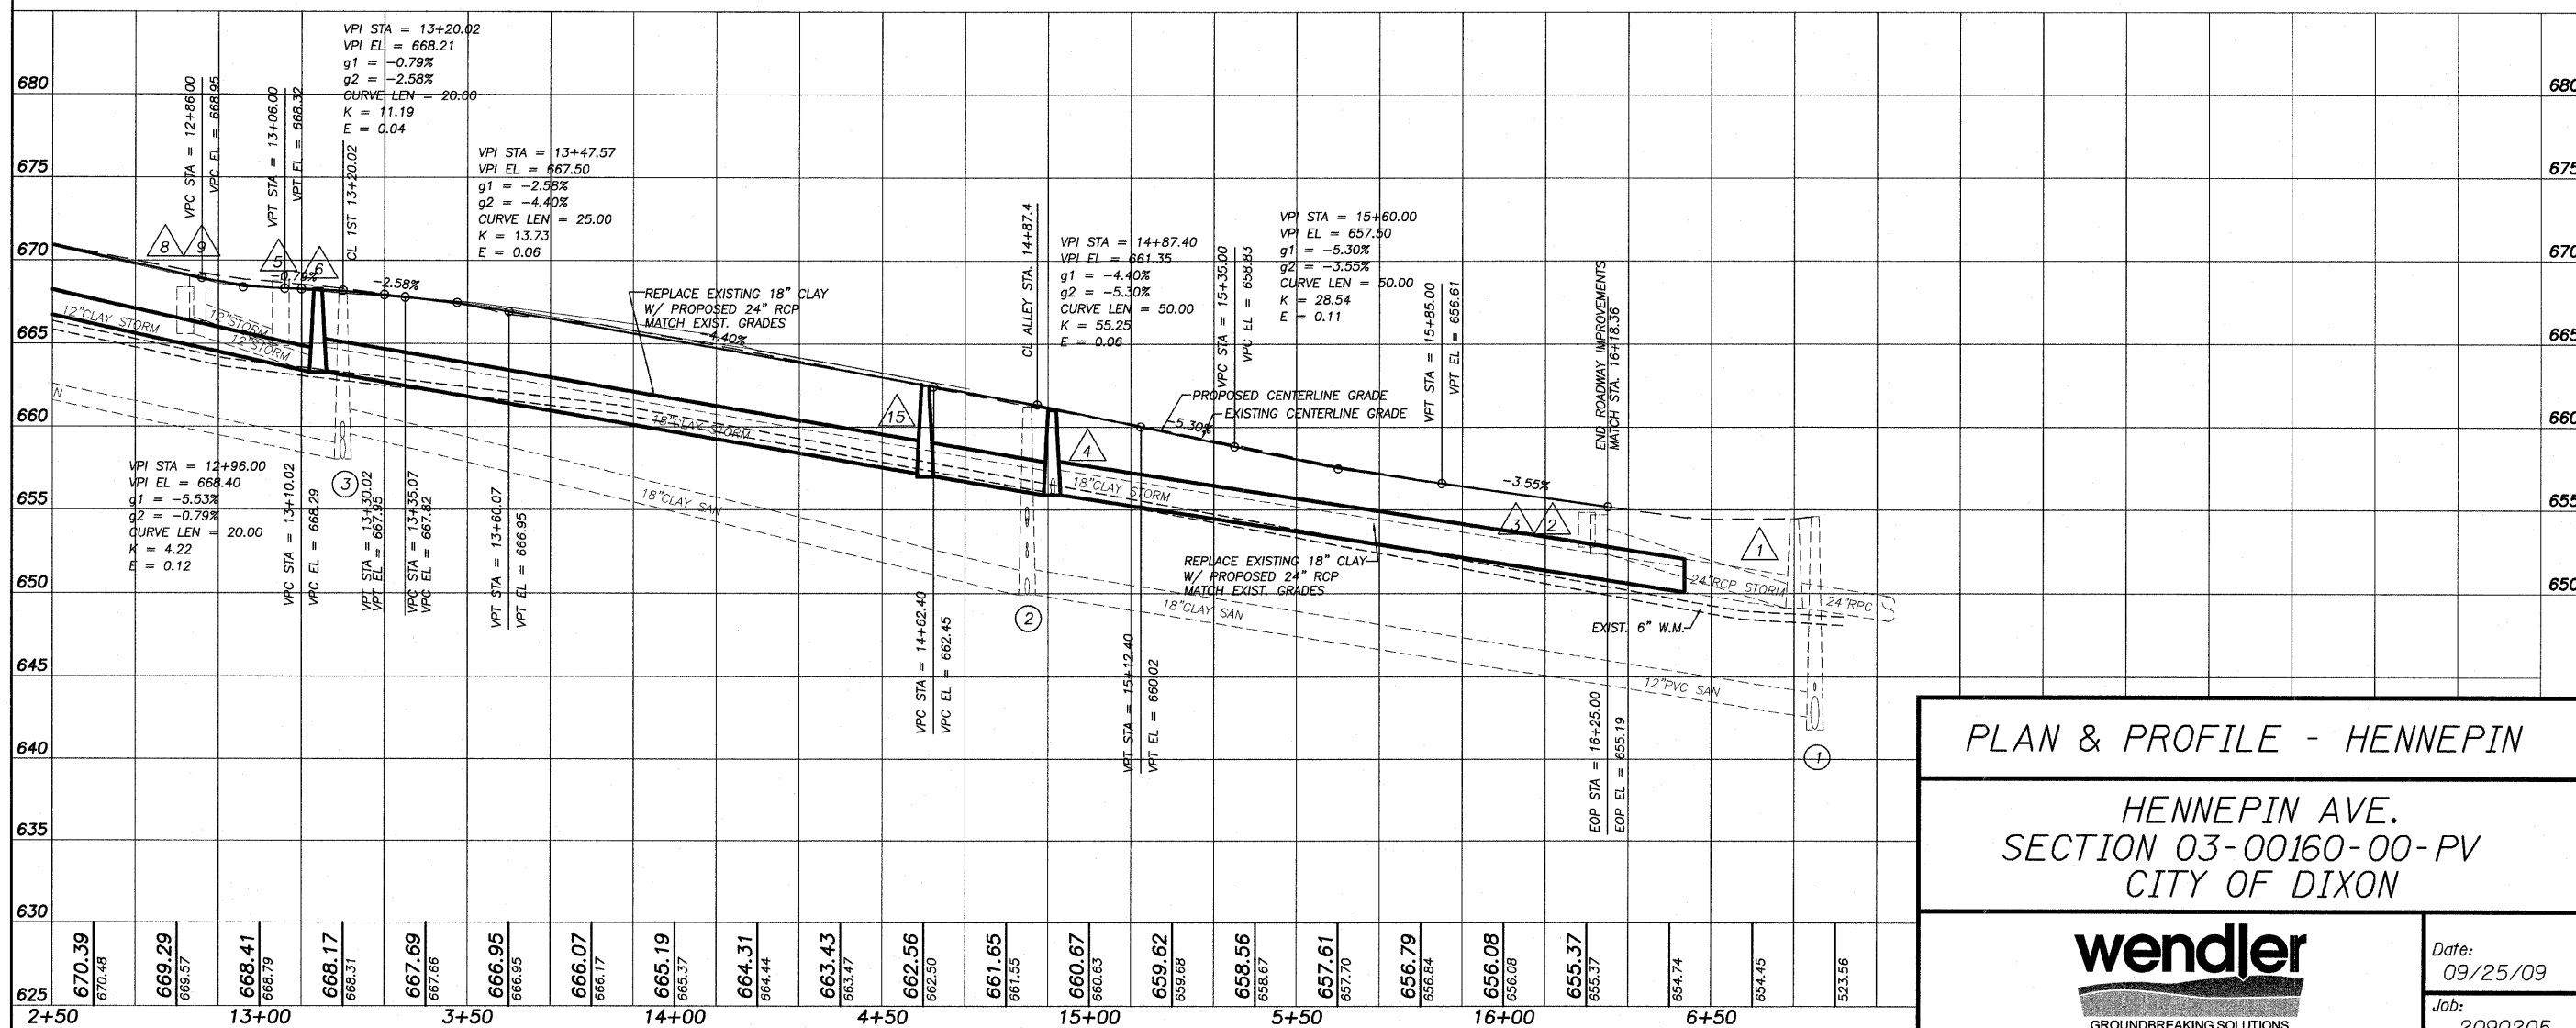


ROUTE NO.	SECTION	COUNTY	TOTAL SHEETS	SHEET NO.
S. B. I.	*	LEE	35	10
F.A.A. 5489				
FED. ROAD DIST. NO. 7	ILLINOIS	FED. AID PROJECT-		
* Section 03-00160-00-PV			Contract #85503	

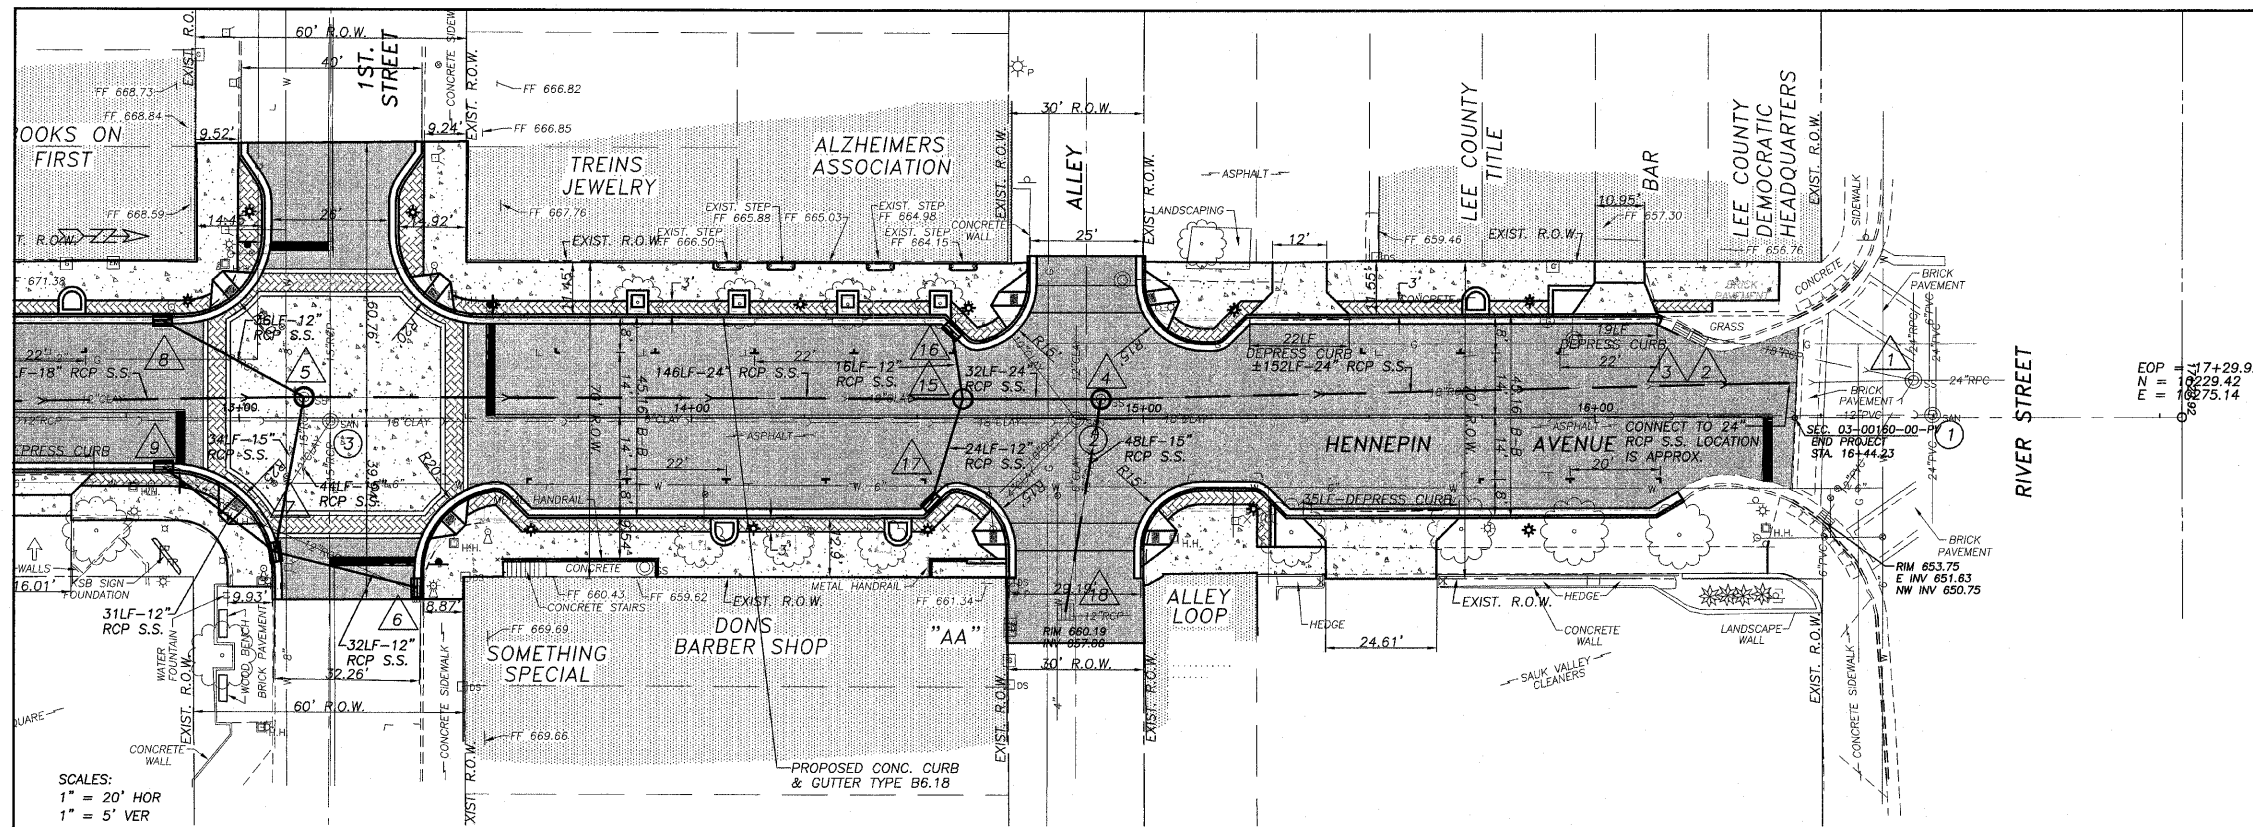

Date: 09/25/09  
Job: 2090205