

ROUTE NO.	SECTION	COUNTY	TOTAL SHEETS	SHEET NO.
B. D. I.	*	LEE	35	22
F. A.J.L.				
FED. ROAD DIST. NO. 7	ILLINOIS	FED. AID PROJECT-		



* Section 03-00160-00-PV Contract #85503

LEGEND

- Work area
- Sign
- Type III Barricades
- Drum with steady burning light

GENERAL NOTES

- CONTRACTOR SHALL ALLOW TEMPORARY OPENINGS IN CONSTRUCTION FENCE TO ALLOW ACCESS TO LOCAL BUSINESSES AND CROSSWALKS.
- CONTRACTOR TO MAINTAIN VEHICULAR & PEDESTRIAN ACCESS TO LOCAL BUSINESSES AT ALL TIMES - SEE SPECIAL PROVISIONS.
- EAST TO WEST SIDEWALK CLOSURES ARE RESTRICTED TO ONE SIDE AT A TIME.

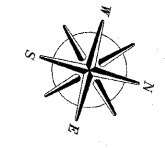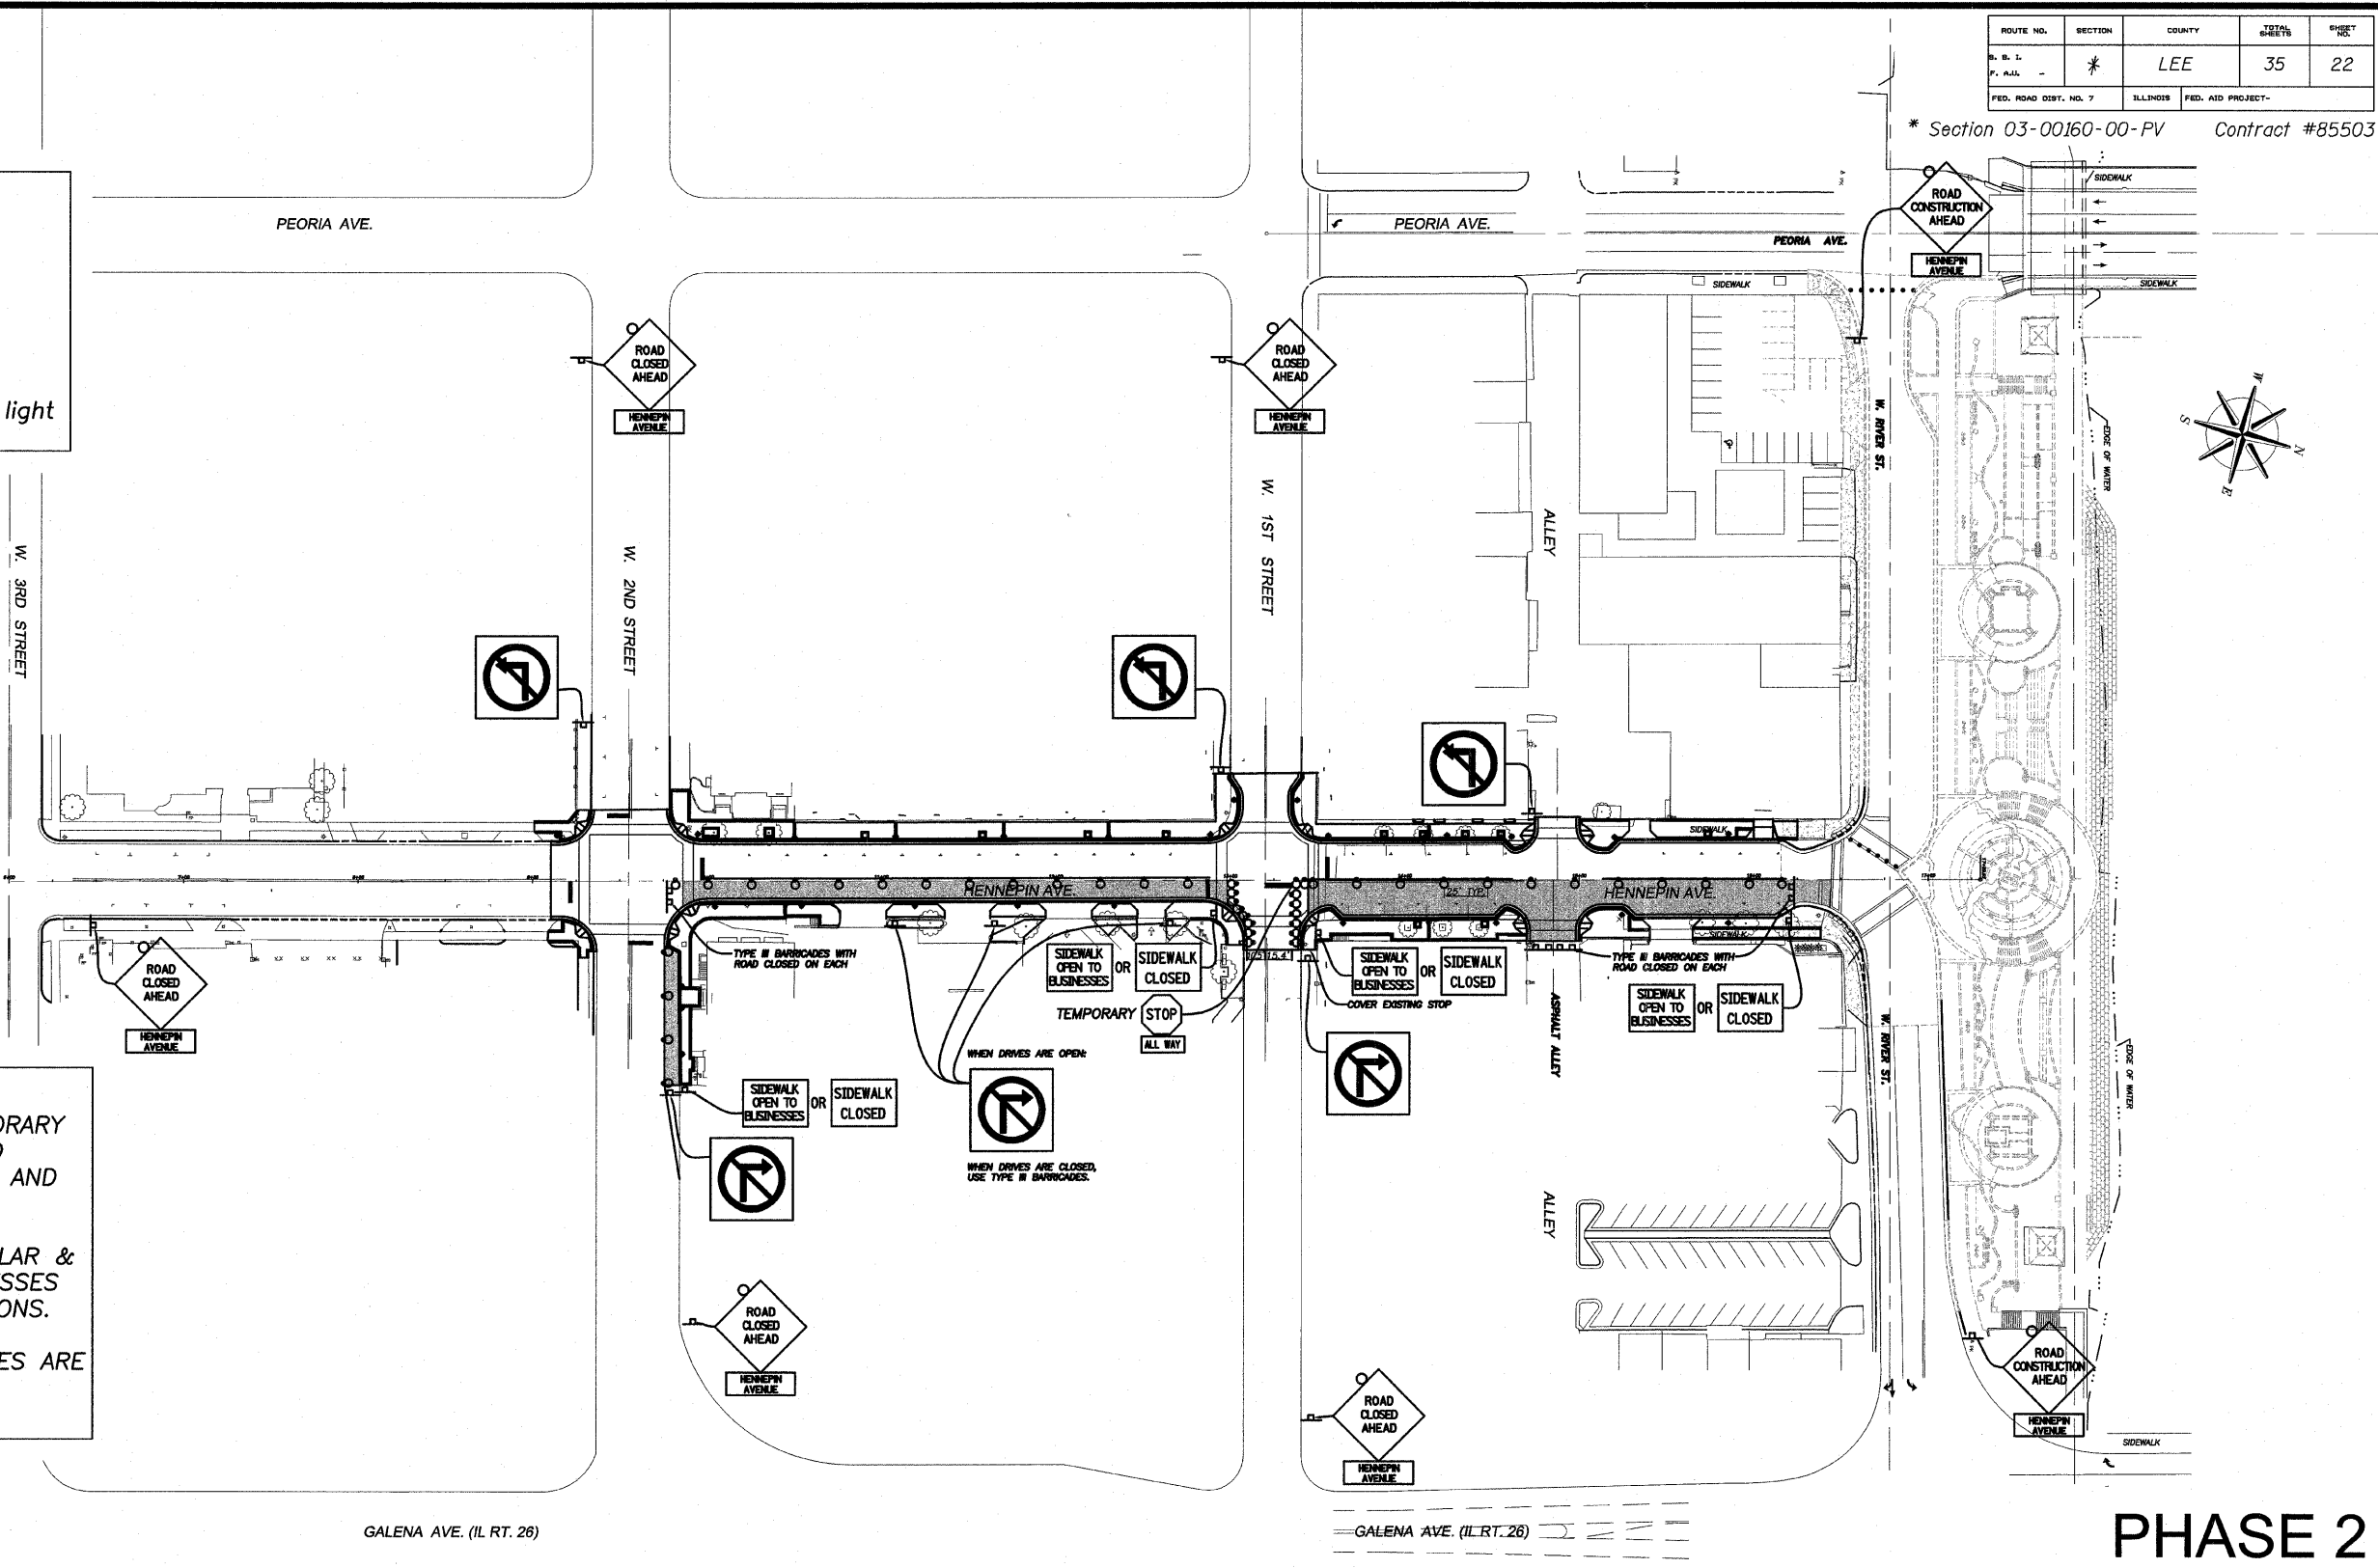

PHASE 2

SIGN LEGEND

R11-1101-2418	W20-1(0)-48	W20-3(0)-48	R3-1-2424	R3-2-2424	R11-4 36"x24"	RIVER STREET CUSTOM 24"x18"	W. FIRST STREET CUSTOM 24"x18"	W. 3RD STREET CUSTOM 24"x18"
RI-1	RI-4	R11-2	CUSTOM 18"x12"	R5-1	HENNEPIN AVENUE CUSTOM 24"x18"	CUSTOM 36"x24"	W. 2ND STREET CUSTOM 24"x18"	

PHASE II QUANTITIES

70300220	TEMPORARY PAVEMENT MARKING - LINE 4"	70301000	WORK ZONE PAVEMENT MARKING REMOVAL (STAGE I PAVEMENT MARKING)		
LOCATION	COLOR	FOOT	LOCATION	COLOR	SQ.FT.
STA. 9+86 - STA. 12+98	WHITE	312	STA. 9+86 - STA. 12+98	WHITE	104
STA. 13+45 - STA. 16+44	WHITE	299	STA. 13+45 - STA. 16+44	WHITE	100
			L.T. STA. 13+07 - L.T. STA. 13+20	WHITE	26
		TOTAL 611 FOOT			TOTAL 230 SQ.FT.
70300280	TEMPORARY PAVEMENT MARKING - LINE 24"	70301000	WORK ZONE PAVEMENT MARKING REMOVAL (STAGE II PAVEMENT MARKING)		
LOCATION	COLOR	FOOT	LOCATION	COLOR	SQ.FT.
RT. STA. 13+20 - RT. STA. 13+35	WHITE	15	STA. 9+86 - STA. 12+98	WHITE	104
		TOTAL 15 FOOT	STA. 13+45 - STA. 16+44	WHITE	100
			RT. STA. 13+20 - RT. STA. 13+35	WHITE	30
					TOTAL 234 SQ.FT.

TRAFFIC CONTROL PLAN

HENNEPIN AVE.
SECTION 03-00160-00-PV
CITY OF DIXON

wendler
GROUNDBREAKING SOLUTIONS
engineers · surveyors · scientists

Date: 09/24/2009
Job: 2090205

www.wendlergs.com ph: 815.288.2261