


ROUTE NO.	SECTION	COUNTY	TOTAL SHEETS	SHEET NO.
S. B. I.	*	LEE	35	23
F. A.S.L.				
FED. ROAD DIST. NO. 7	ILLINOIS	FED. AID PROJECT-		

* Section 03-00160-00-PV Contract #85503

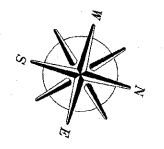


GENERAL NOTES

1. CONTRACTOR SHALL ALLOW TEMPORARY OPENINGS IN CONSTRUCTION FENCE TO ALLOW ACCESS TO LOCAL BUSINESSES AND CROSSWALKS.
2. CONTRACTOR TO MAINTAIN VEHICULAR & PEDESTRIAN ACCESS TO LOCAL BUSINESSES AT ALL TIMES - SEE SPECIAL PROVISIONS.
3. EAST TO WEST SIDEWALK CLOSURES ARE RESTRICTED TO ONE SIDE AT A TIME.

LEGEND

- Work area
- Sign
- Type III Barricades
- Drum with steady burning light

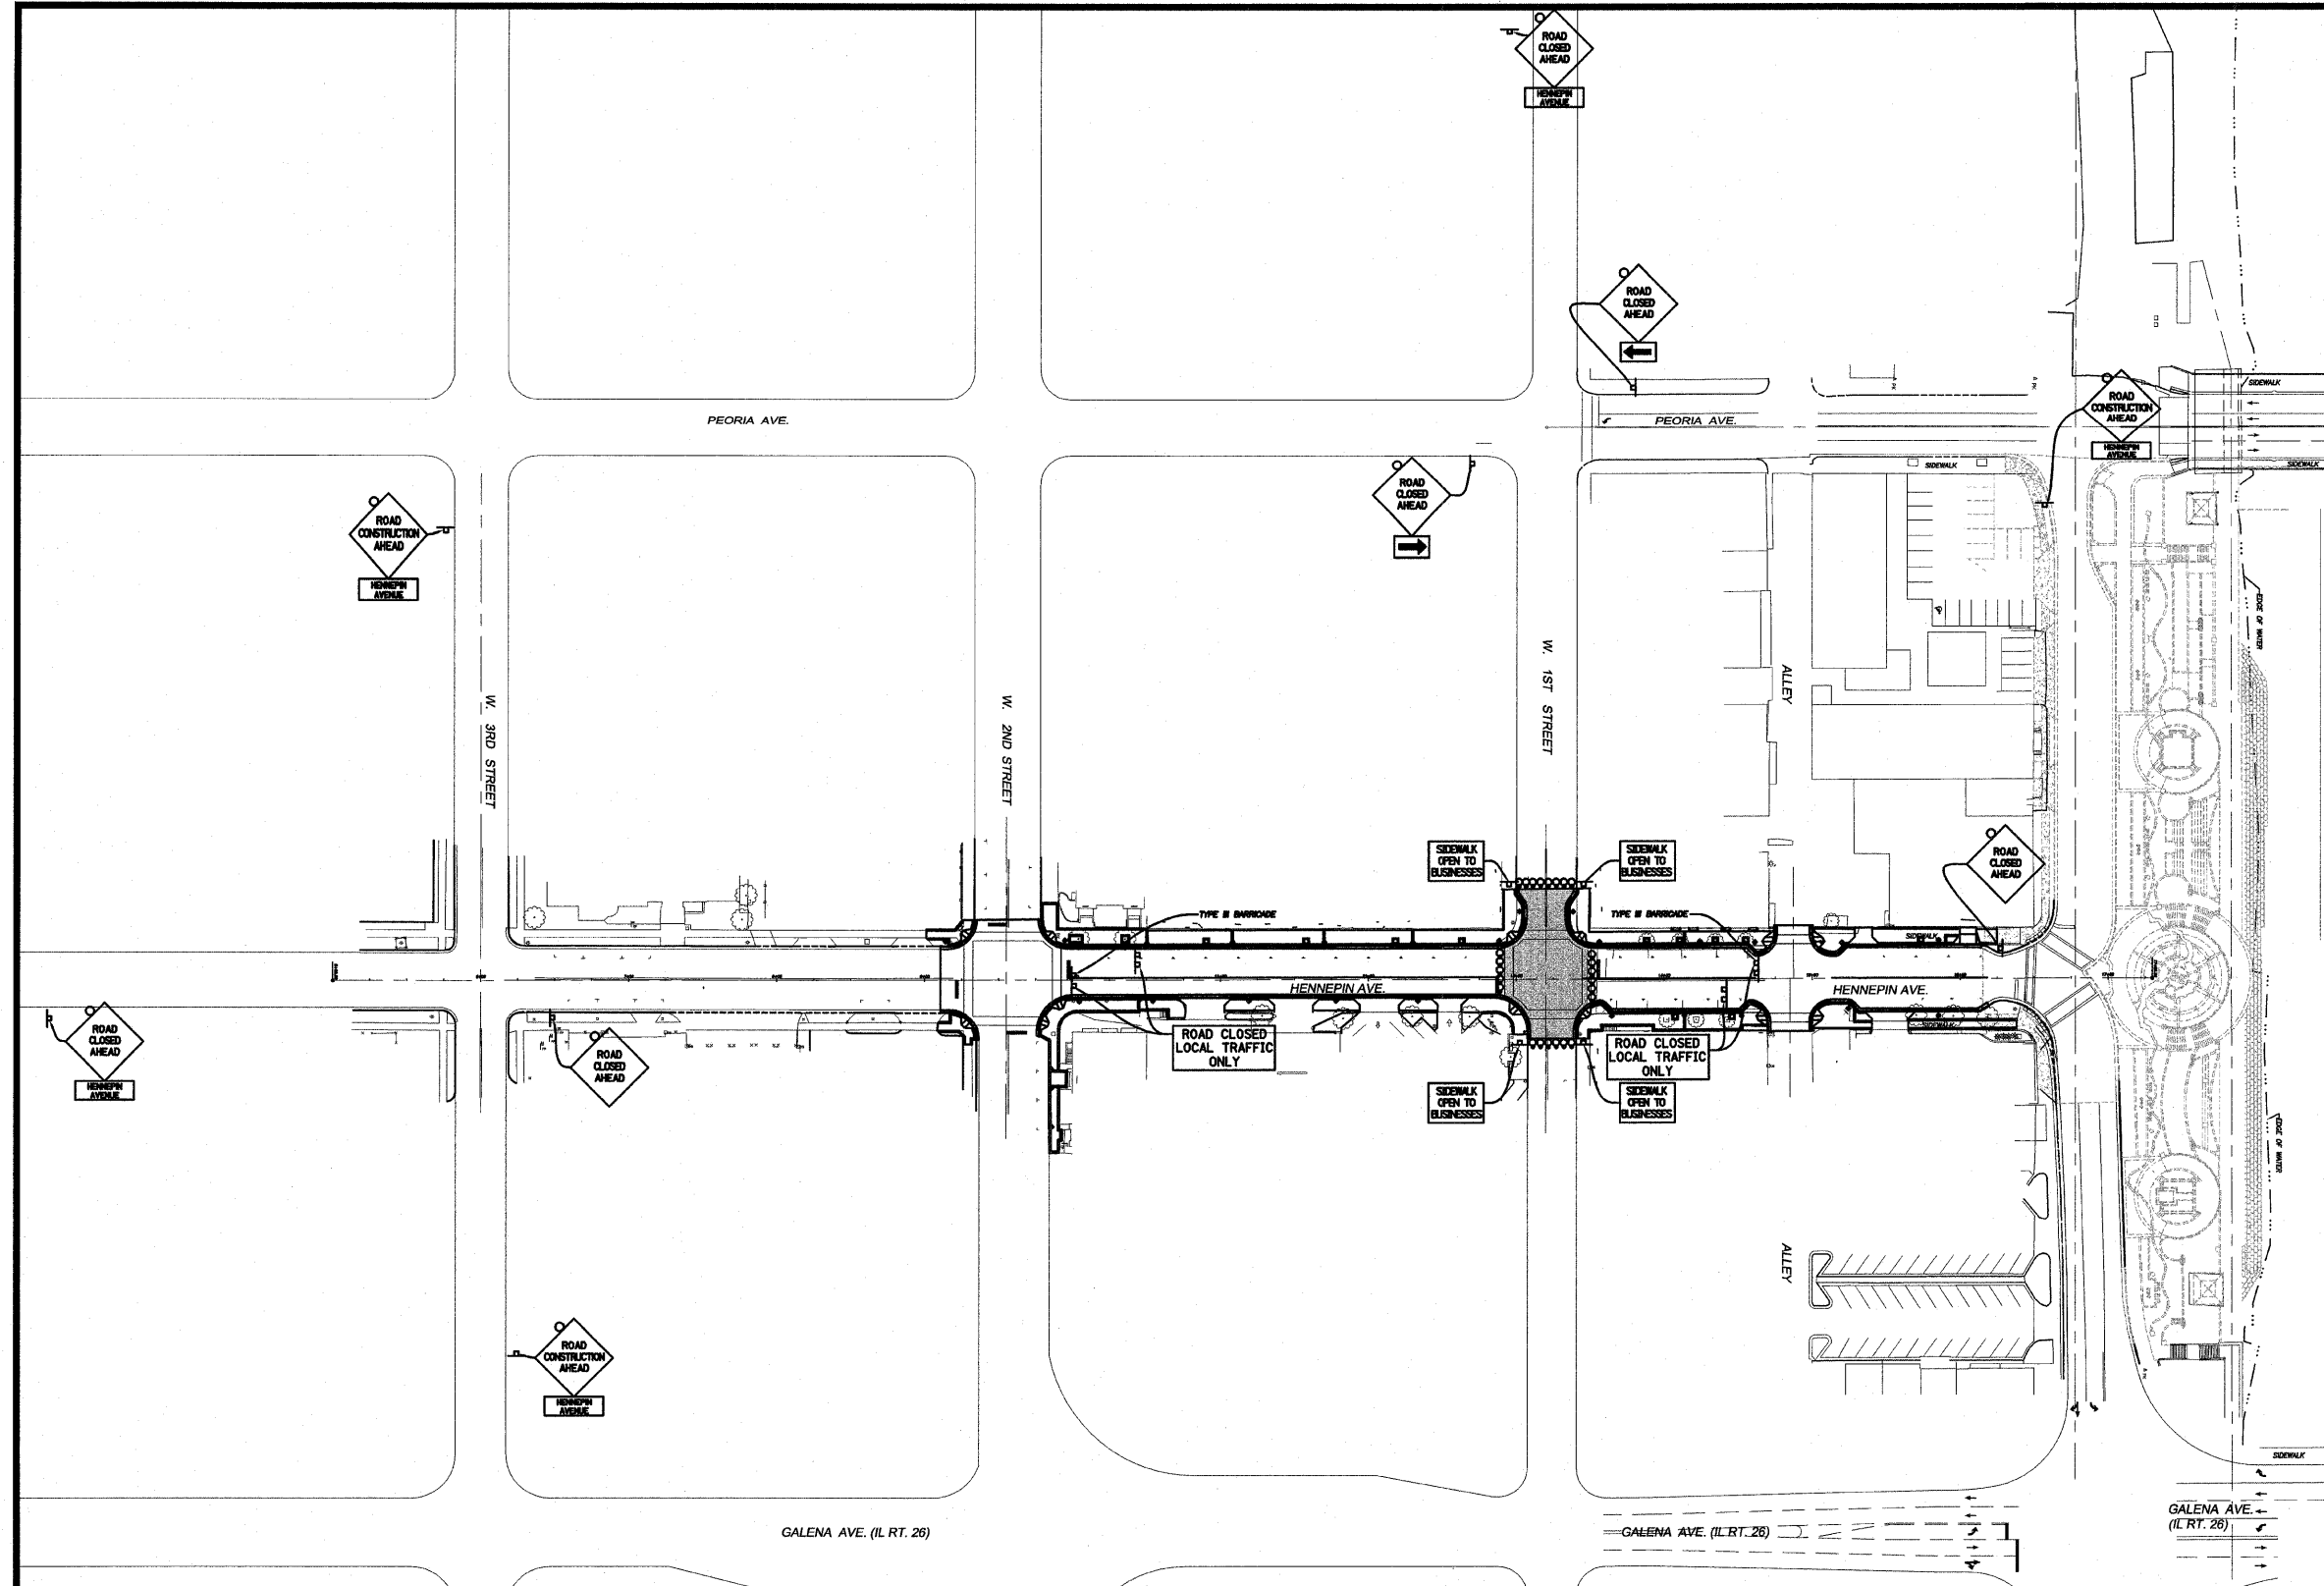

SIGN LEGEND

SIDEWALK CLOSED R11-1101-2418	ROAD CONSTRUCTION AHEAD W20-1101-48	ROAD CLOSED AHEAD W20-3101-48	ROAD CLOSED R11-2	ROAD CLOSED TO THRU TRAFFIC R11-4 36"x24"	DO NOT ENTER R5-1	RIVER STREET CUSTOM 24"x18"	W. FIRST STREET CUSTOM 24"x18"	W. 3RD STREET CUSTOM 24"x18"
STOP R1-1	ALL WAY R1-4	ROAD CLOSED R11-2	CUSTOM 18"x12"	HENNEPIN AVENUE CUSTOM 24"x18"	SIDEWALK OPEN TO BUSINESSES CUSTOM 36"x24"	W. 2ND STREET CUSTOM 24"x18"		

PHASE 3

TRAFFIC CONTROL PLAN

HENNEPIN AVE.
SECTION 03-00160-00-PV
CITY OF DIXON



www.wendlers.com GROUND BREAKING SOLUTIONS engineers · surveyors · scientists ph: 815.288.2261

Date: 09/24/2009

Job: 2090205