


ROUTE NO.	SECTION	COUNTY	TOTAL SHEETS	SHEET NO.
P. O. I.	*	LEE	35	29
F. A. I.				
FED. ROAD DIST. NO. 7	ILLINOIS	FED. AID PROJECT-		

*SECTION 03-00160-00-PV Contract #85503

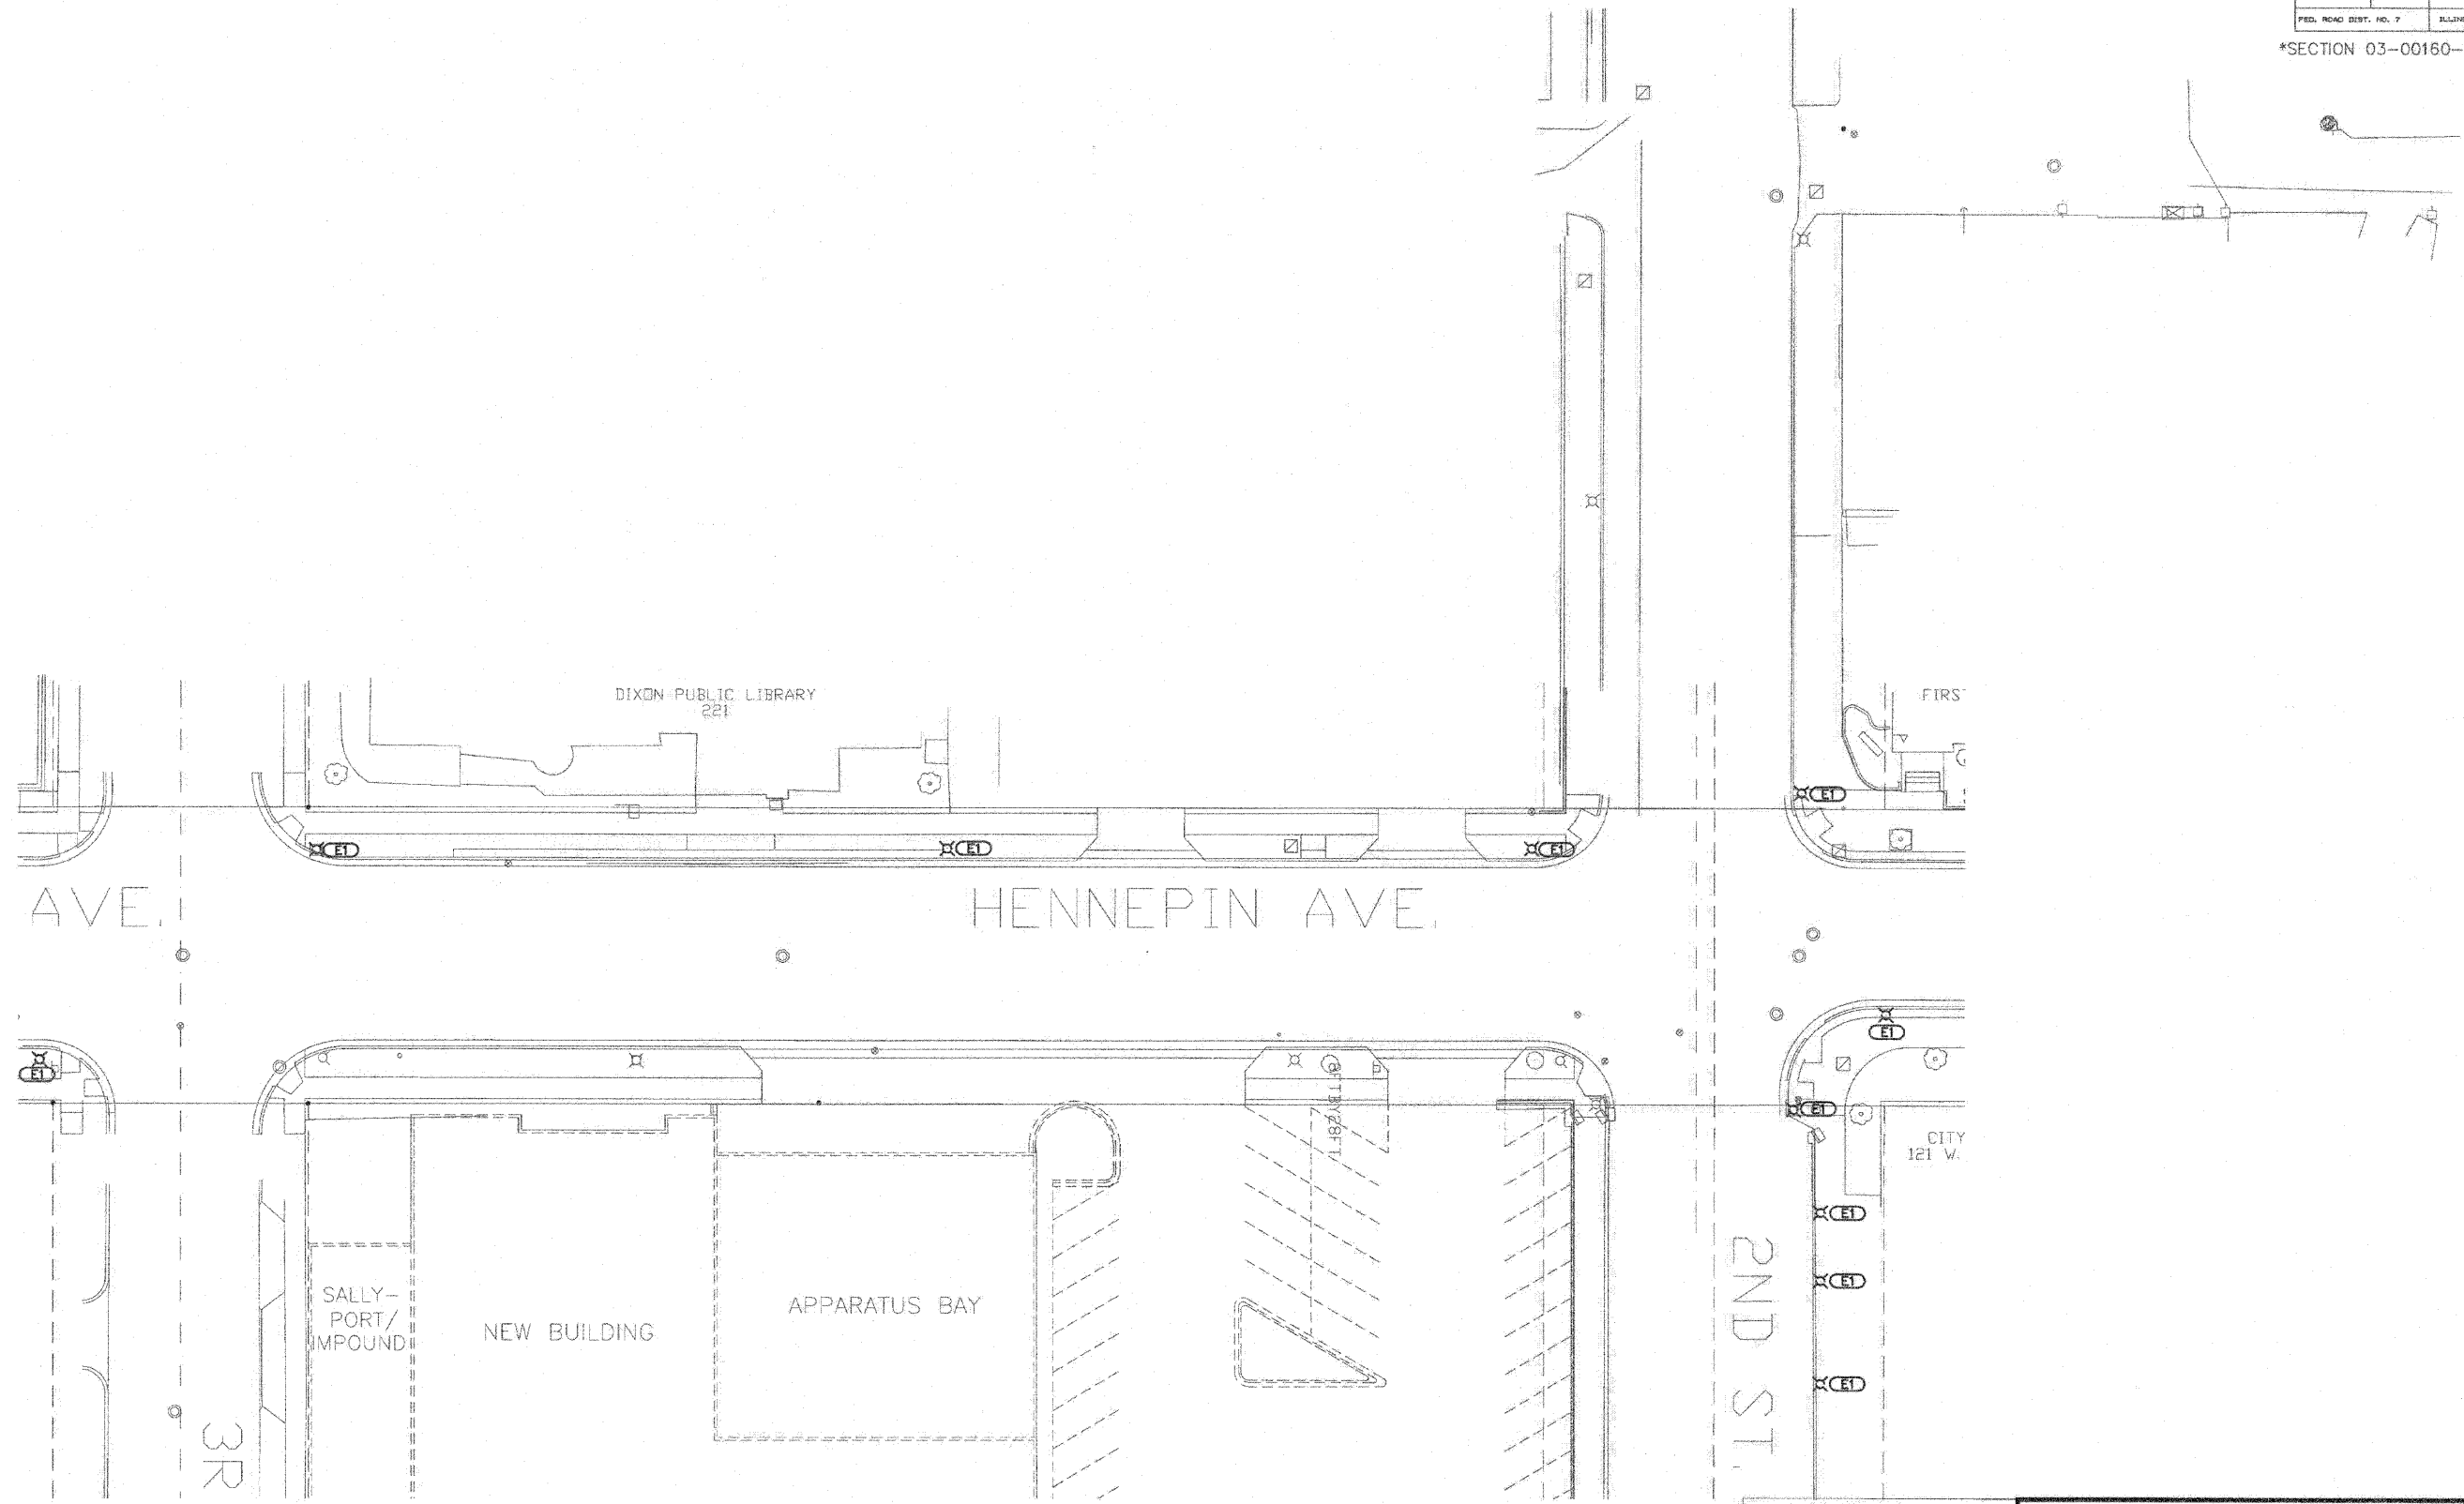

ELECTRICAL SITE DEMOLITION PLAN ① — N —


SCALE: 1"=20'-0"

NOTES:
1. SEE CIVIL PLANS FOR PROJECT STREET DEMOLITION.

KEYNOTES:
 (X) REMOVE EXISTING LUMINAIRE, POLE, WIRING, AND ABANDON CONDUIT (TYP.). RETURN POLE AND LUMINAIRE TO OWNER.

KJWW ENGINEERING CONSULTANTS
 Illinois Professional Design Firm No.

Sheets 27-33 Only
 For Electrical Only

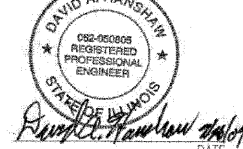

DATE: *Russell A. Hanshaw*
 DAVID A. HANSHAW
 ROCK ISLAND, ILLINOIS
 ILLINOIS LICENSED PROFESSIONAL ENGINEER
 ENGINEER NO. 062-050805
 EXPIRES: 11/30/2011

ELECTRICAL SITE DEMO. PLAN

HENNEPIN AVE.
 SECTION 03-00160-00-PV
 CITY OF DIXON



623 28th AVENUE
 ROCK ISLAND, IL 61201
 309.788.0573
 FAX: 309.786.5967
 www.kjww.com #BXN# #09.0225.00
 STRUCTURAL | MECHANICAL | ELECTRICAL | TECHNOLOGY

Date: 09/24/2009
 Job: 2090205