


ROUTE NO.	SECTION	COUNTY	TOTAL SHEETS	SHEET NO.
P. D. L.	*	LEE	35	30
F. A. L.		ILLINOIS		
FED. ROAD DIST. NO. 7		FED. AID PROJECT		


\*SECTION 03-00160-00-PV Contract #85503

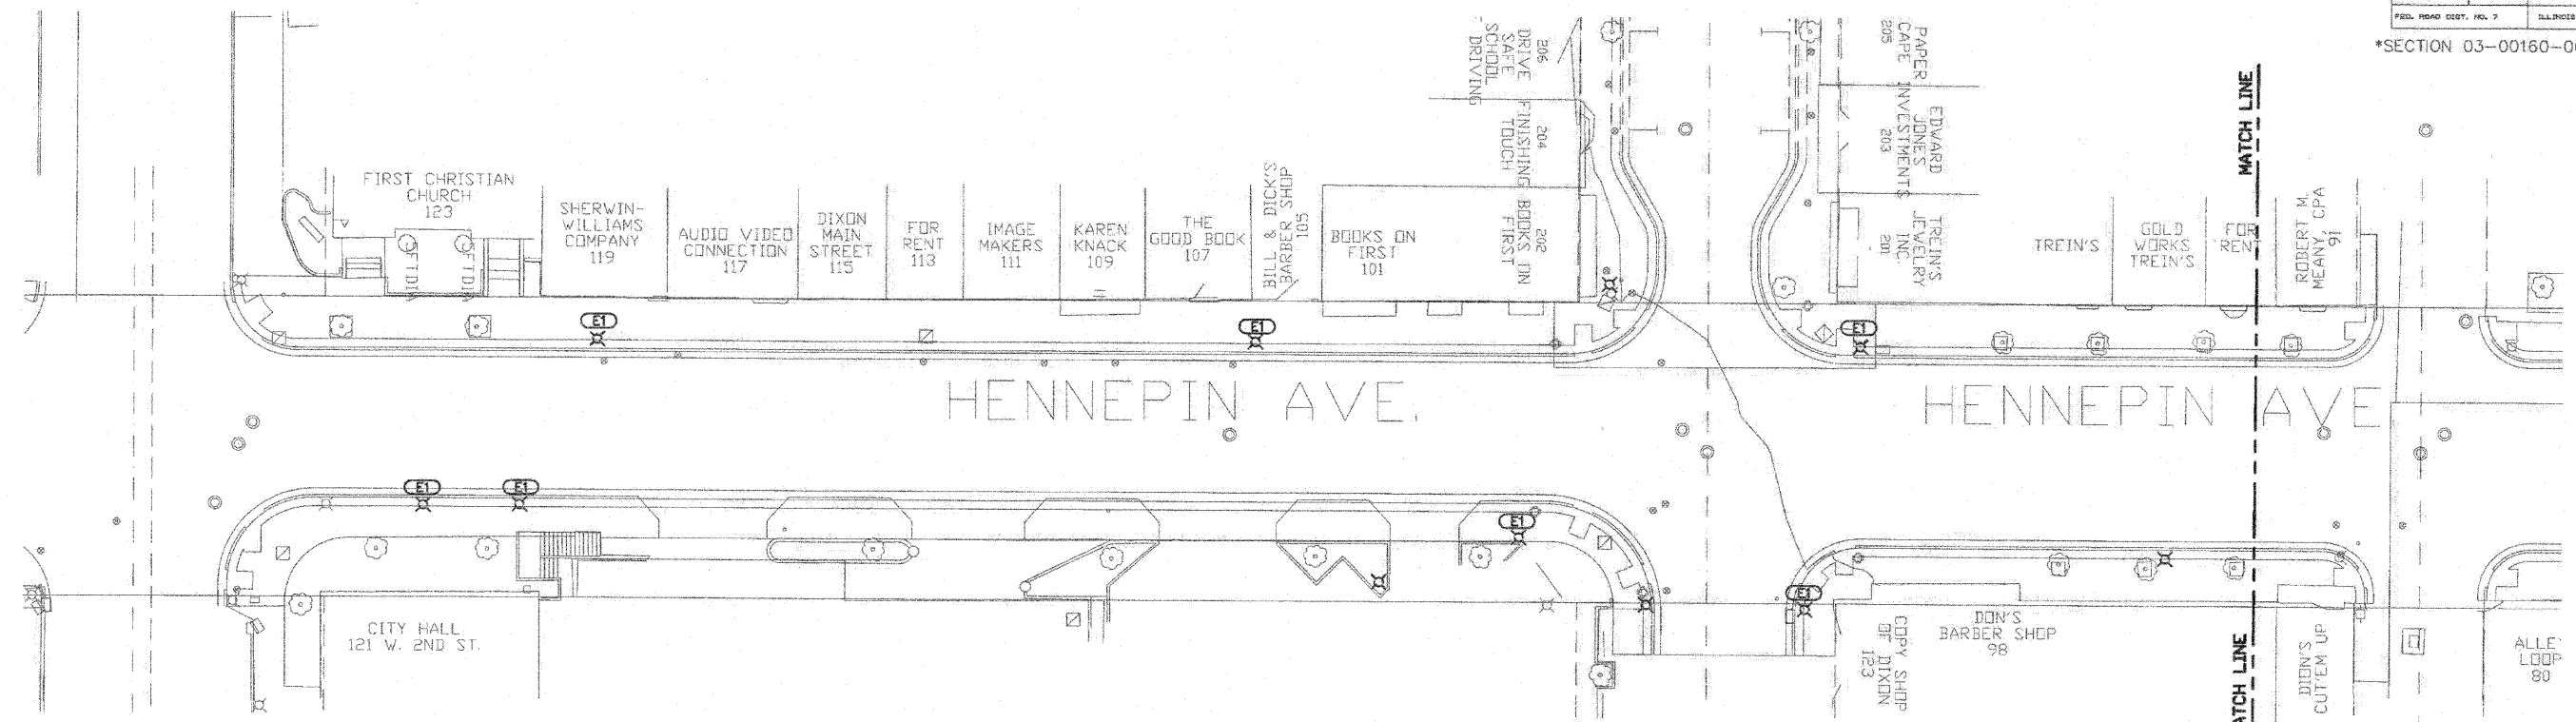

**ELECTRICAL SITE DEMOLITION PLAN 1**  
 SCALE: 1"=20'-0" — N —>

**NOTES:**  
 1. SEE CIVIL PLANS FOR PROJECT AND STREET DEMOLITION.

**KEYNOTES:**  
 (E1) REMOVE EXISTING LUMINAIRE, POLE, WIRING, AND ABANDON CONDUIT. RETURN LUMINAIRE AND POLE TO OWNER.

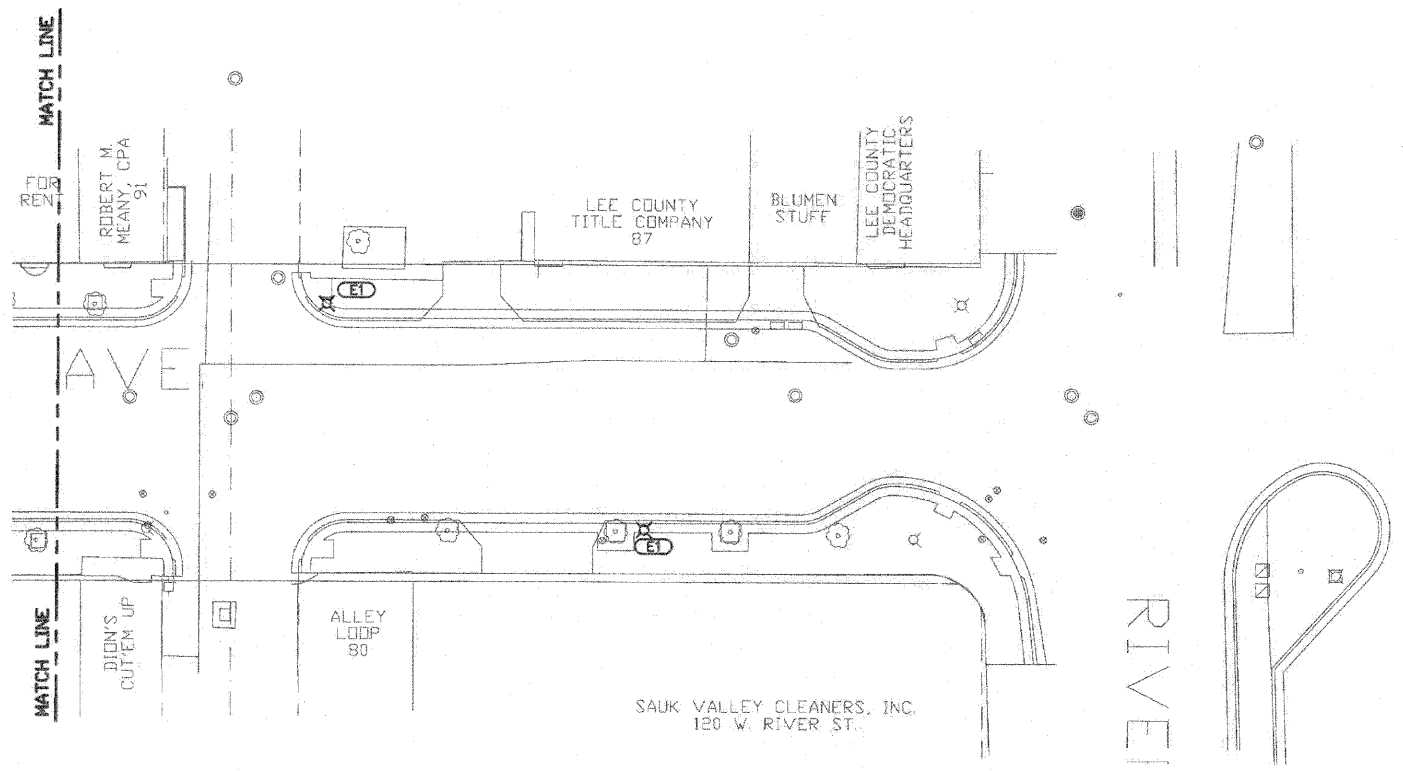

**ELECTRICAL SITE DEMOLITION PLAN 2**  
 SCALE: 1"=20'-0" — N —>

**NOTES:**  
 1. SEE CIVIL PLANS FOR PROJECT AND STREET DEMOLITION.

**KEYNOTES:**  
 (E1) REMOVE EXISTING LUMINAIRE, POLE, WIRING, AND ABANDON CONDUIT. RETURN LUMINAIRE AND POLE TO OWNER (TYP).

**KJWW ENGINEERING CONSULTANTS**  
 Illinois Professional Design Firm No.  
 Sheets 27-33 Only For Electrical Only

DAVID A. HANSHAW  
 REGISTERED PROFESSIONAL ENGINEER  
 062-050805  
 EXPIRES: 11/30/2011

DAVID A. HANSHAW  
 ROCK ISLAND, ILLINOIS  
 ILLINOIS LICENSED PROFESSIONAL ENGINEER NO. 062-050805  
 EXPIRES: 11/30/2011

**ELECTRICAL SITE DEMO. PLAN**  
 HENNEPIN AVE.  
 SECTION 03-00160-00-PV  
 CITY OF DIXON

**KJWW ENGINEERING CONSULTANTS**  
 Experience you can build on™

623 26th AVENUE  
 ROCK ISLAND, IL 61201  
 309.786.0873  
 309.786.5967  
 www.kjww.com

STRUCTURAL | MECHANICAL | ELECTRICAL | TECHNOLOGY

Date: 09/24/2009  
 Job: 2090205  
 30