




ROUTE NUMBER	SECTION	COUNTY	TOTAL SHEETS	SHEET NO.
FAS 1365	11-00254-00-RS	LASALLE	4	4 of 4
CONTRACT			87389	

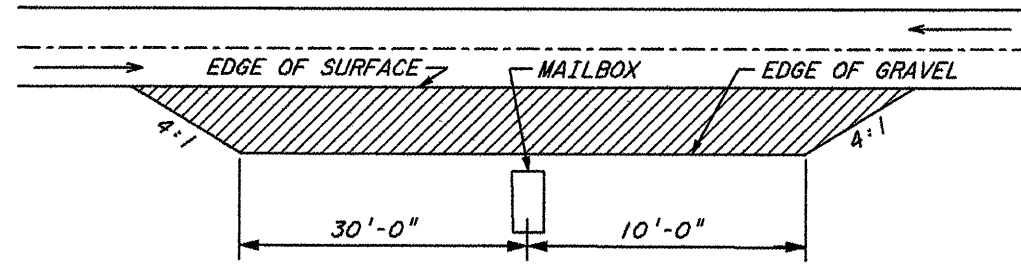

TYPICAL MAILBOX TURNOUT

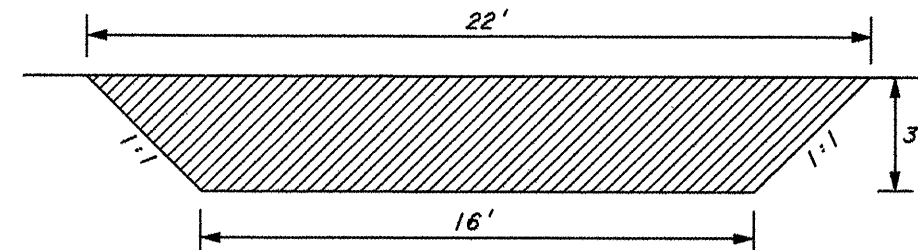


TYPICAL FIELD ENTRANCE

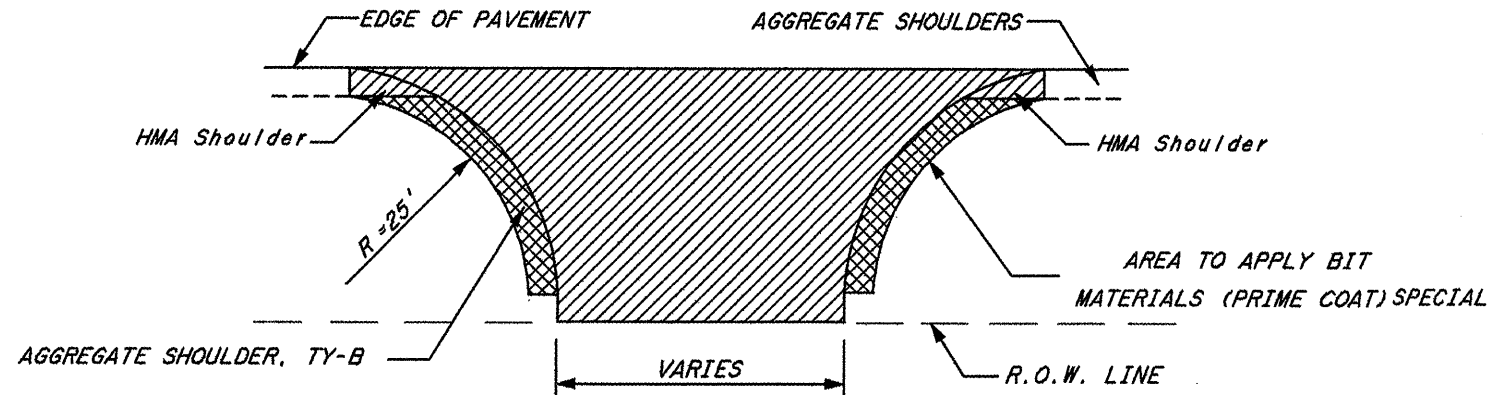


TYPICAL INTERSECTION

NOTE: AGGREGATE SHOULDERS IN THE RADIUS AREA OF SIDEROADS SHALL BE APPLIED WITH MC-30 AT THE RATE SPECIFIED IN THE SPECIAL PROVISIONS. THIS OPERATION SHALL BE PAID FOR AS BITUMINOUS MATERIALS (PRIME COAT), SPECIAL

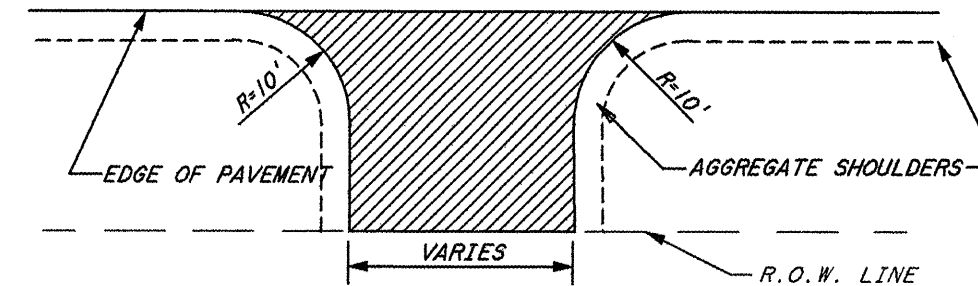


TYPICAL PRIVATE ENTRANCE

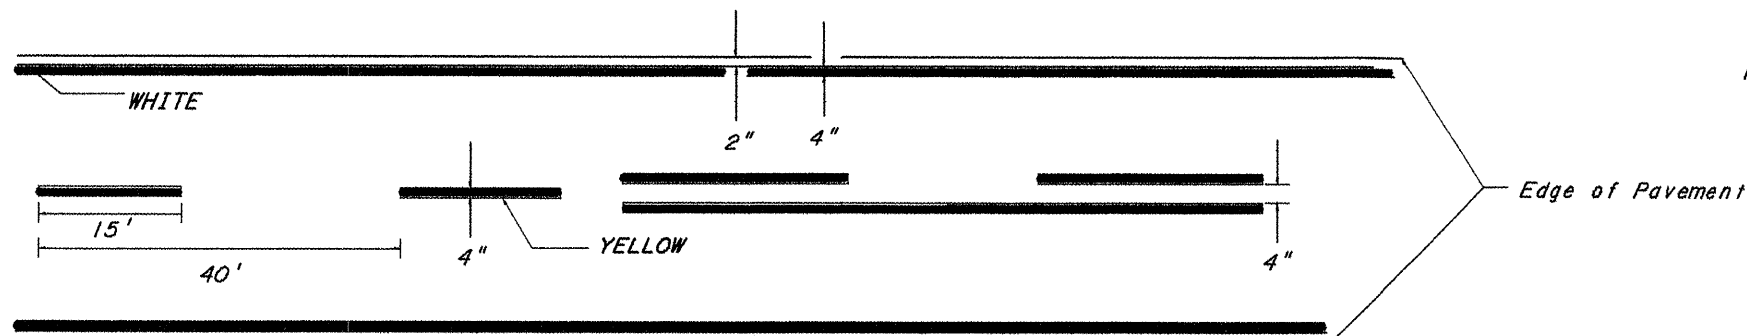

PAINTING DETAIL

LASALLE COUNTY FORCES MAINTAIN A 2-GUN SYSTEM. PAINT OPERATION SHOULD REFLECT LASALLE COUNTY'S SYSTEM.

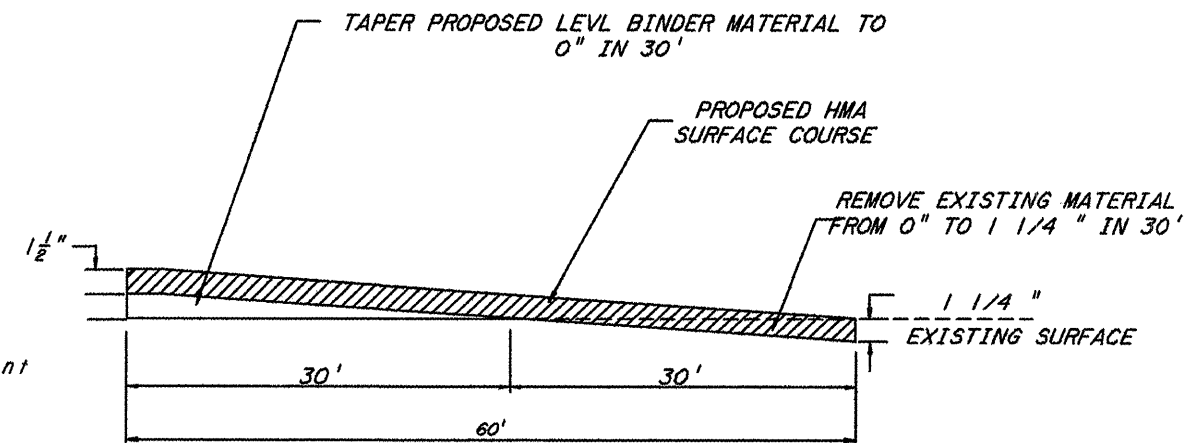

TAPER DETAIL

SEE HMA SURFACE REMOVAL - BUTT JOINT SCHEDULE FOR LOCATIONS