

STATE OF ILLINOIS
DEPARTMENT OF TRANSPORTATION

F.A.U. ROUTE NO.	SECTION	ILLINOIS PROJECT	CONTRACT NO.	COUNTY	TOTAL SHEETS	SHEET NUMBER
5405	09-00043-00-RS	ARA-5076 (007)	87413	DeKALB	6	1

**PLANS FOR
PROPOSED LOCAL AGENCY IMPROVEMENT
AMERICAN RECOVERY AND REINVESTMENT ACT**


CITY OF SANDWICH – RAILROAD STREET (F.A.U. ROUTE 5405)
DEKALB COUNTY
SECTION 09-00043-00-RS
PROJECT : ARA – 5076 (007)
JOB NO. C-93-136-09

INDEX OF SHEETS

- 1 COVER SHEET
- 2 SUMMARY OF QUANTITIES & TYPICAL SECTIONS
- 3-6 PLAN SHEETS


STANDARDS

- 701501-05 URBAN LANE CLOSURE, 2L, 2W, UNDIVIDED
- 701901 TRAFFIC CONTROL DEVICES
- 000001-05 STANDARD SYMBOLS, ABBREVIATIONS AND PATTERNS

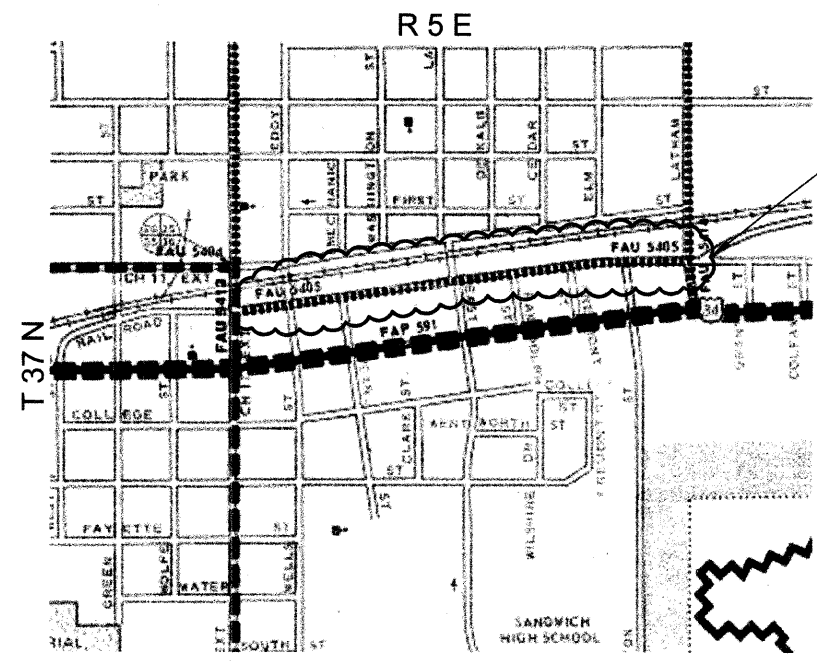


RAILROAD STREET
STATION 0+36 TO 26+73

GROSS LENGTH OF IMPROVEMENTS = 2637 FT. = 0.50 MI.
NET LENGTH OF IMPROVEMENTS = 2637 FT. = 0.50 MI.

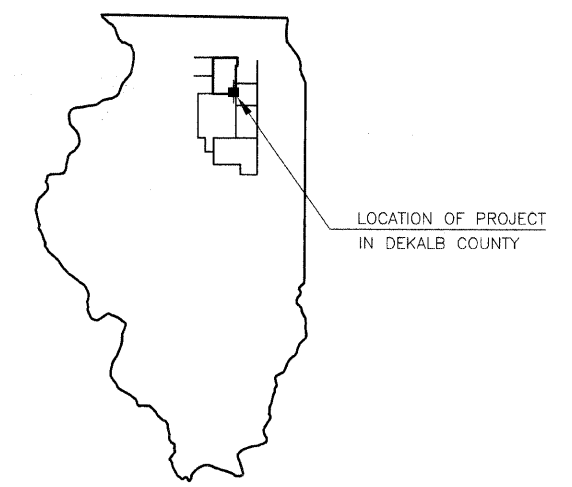

LOCATION OF PROJECT
IN DEKALB COUNTY

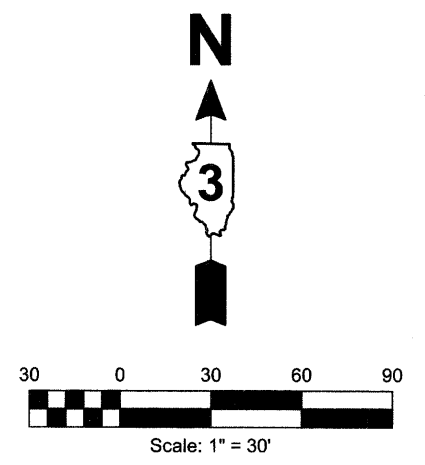

LOCATION MAP : NOT TO SCALE
TYPICAL SECTIONS : NOT TO SCALE
PLAN SHEETS : HORIZ. : 1" = 30'

PAVEMENT DESIGN INFORMATION

LOCATION	DESIGN CLASSIFICATION	STRUCTURAL DESIGN TRAFFIC (SDT)	TRAFFIC FACTOR
RAILROAD STREET - MAIN TO LAFAYETTE	CLASS II	2154 (2014)	0.07
RAILROAD STREET - LAFAYETTE TO LATHAM	CLASS III	1832 (2014)	0.06

PREPARED BY:

Thomas A. Duttlinger
THOMAS A. DUTTLINGER
I.R.P.E. NO. 62-52480
EXPIRES NOVEMBER 30, 2009

DATE: October 20, 2009



SECTION 09-00043-00-RS - L.A.P.P. - F.A.U. 5405
RAILROAD STREET - CITY OF SANDWICH

**ETSCHIED
DUTTLINGER
& ASSOCIATES INC.**
Professional Engineers & Land Surveyors

1304 Gemini Circle
Ottawa, Illinois 61350
TEL: 815-434-3925
FAX: 815-434-3953

PROFESSIONAL DESIGN FIRM # 184-000711
DRAWN BY: M.S.R. CHECKED BY: PROJECT # 3227.04C
DATE PLOTTED: OCTOBER 17, 2009 FILENAME: J322704C_STREETPLAN

SHEET NO.
1 OF 6

APPROVED Oct 21 2009
Tom Remeck
MAYOR, CITY OF SANDWICH

APPROVED October 27th 2009
Kenneth L. Fay
DISTRICT 3 ENGINEER OF LOCAL ROADS & STREETS

APPROVED October 27th 2009
George F. Ryan
DEPUTY DIRECTOR OF HIGHWAYS, REGION 2

STATE OF ILLINOIS
DEPARTMENT OF TRANSPORTATION