
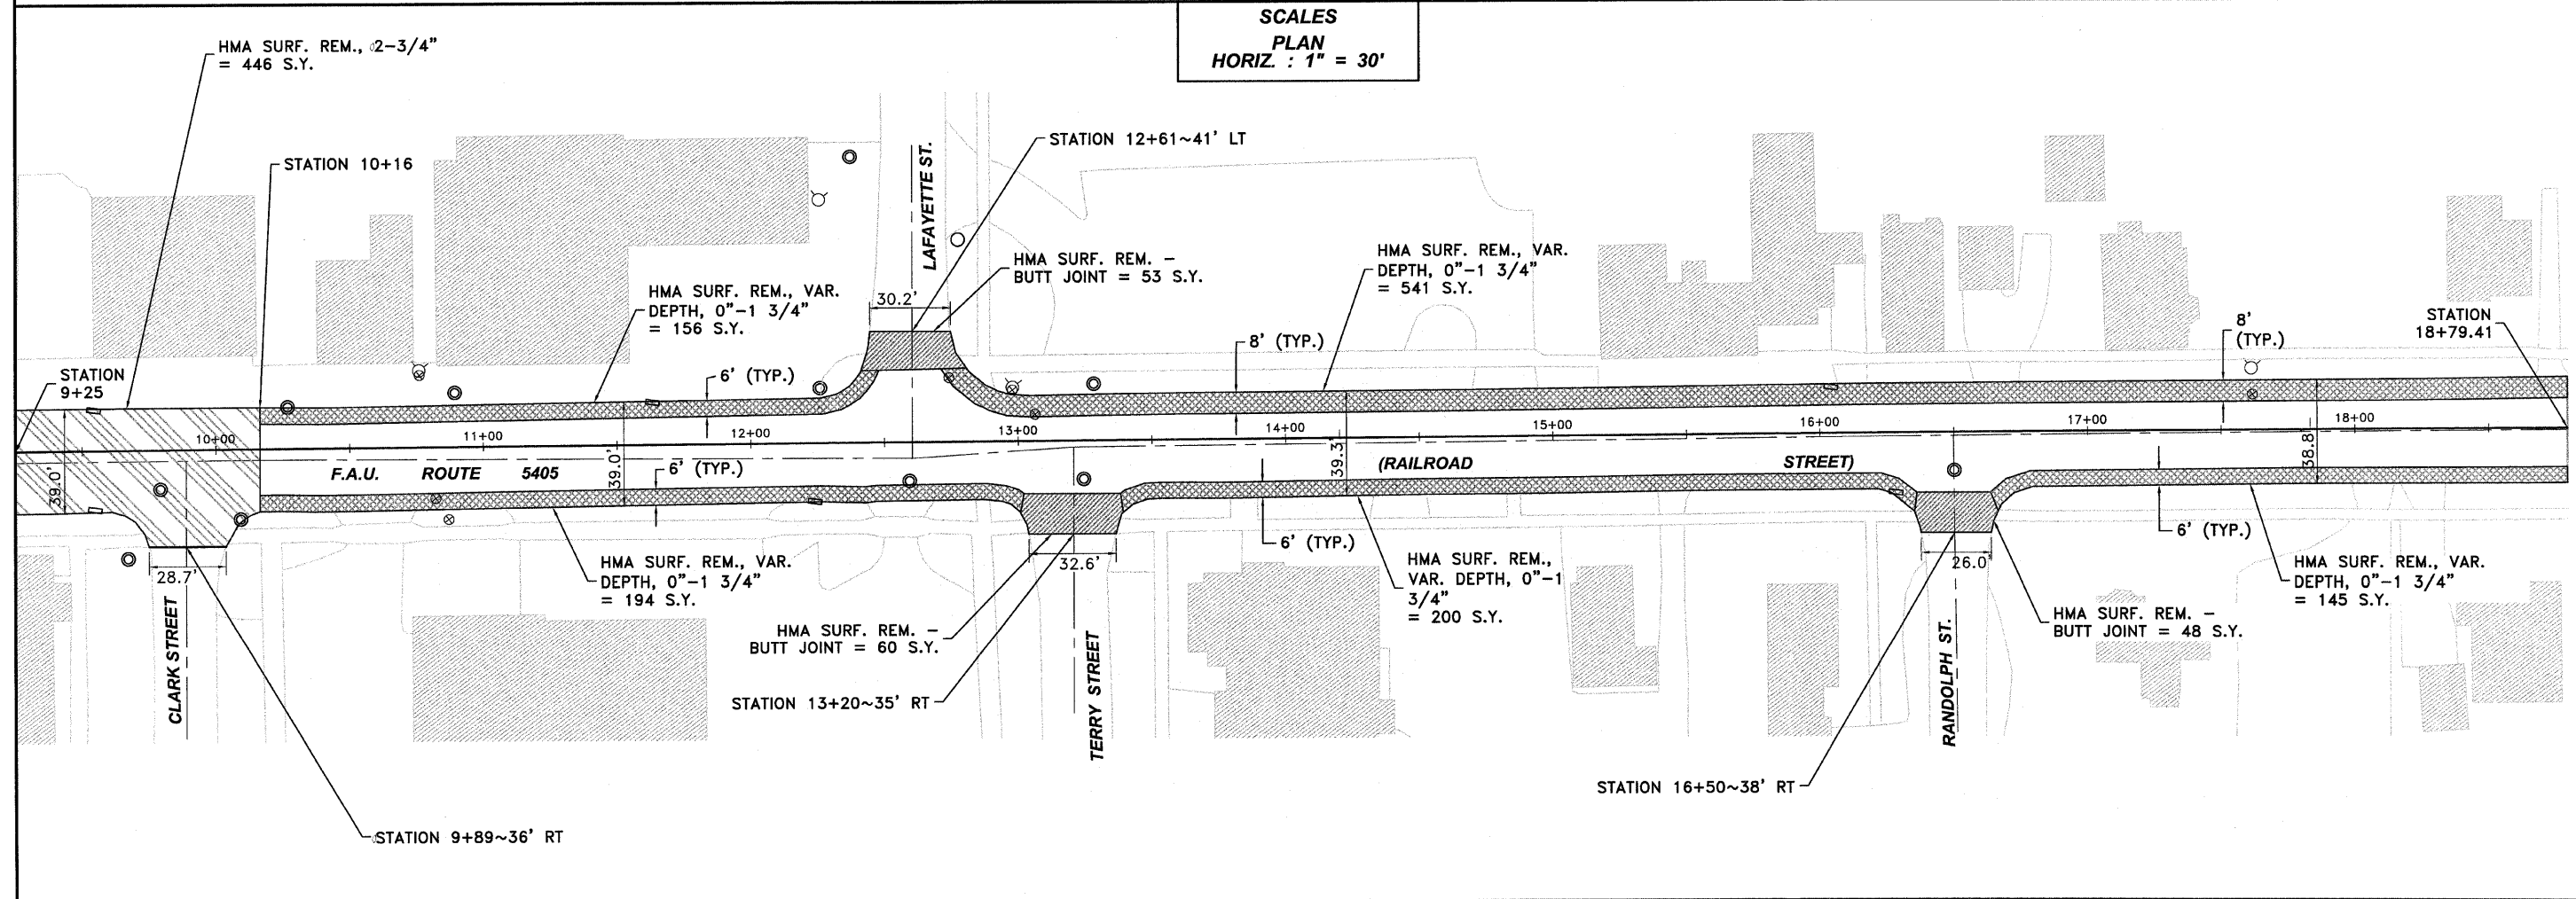


F.A.U. ROUTE NO.	SECTION	ILLINOIS PROJECT	CONTRACT NO.	COUNTY	TOTAL SHEETS	SHEET NUMBER
5405	09-00043-00-RS	ARA-5076 (007)	87413	DeKALB	6	3

F.A.U. L.A.P.P.

F.A.U. 5405 - RAILROAD STREET
SECTION 09-000-43-00-RS
CITY OF SANDWICH, DEKALB COUNTY

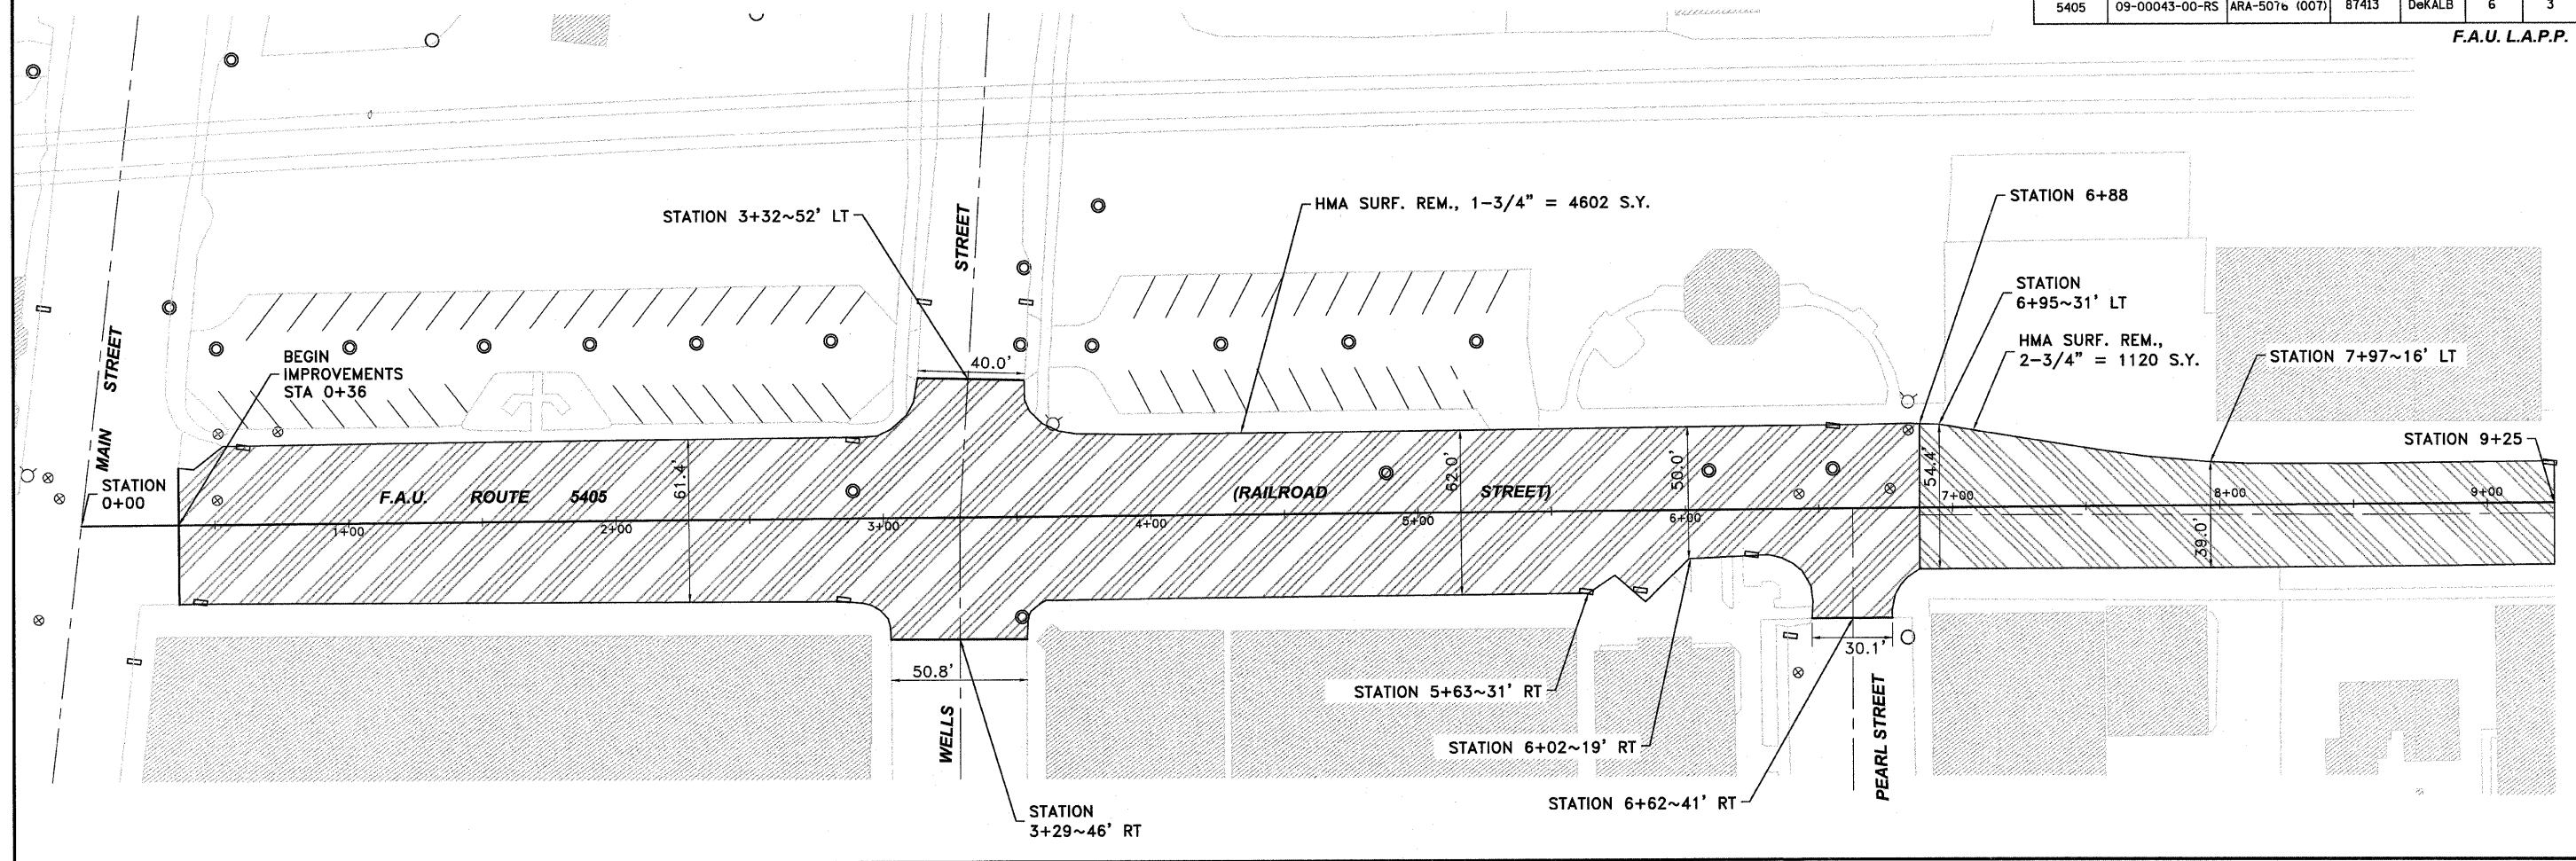

SCALES
PLAN
HORIZ. : 1" = 30'

1304 GEMINI CIRCLE
 OTTAWA, IL 61356-6092
 TEL: 815-454-9925
 FAX: 815-454-9925

E TSCHIED
DUTTlinger
& ASSOCIATES INC.
 Professional Engineers & Land Surveyors

PROFESSIONAL DESIGN
 FIRM # 184-000711
 DATE PLOTTED:
 OCTOBER 17, 2009
 DRAWN BY:
 M.S.R.
 CHECKED BY:

PROJECT NUMBER:
 3227.04C
 DRAWING FILE:
 322704C_STREETPLAN
SHEET NO.
3 OF 6

HOT-MIX ASPHALT REMOVAL PLAN - RAILROAD STREET