



F.A.U. ROUTE NO.	SECTION	ILLINOIS PROJECT	CONTRACT NO.	COUNTY	TOTAL SHEETS	SHEET NUMBER
5405	09-00043-00-RS	ARA-5076 (007)	87413	DeKALB	6	4

F.A.U. L.A.P.P.

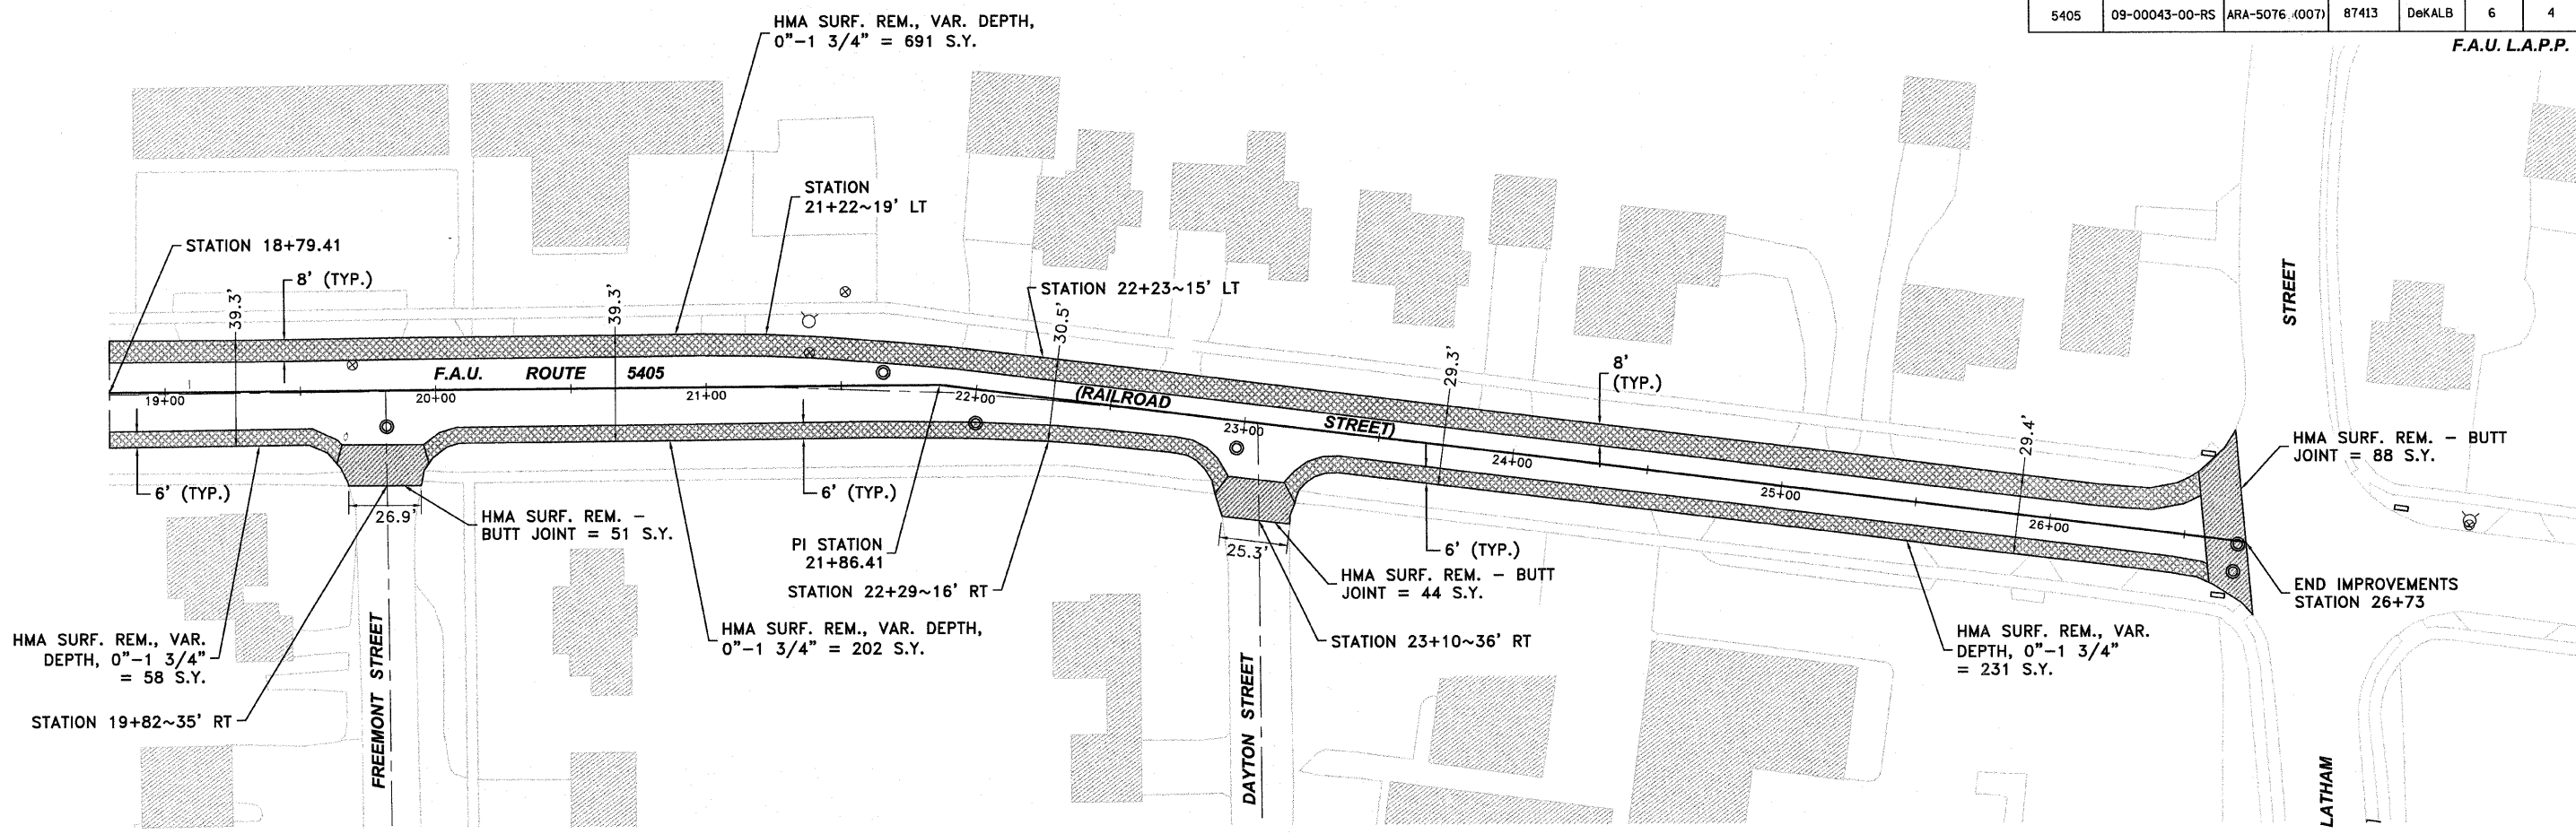

SCALES
PLAN
HORIZ : 1" = 30'

BUTT JOINT DETAIL
NOT TO SCALE

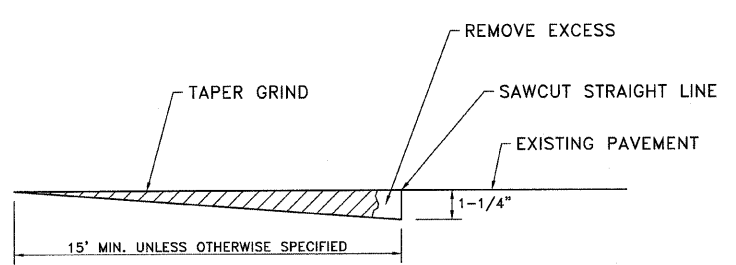

F.A.U. 5405 - RAILROAD STREET
SECTION 09-000-43-00-RS
CITY OF SANDWICH, DEKALB COUNTY

1304 GEMINI CIRCLE
OTAWA, IL 61350-1692
TEL: 815-464-3925
FAX: 815-464-3925

**E TSCHIED
& DUTTLINGER
& ASSOCIATES**
Professional Engineers & Land Surveyors

PROFESSIONAL DESIGN
FIRM # 184-000711
DATE PLOTTED:
OCTOBER 17, 2009
DRAWN BY:
M.S.R.
CHECKED BY:

PROJECT NUMBER:
3227.04C
DRAWING FILE:
322704C_STREETPLAN
SHEET NO.
4 OF 6