




INTERSECTION OF :
OAK STREET & DeWITT PLACE

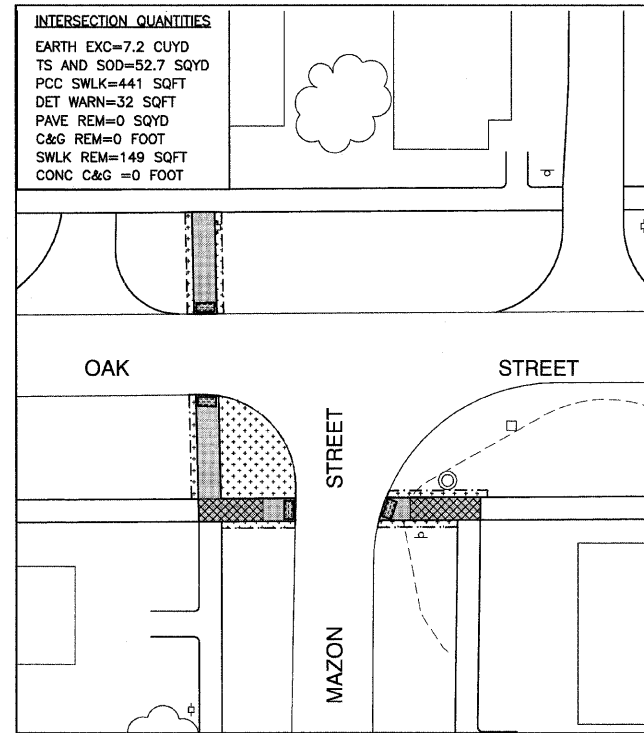


INTERSECTION OF :
OAK STREET & MAZON STREET

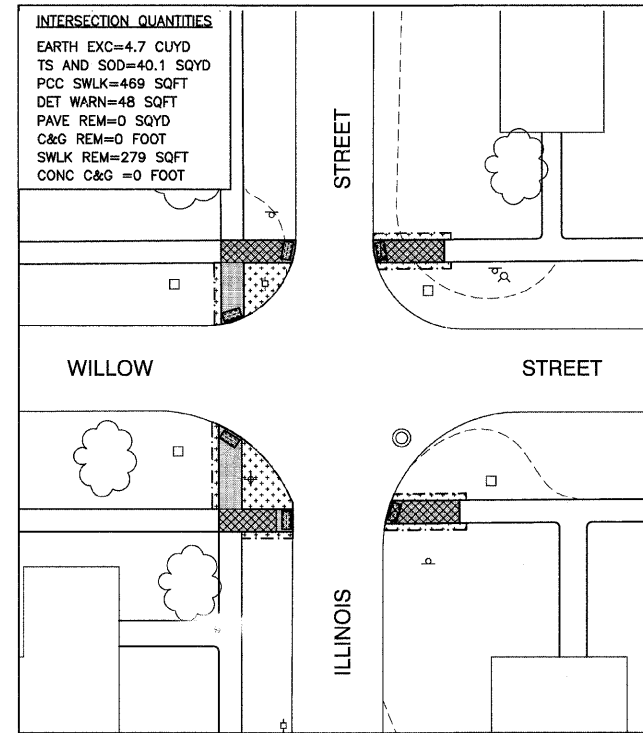


INTERSECTION OF :
WILLOW STREET & ILLINOIS STREET

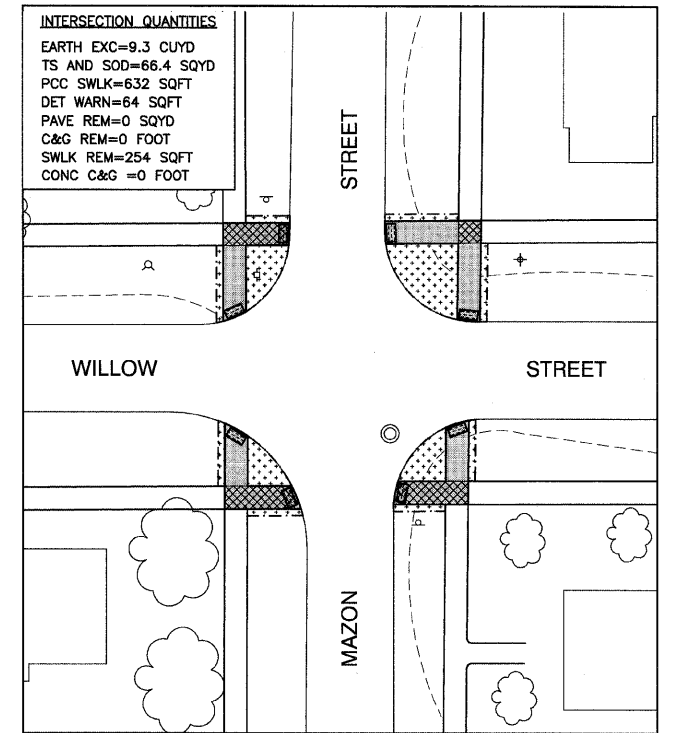


INTERSECTION OF :
WILLOW STREET & MAZON STREET

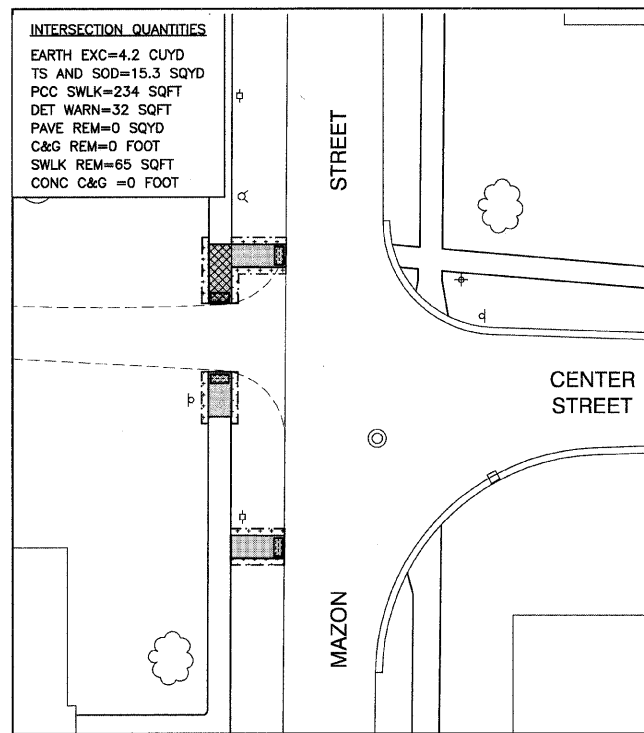

INTERSECTION OF :
CENTER STREET & MAZON STREET

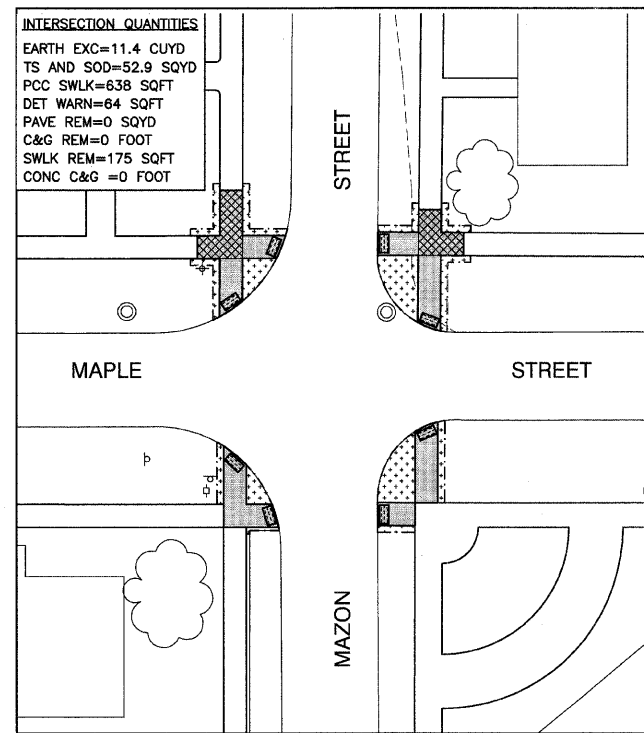

INTERSECTION OF :
MAPLE STREET & MAZON STREET

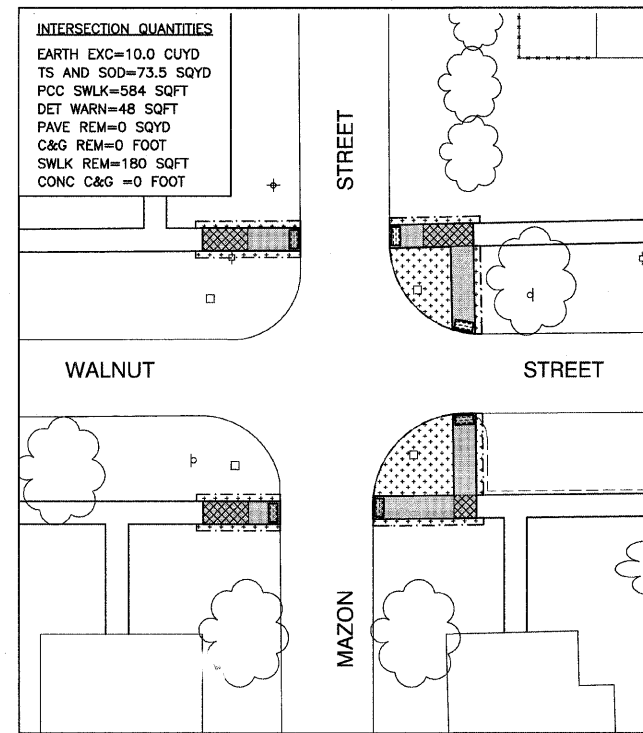

INTERSECTION OF :
WALNUT STREET & MAZON STREET

LEGEND

- PAVEMENT REMOVAL
- CONCRETE SIDEWALK REMOVAL
- CONCRETE SIDEWALK REPLACEMENT
- TOPSOIL & SOD
- CONCRETE CURB, CONCRETE CURB AND GUTTER REMOVAL AND REPLACEMENT
- EXISTING STORM INLET
- EXISTING MANHOLE
- EXISTING FIRE HYDRANT
- EXISTING VALVE
- EXISTING UTILITY POLE
- EXISTING SIGN
- EXISTING STREET NAME SIGN
- PROPOSED DETECTABLE WARNING

ABBREVIATIONS

- EARTH EXC = EARTH EXCAVATION (SPECIAL)
- TS = TOPSOIL FURNISH AND PLACE, 4"
- SOD = SODDING, SALT TOLERANT (SPECIAL)
- PCC SWLK = PORTLAND CEMENT CONCRETE SIDEWALK 5 INCH
- DET WARN = DETECTABLE WARNINGS
- PAVE REM = PAVEMENT REMOVAL
- C&G REM = COMBINATION CURB AND GUTTER REMOVAL
- SWLK REM = SIDEWALK REMOVAL
- CONC C&G = COMBINATION CONCRETE CURB AND GUTTER, TYPE B-6.12



| | | | |
|---------------------------------|----------------------|----------------------------|---------------------------------|
| FILE NAME = 09471-BASE-01 - P02 | USER NAME = | DESIGNED -- BRIAN D. BROWN | REVISED -- IDOT REVIEW 10-09-09 |
| | | CHECKED -- BRIAN D. BROWN | REVISED -- |
| | PLOT SCALE = | DRAWN -- JJB/JFA | REVISED -- |
| | PLOT DATE = 10/21/09 | CHECKED -- BDB | REVISED -- |

STATE OF ILLINOIS
DEPARTMENT OF TRANSPORTATION

| | | | | | | |
|--|-------------------------|-----------------|------------------------|---|----------------|-------------|
| ADA SIDEWALK IMPROVEMENTS VARIOUS LOCATIONS WITHIN COAL CITY SIDEWALK IMPROVEMENT PLAN | | F.A.U. RTE. N/A | SECTION 09-00029-00-SW | COUNTY GRUNDY/ WILL | TOTAL SHEETS 5 | SHEET NO. 4 |
| SCALE: 1"=20' | SHEET NO. 4 OF 5 SHEETS | STA. _____ | TO STA. _____ | FED. ROAD DIST. NO. 1 ILLINOIS FED. AID PROJECT ARA-9003(498) | | |