


W12-2(0)-48"x48"(1200x1200)

SIGN (A) 2 SIGNS - W12-2(0)-48"x48"(1200x1200) ARE TO BE PLACED AT EACH END OF THE REPAIR IN EACH DIRECTION ALONG ROUTE 10.


SIGN (B) 2 SIGNS - (SIGN PANEL, TYPE II) AS SHOWN ARE TO BE PLACED APPROXIMATELY 1 MILE EACH SIDE OF THE PROJECT ON ROUTE 10.

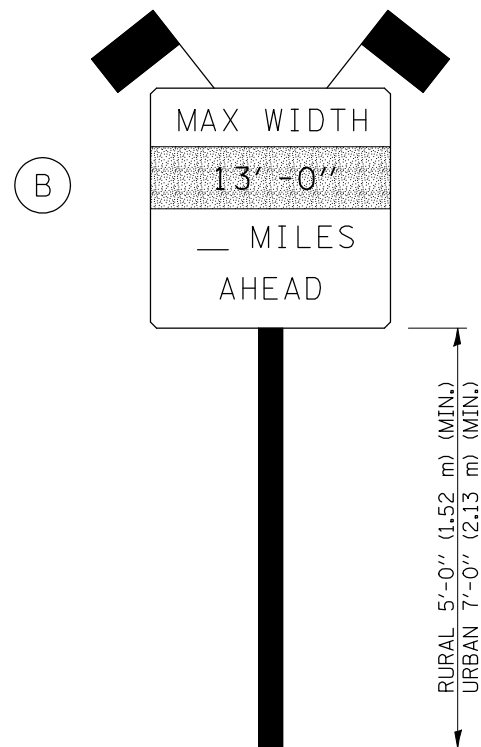


SIGN PANEL, TYPE II

GENERAL NOTES

1. ALL TRAFFIC CONTROL DEVICES SHALL BE FURNISHED, ERECTED AND MAINTAINED BY THE CONTRACTOR.
2. ALL (B) SIGNS SHALL HAVE FLAGS INSTALLED UNLESS OTHERWISE DIRECTED.
3. LOCATIONS OF TRAFFIC CONTROL DEVICES MAY BE ADJUSTED BY THE ENGINEER.
4. ALL TRAFFIC CONTROL SHOWN ON THIS SHEET SHALL BE PAID FOR AT THE CONTRACT LUMP SUM PRICE FOR WIDTH RESTRICTION SIGNING.
5. ALL SIGNS SHALL BE POST MOUNTED UNLESS OTHERWISE DIRECTED.
6. ALL SIGNS SHOWN ORANGE (O) SHALL BE FLUORESCENT ORANGE.

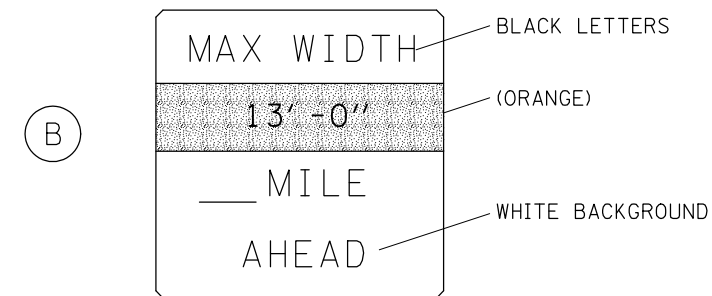

W12-I103(0)-48"x48"(1200x1200)
"D" LETTERS/NUMBERS

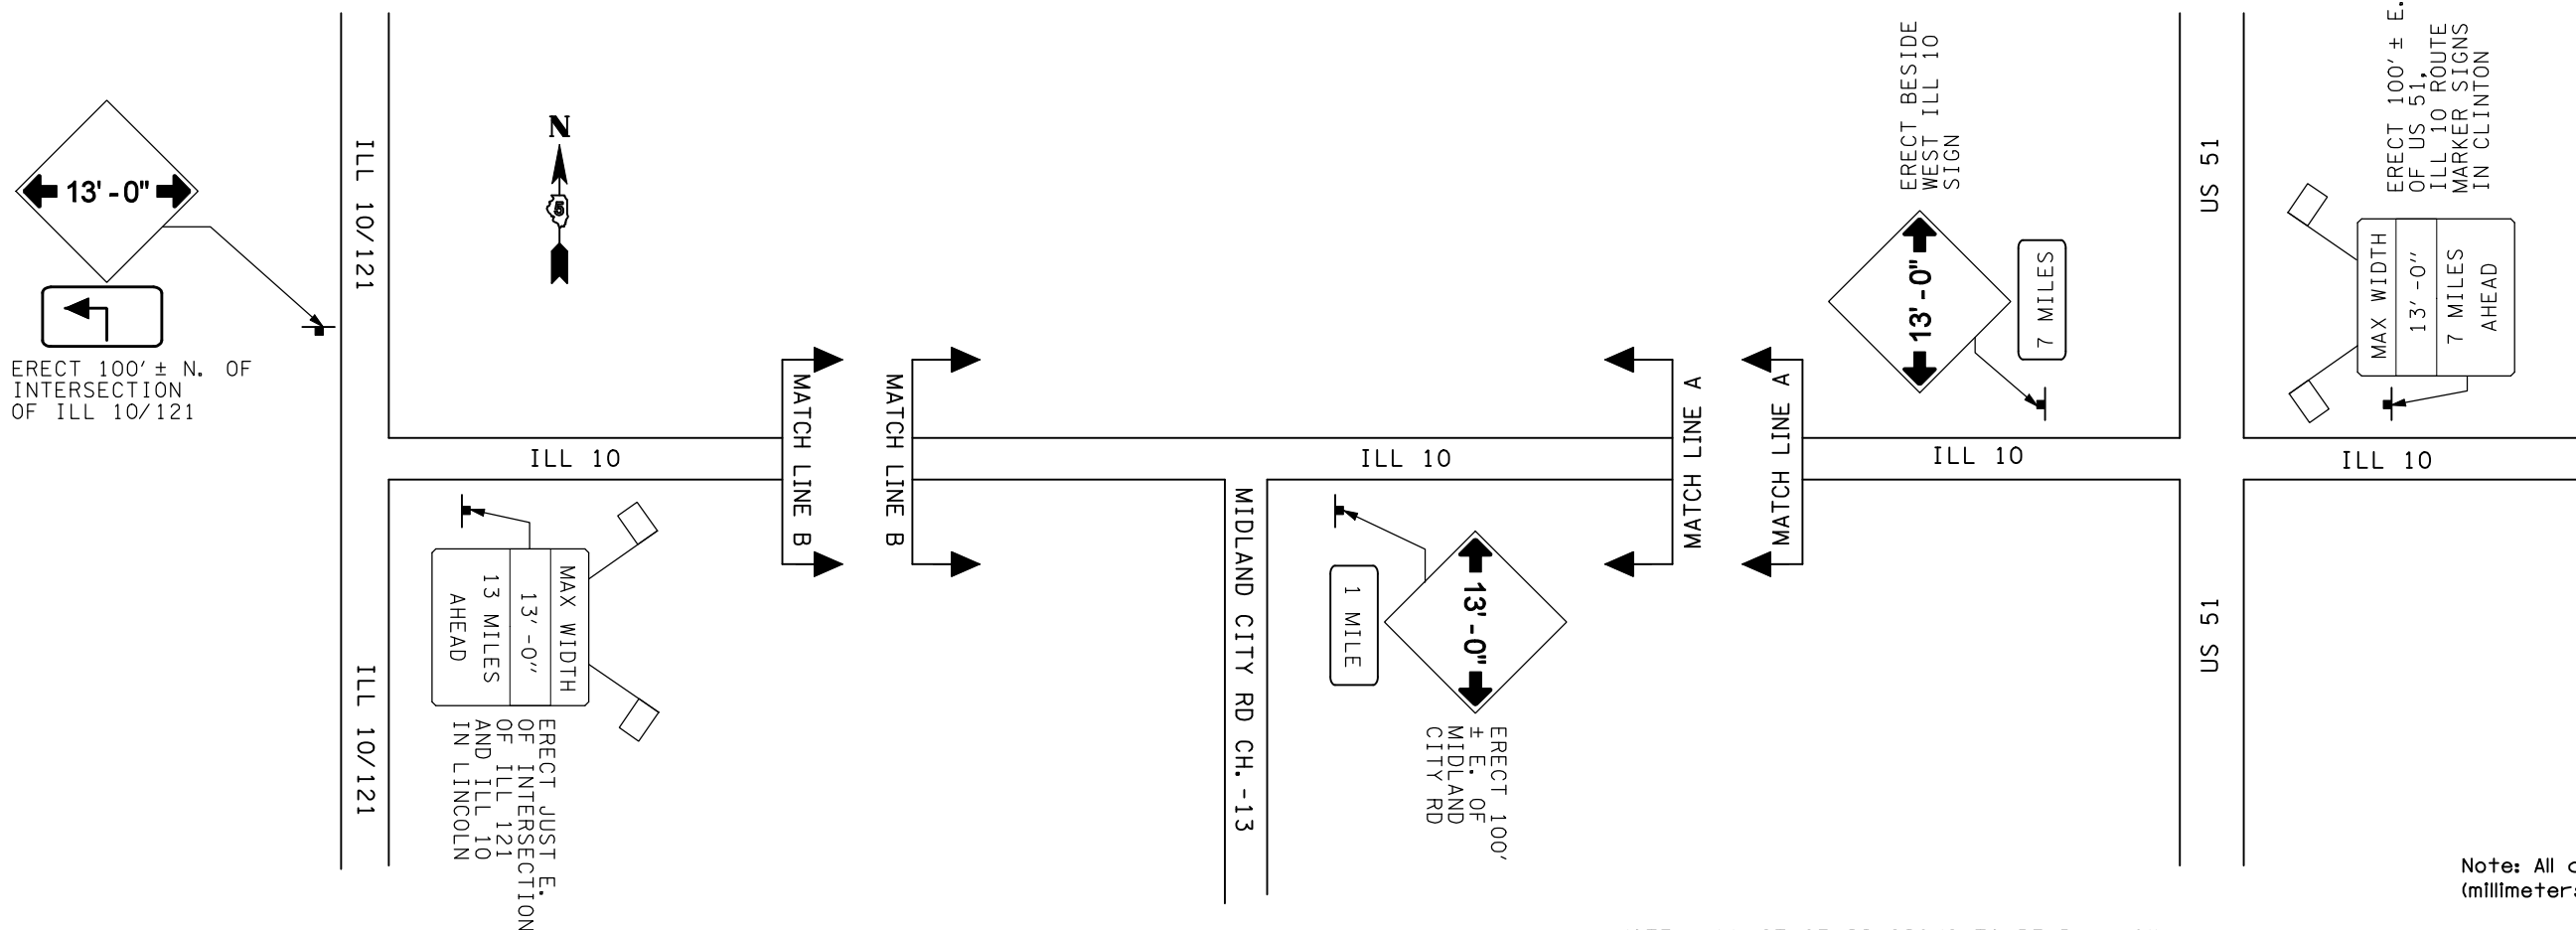

Note: All dimensions are in INCHES (millimeters) unless otherwise shown.

NOTE: ALL STAGE II SIGNS TO READ 11-6"

| | | | |
|--|------------------------------|------------|-----------------------|
| FILE NAME = | USER NAME = stultsjw | DESIGNED - | REVISED - 11/06 |
| ct:\pw\work\PWIDOT\STULTSJW\d0153845\050932-shr-x7200201.dgn | | DRAWN - | REVISED - 05/08 |
| | PLOT SCALE = 40.0000 ' / IN. | CHECKED - | REVISED - 10/08 - KJT |
| | PLOT DATE = 10/15/2009 | DATE - | REVISED - |

THE UPCHURCH GROUP, INC.

STATE OF ILLINOIS
DEPARTMENT OF TRANSPORTATION

WIDTH RESTRICTION SIGNING

SCALE: SHEET NO. OF SHEETS STA. TO STA.

DISTRICT 5 DETAIL NO. X7200201

| F.A.P. RTE. | SECTION | COUNTY | TOTAL SHEETS | SHEET NO. |
|---|---------|--------|--------------|-----------|
| 717 | 110BR | DEWITT | 40 | 29 |
| CONTRACT NO. 90932 | | | | |
| FED. ROAD DIST. NO. 5 ILLINOIS FED. AID PROJECT | | | | |