


**BUCHANAN STREET
EXISTING SECTION THRU ARCH STRUCTURE
LOOKING SOUTH**
(AT RIGHT ANGLES TO $\text{\textcircled{C}}$ ROADWAY)

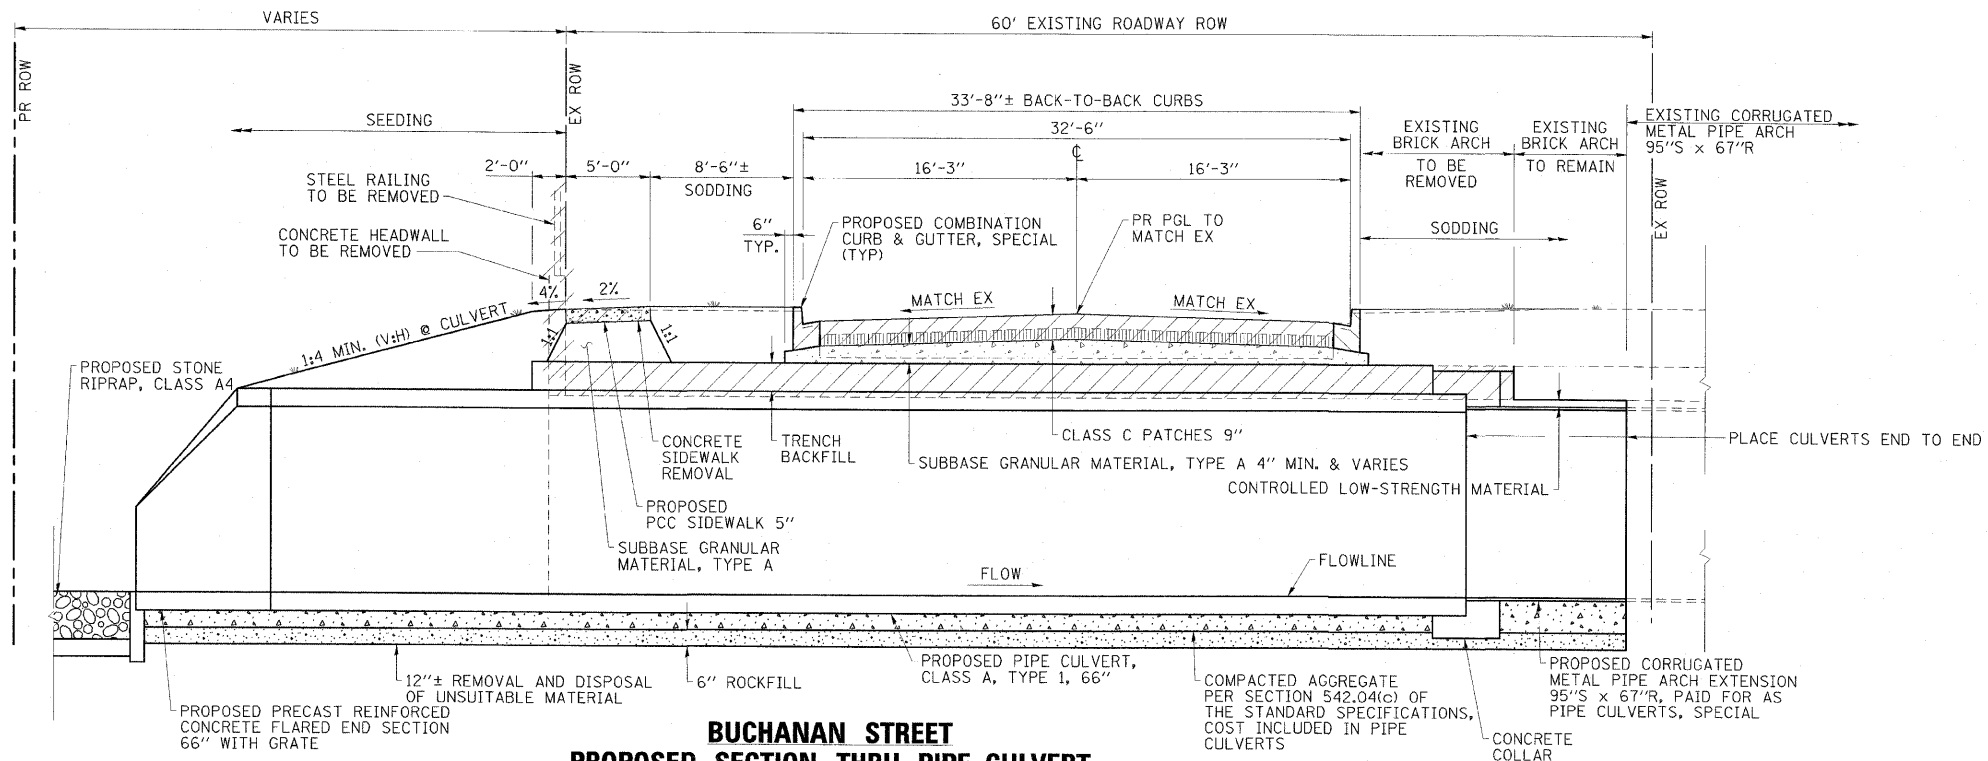

**BUCHANAN STREET
PROPOSED SECTION THRU PIPE CULVERT
LOOKING SOUTH**
(AT RIGHT ANGLES TO $\text{\textcircled{C}}$ ROADWAY)

USER: mh5
DATE: 08/09/2009
TIME: 11:04:24 AM
FILE: 71934.503_CVL.dgn
SCALE: 1/8" = 1'-0"

ESCA
CONSULTANTS, INC.

DESIGNED BY:	ELH	07/09	SCALE:	NONE	NO.	DATE	REVISION	APVD
DRAWN BY:	JPC	07/09	DATE:	08/09/2009				
CHECKED BY:	ELH	07/09	JOB NO.	719.34				
APPROVED BY:	RDP	07/09						

BUCHANAN STREET STRUCTURE
CITY OF MONTICELLO

TYPICAL SECTIONS

DRAWING NUMBER
3
3 OF 10