


DATE	
BY	
SURVEYED	
TEMPLE	
NOTE BOOK	
AREAS CHECKED	
NO.	

DATE	
BY	
SURVEYED	
TEMPLE	
NOTE BOOK	
AREAS CHECKED	
NO.	

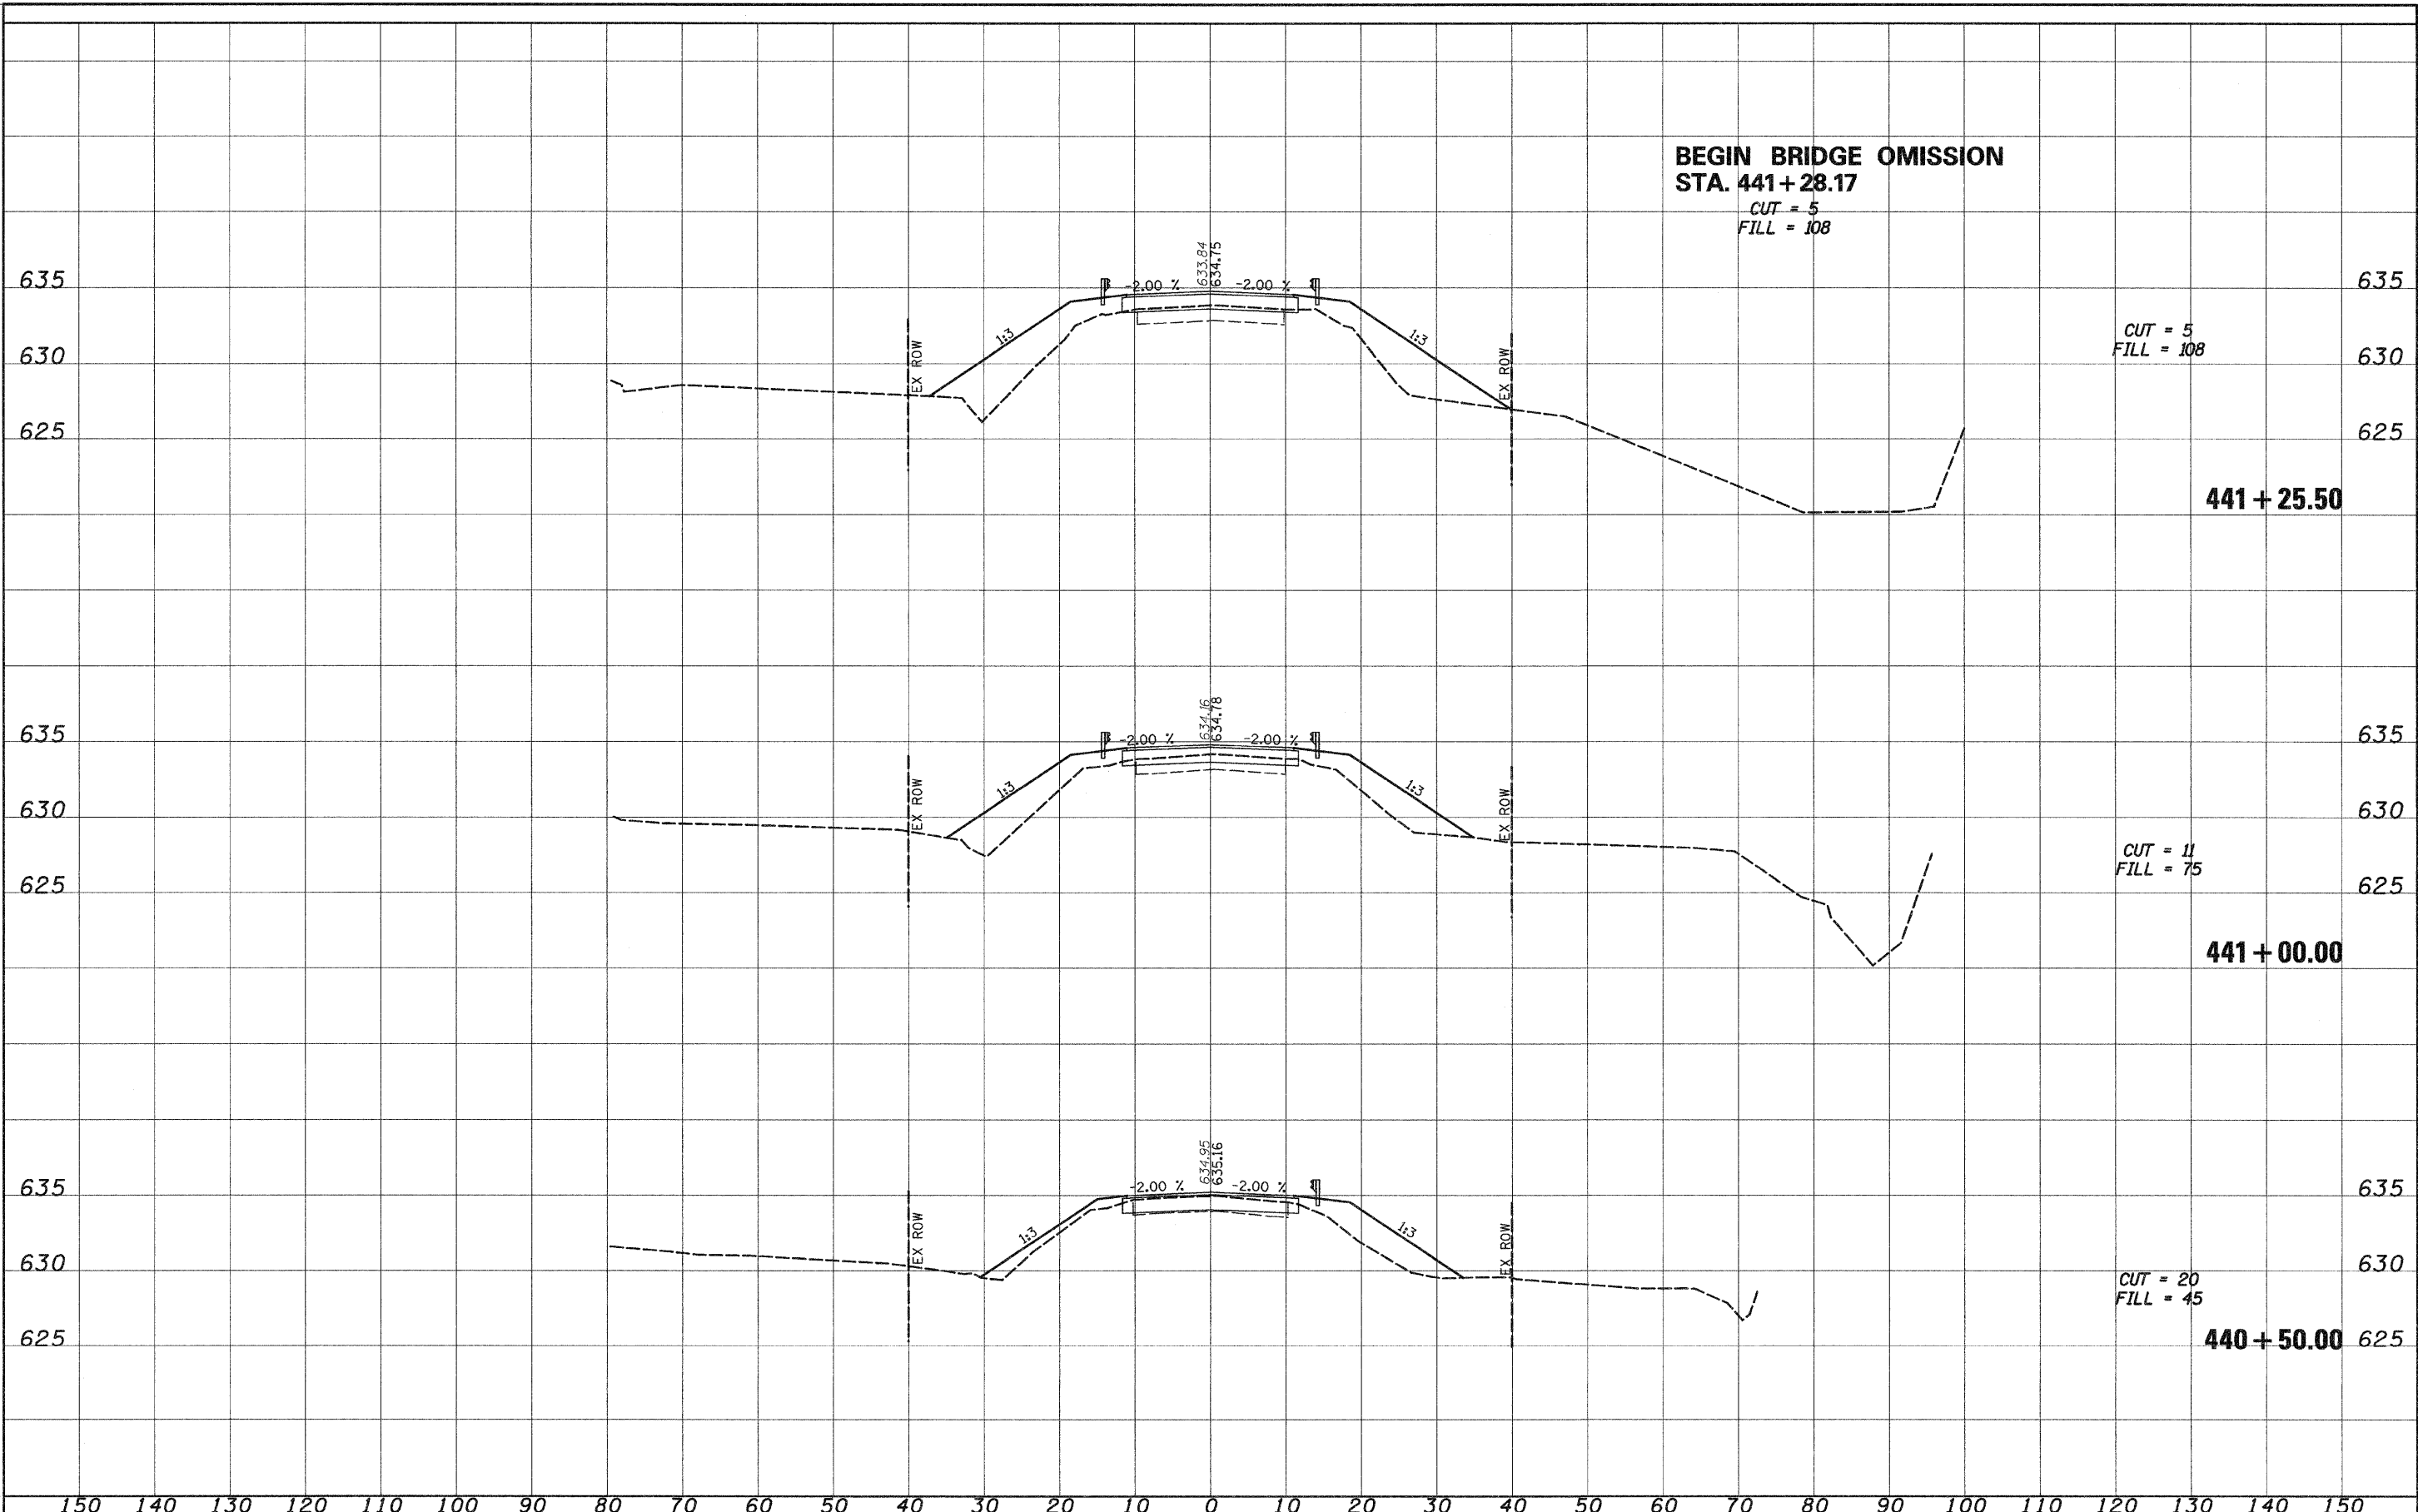

FILE NAME = T:\132-3928_Nokomis_Rd_Bridge\0gn\XSEC.dgn	USER NAME = HURST-ROSCHE	DESIGNED JJC	REVISOR -	STATE OF ILLINOIS DEPARTMENT OF TRANSPORTATION	CROSS SECTIONS	F.A.S. RTE. 723	SECTION 08-00129-00-BR	COUNTY MONTGOMERY	TOTAL SHEETS 18	SHEET NO. 15
PLOT SCALE = 10.0000' / IN.	CHECKED MAR	REVISOR -	SCALE:			SHEET NO. OF SHEETS	STA. 440+50.00 TO STA. 441+25.50	CONTRACT NO. 93498		ILLINOIS FED. AID PROJECT
PLOT DATE = 9/15/2009	DATE 9-14-09	REVISOR -								

XSEC.dgn 3/15/2009 3:33:38 PM