


DATE	
BY	
SURVEYED	
AREA	
TEMPLATE	
NO.	
AREAS CHECKED	

DATE	
BY	
SURVEYED	
AREA	
TEMPLATE	
NO.	
AREAS CHECKED	

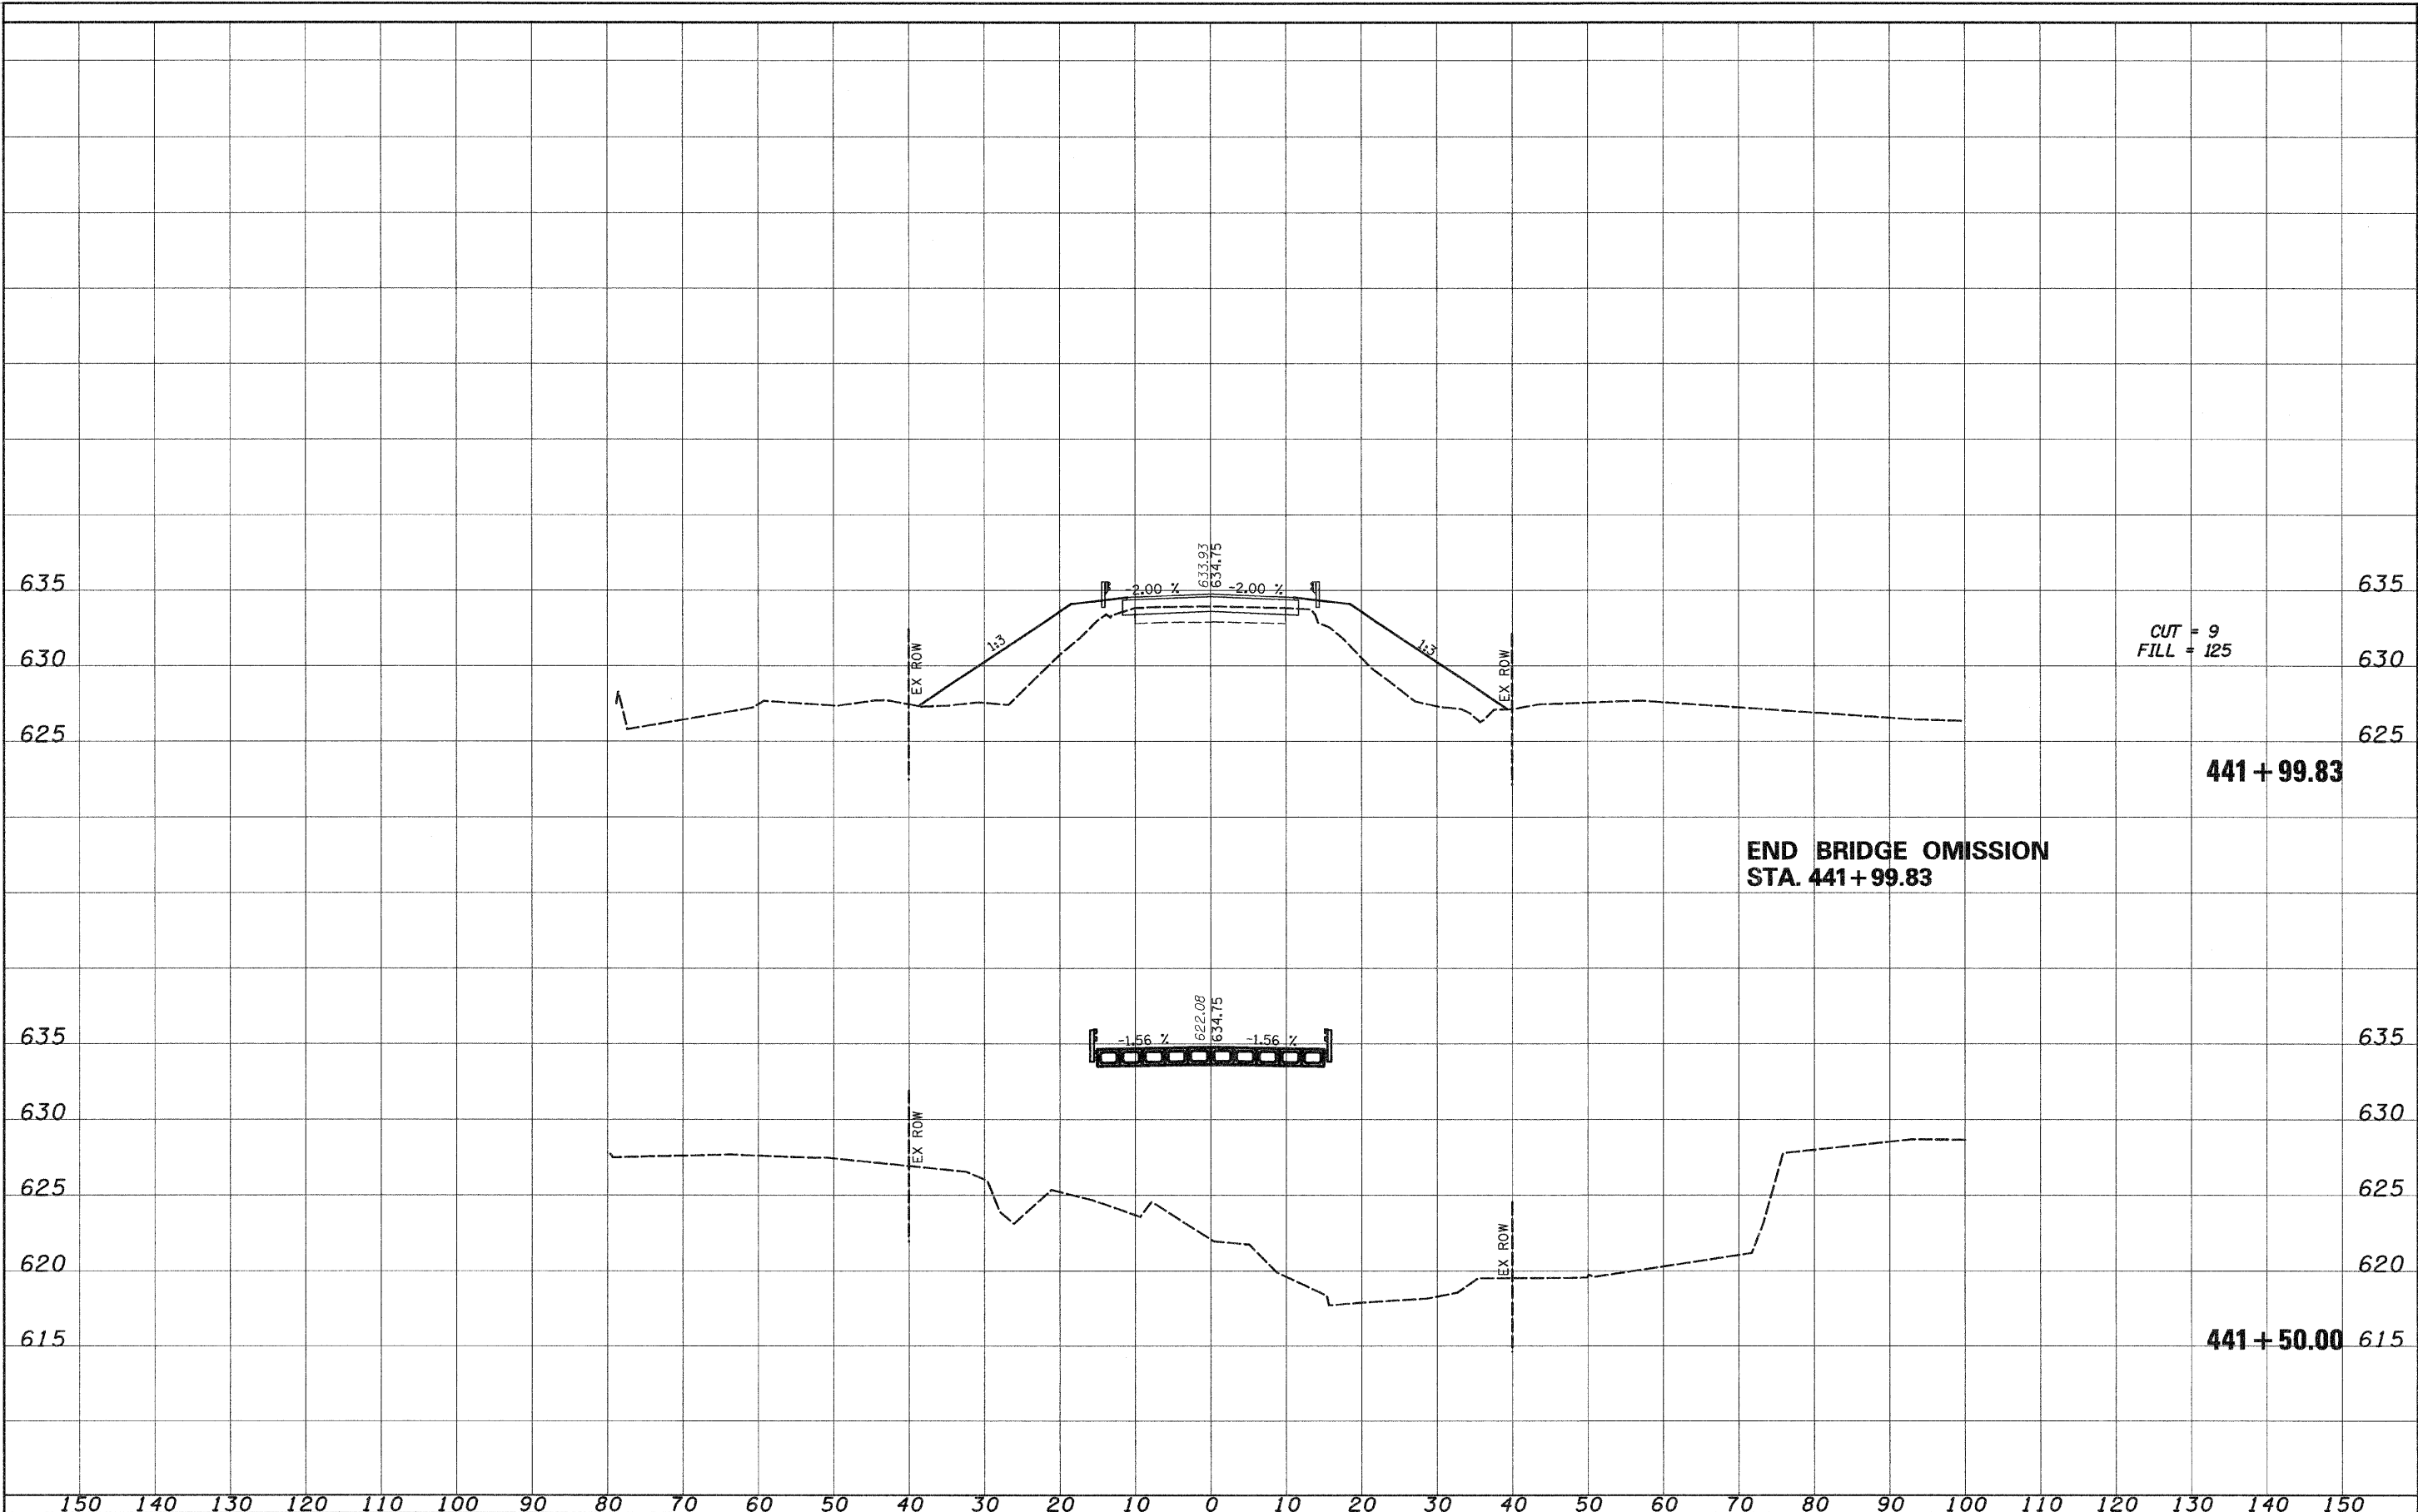

FILE NAME = T:\132-3928_Hokomis_Rd_Bridge\0gn\XSEC.dgn	USER NAME = HURST-ROSCHE	DESIGNED JJC	REVISOR -	<b>STATE OF ILLINOIS DEPARTMENT OF TRANSPORTATION</b>	<b>CROSS SECTIONS</b>	F.A.S. RTE. 723	SECTION 08-00129-00-BR	COUNTY MONTGOMERY	TOTAL SHEETS 18	SHEET NO. 16	<b>CONTRACT NO. 93498</b>
PLOT SCALE = 10.0000' / IN.	CHECKED MAR	REVISOR -	SCALE:			SHEET NO. OF SHEETS	STA. 441+50.00 TO STA. 441+99.50	ILLINOIS FED. AID PROJECT			
PLOT DATE = 9/15/2009	DATE 9-14-09	REVISOR -									