


DATE	
BY	
ORIGINAL SURVEY	
SURVEY	
NOTE BOOK	
TEMPLATE	
AREAS	
CHECKED	
NO.	

DATE	
BY	
ORIGINAL SURVEY	
SURVEY	
NOTE BOOK	
TEMPLATE	
AREAS	
CHECKED	
NO.	

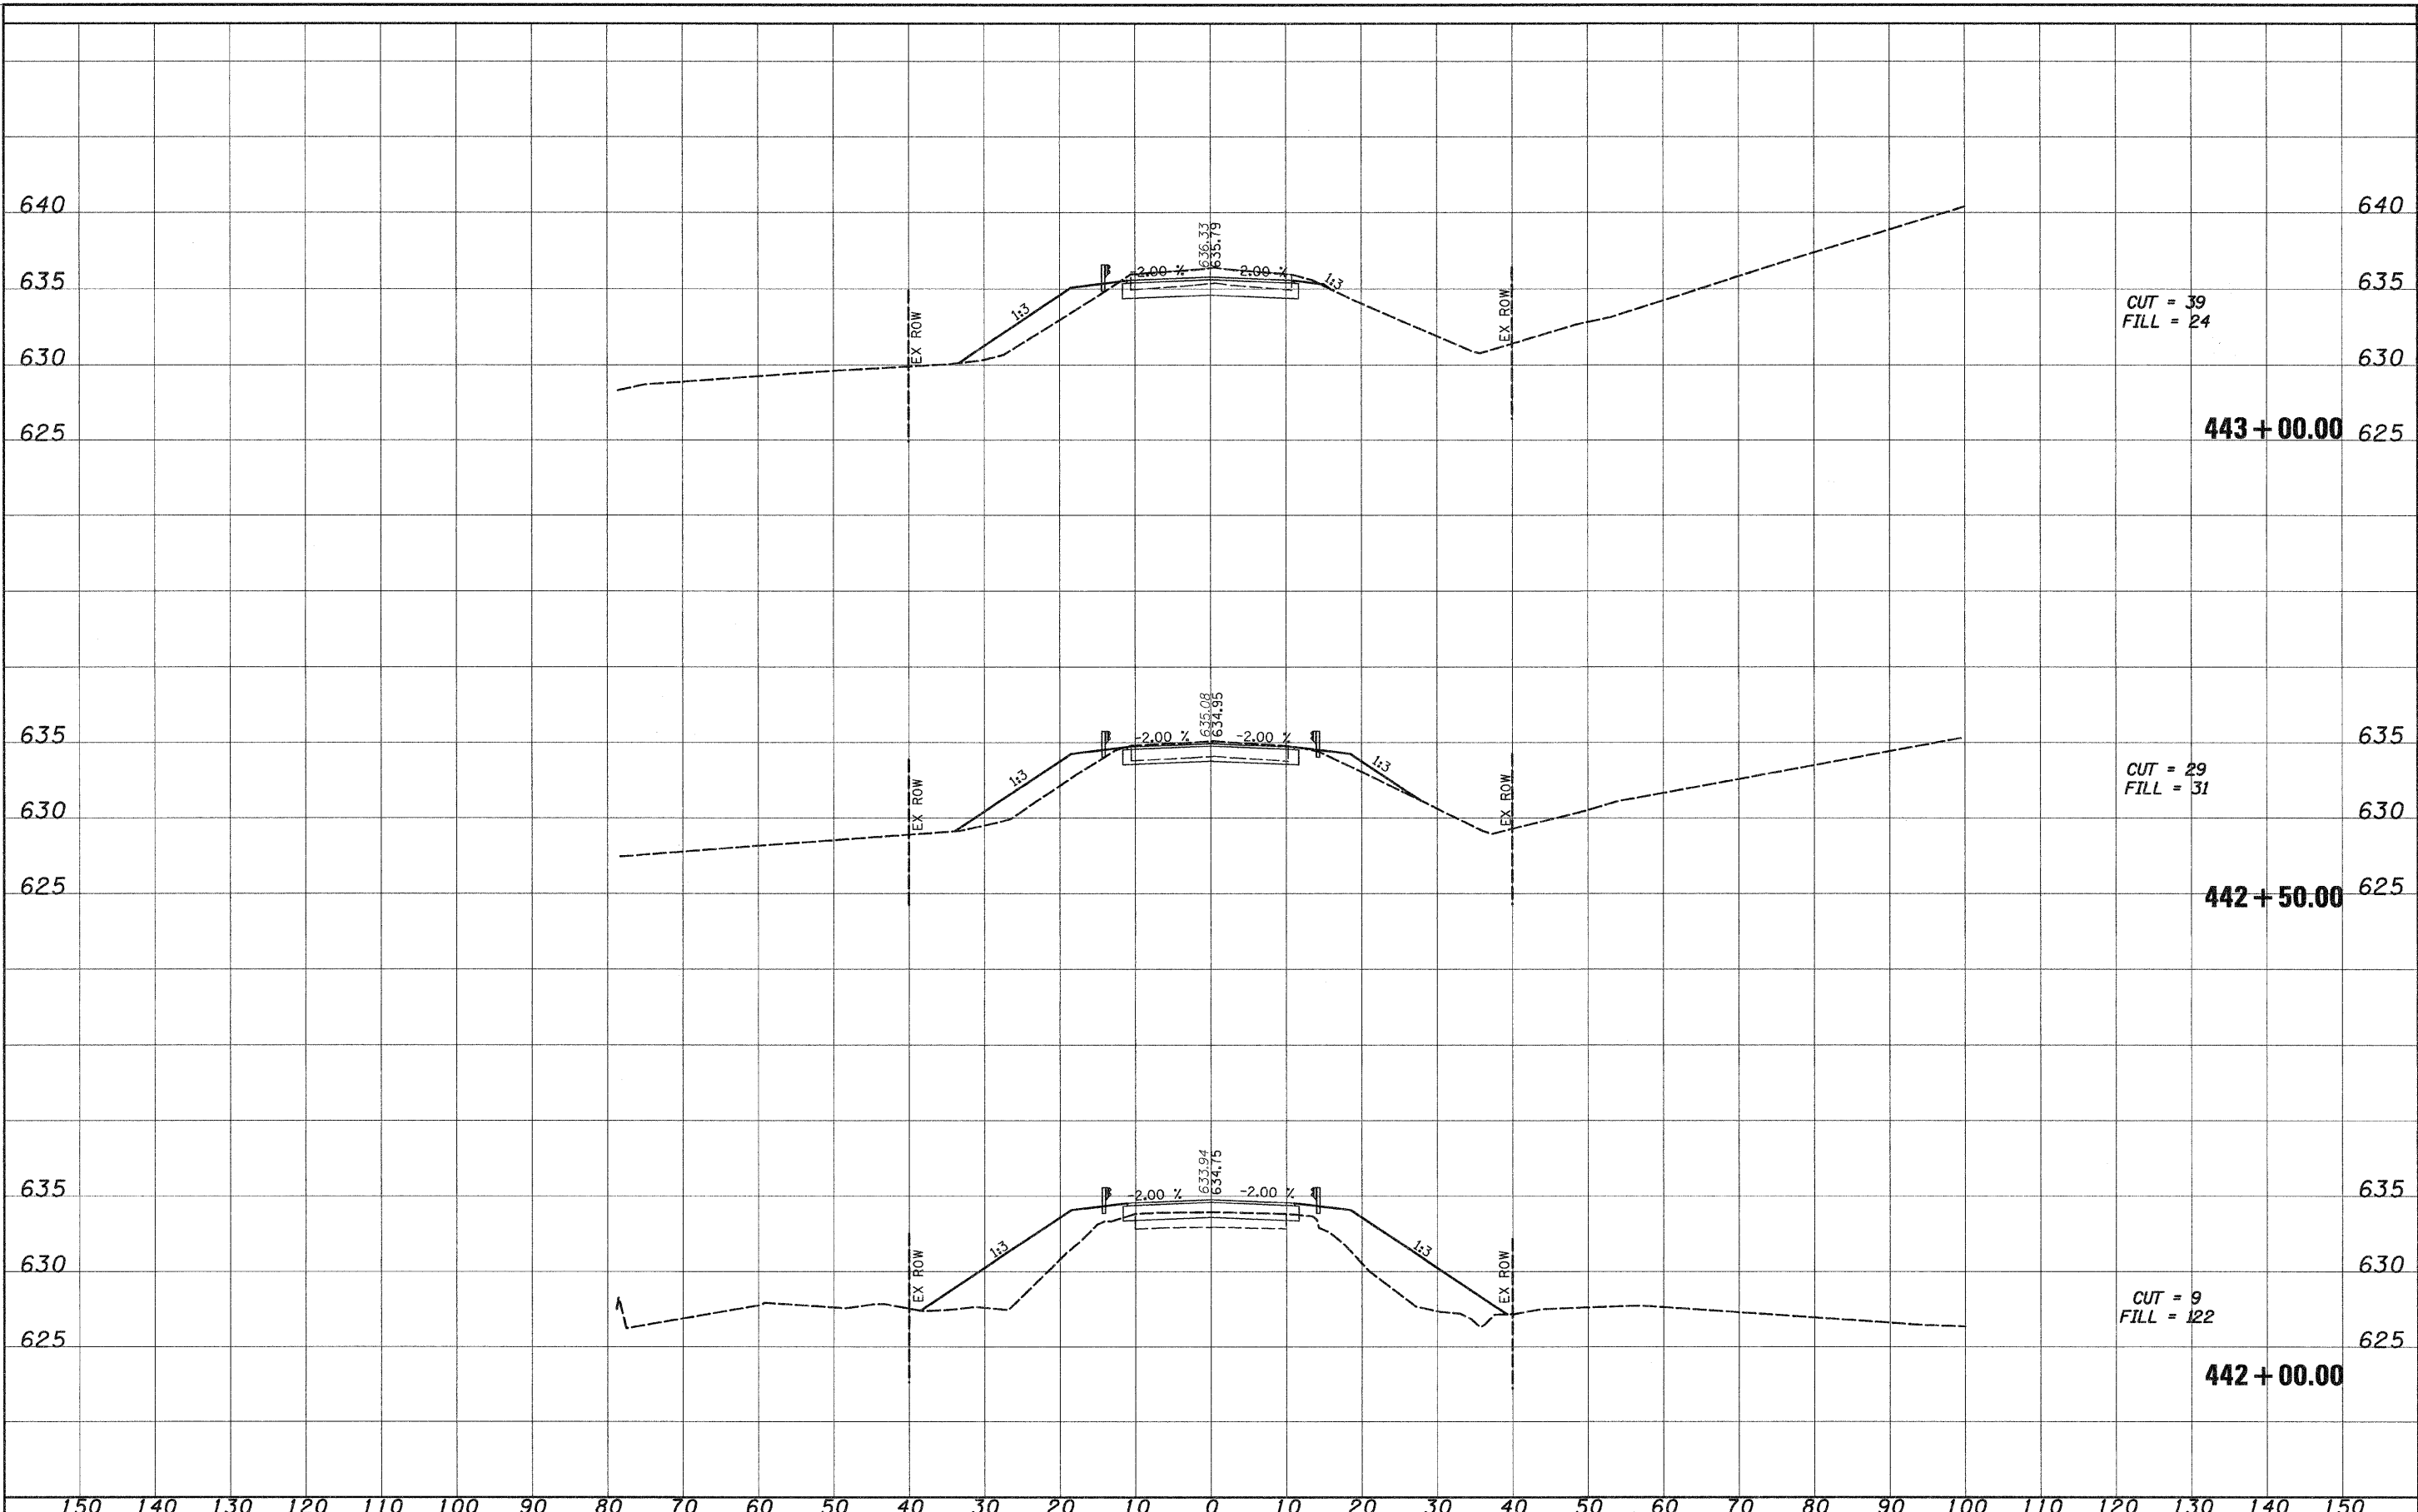

150	140	130	120	110	100	90	80	70	60	50	40	30	20	10	0	10	20	30	40	50	60	70	80	90	100	110	120	130	140	150															
FILE NAME = T:\132-3928_Nokomis_Rd_Bridge\Drawn\XSEC.dgn															USER NAME = HURST-ROSCHE					DESIGNED JJC			REVISED -			STATE OF ILLINOIS DEPARTMENT OF TRANSPORTATION					CROSS SECTIONS SCALE: SHEET NO. OF SHEETS STA. 442+00.00 TO STA. 443+00.00					F.A.S. RTE. 723		SECTION 08-00129-00-BR		COUNTY MONTGOMERY		TOTAL SHEETS 18		SHEET NO. 17	
PLOT SCALE = 10,0000' / IN.															DRAWN UJ					CHECKED MAR			CONTRACT NO. 93498																						
PLOT DATE = 9/15/2009															DATE 9-14-09					REVISED -			ILLINOIS FED. AID PROJECT																						

XSEC.dgn 9/15/2009 3:35:57 PM