


DATE	
BY	
SURVEYED	
NOTE BOOK	
TEMPLATE	
AREAS	
CHECKED	

DATE	
BY	
SURVEYED	
NOTE BOOK	
TEMPLATE	
AREAS	
CHECKED	

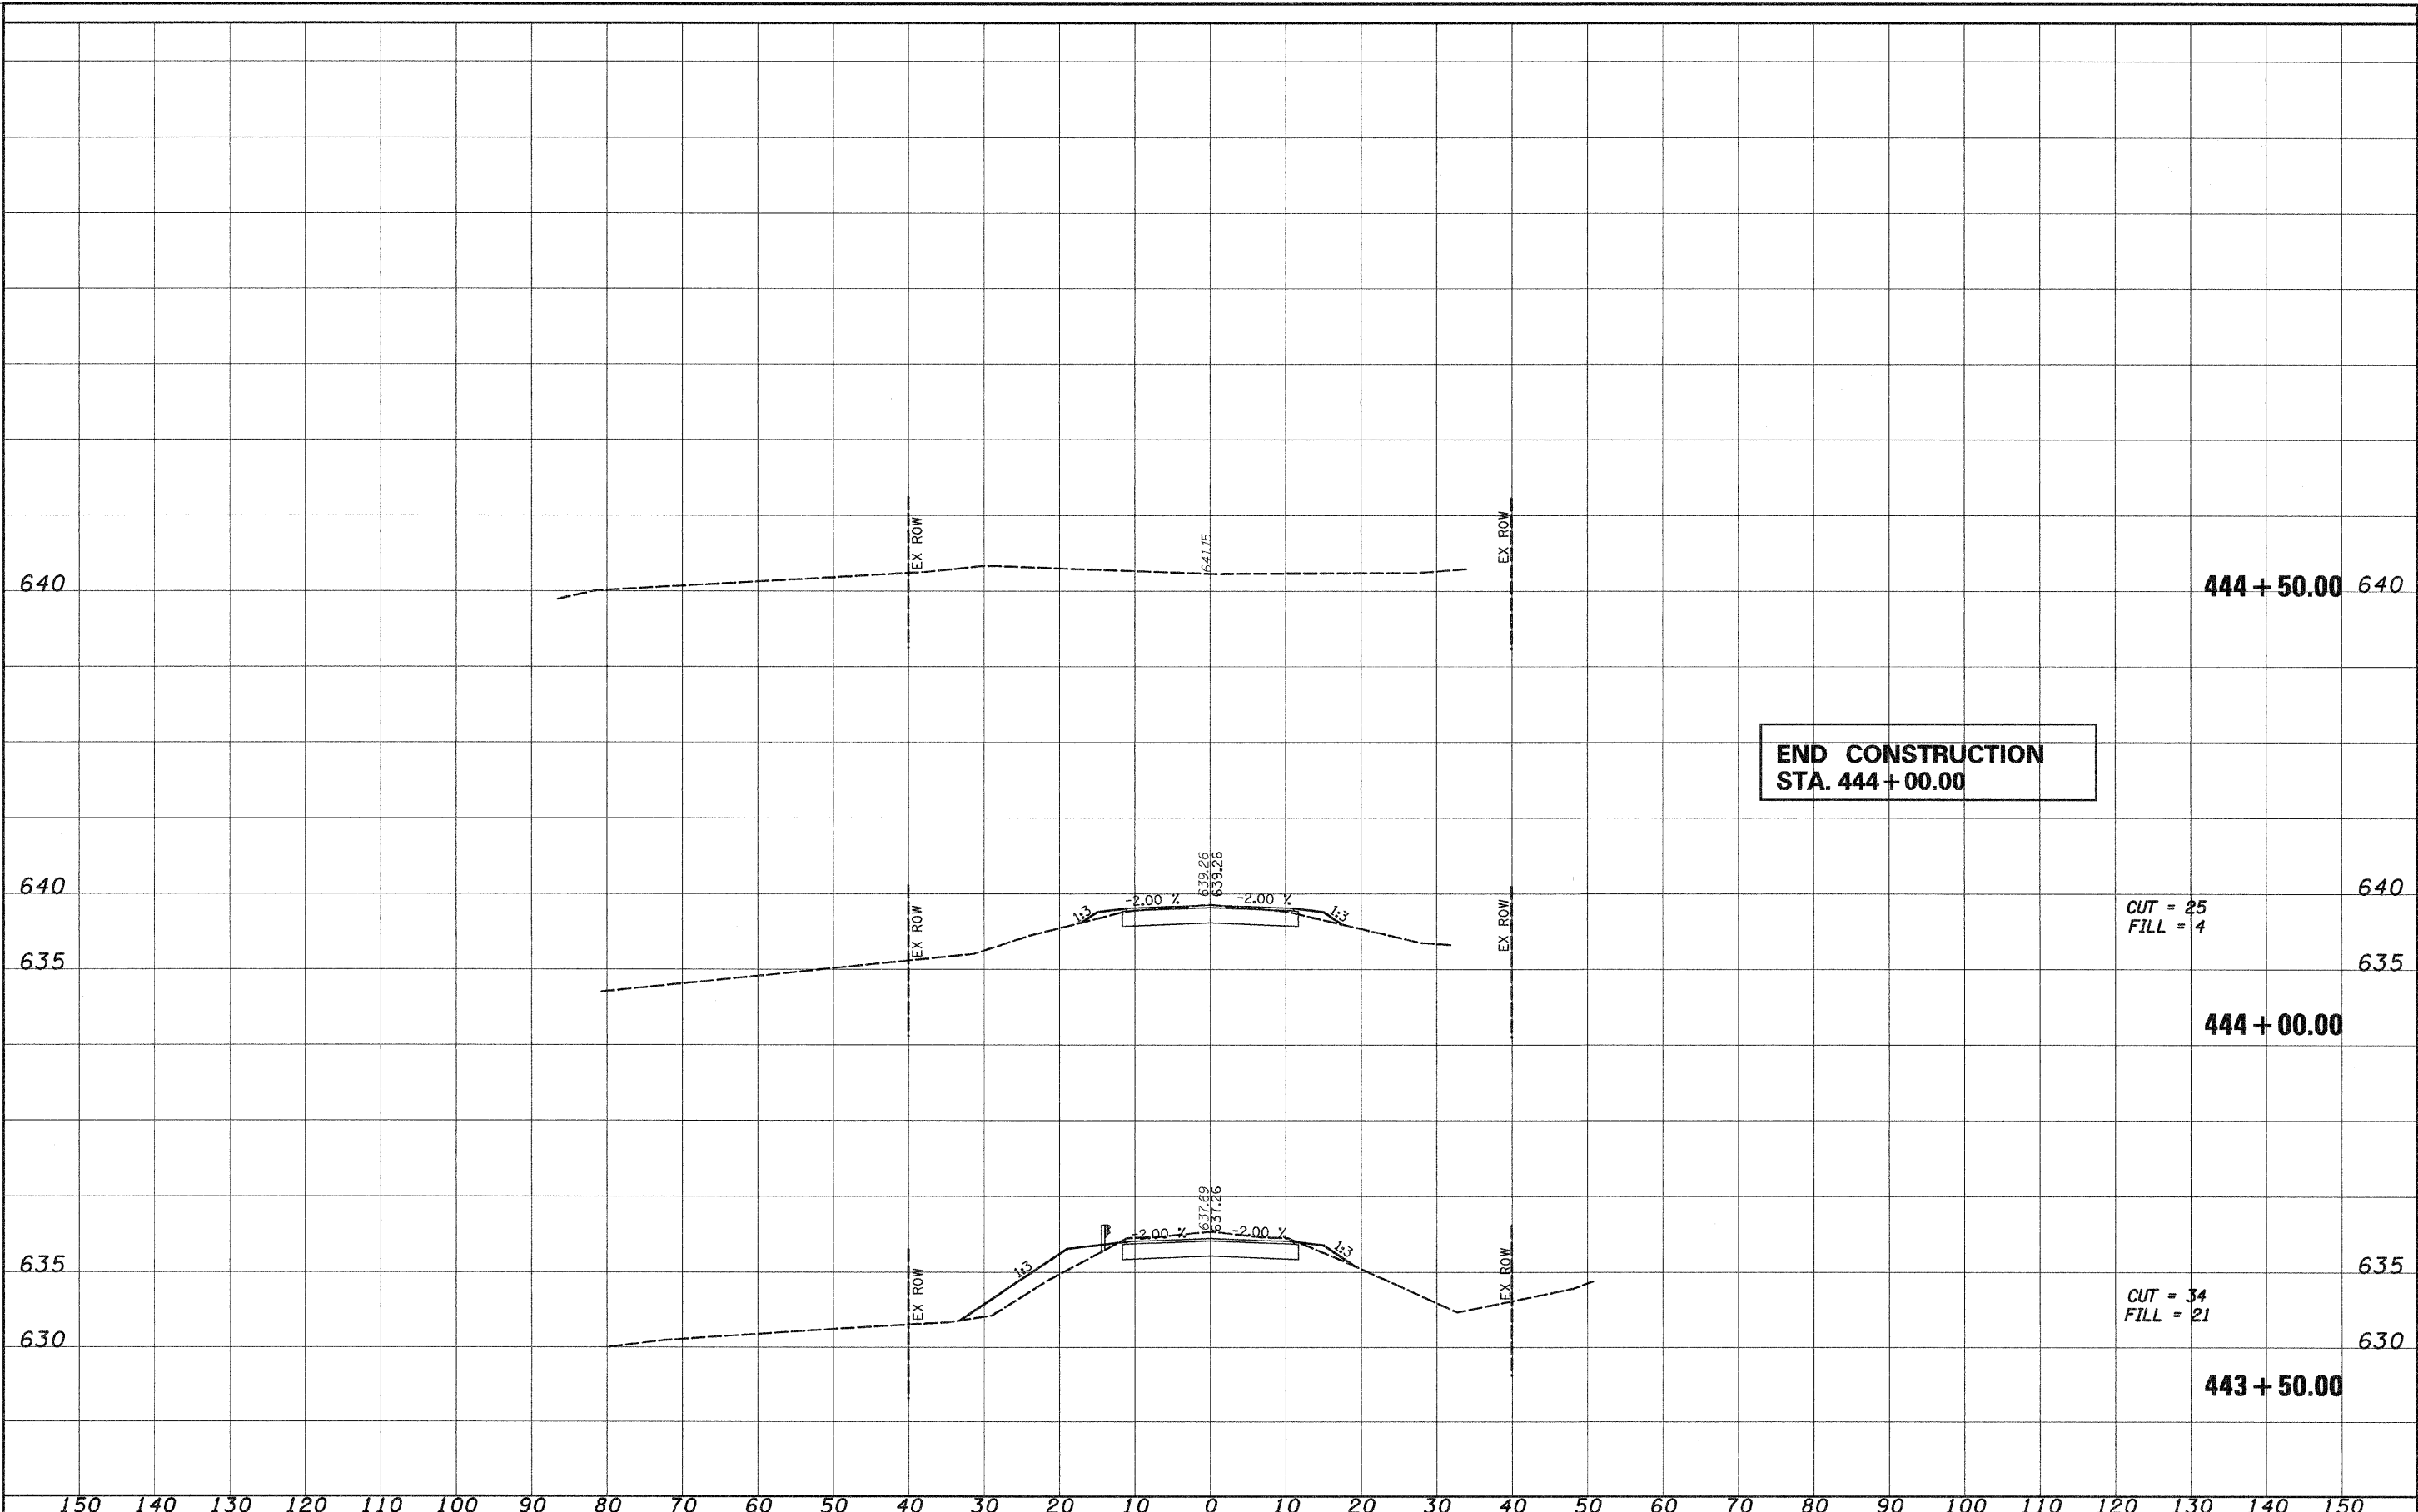

FILE NAME = T:\132-3928_Nokomis_Rd_Bridge\0gn\XSEC.dgn	USER NAME = HURST-ROSCHE	DESIGNED JJC	REVISOR -	STATE OF ILLINOIS DEPARTMENT OF TRANSPORTATION	CROSS SECTIONS	F.A.S. RTE. 723	SECTION 08-00129-00-BR	COUNTY MONTGOMERY	TOTAL SHEETS 18	SHEET NO. 18
PLOT SCALE = 10,0000 ' / IN.	CHECKED MAR	REVISOR -	SCALE: SHEET NO. OF SHEETS STA. 443+50.00 TO STA. 444+50.00			CONTRACT NO. 98498				
PLOT DATE = 9/15/2009	DATE 9-14-09	REVISOR -	ILLINOIS FED. AID PROJECT							

XSEC.dgn 07/27/2009 3:34:04 PM