


**BROADWAY STREET
EXISTING TYPICAL SECTION**
STA 10+37 TO STA 23+25
(US ROUTE 136 (DEARBORN STREET) TO WASHINGTON STREET)

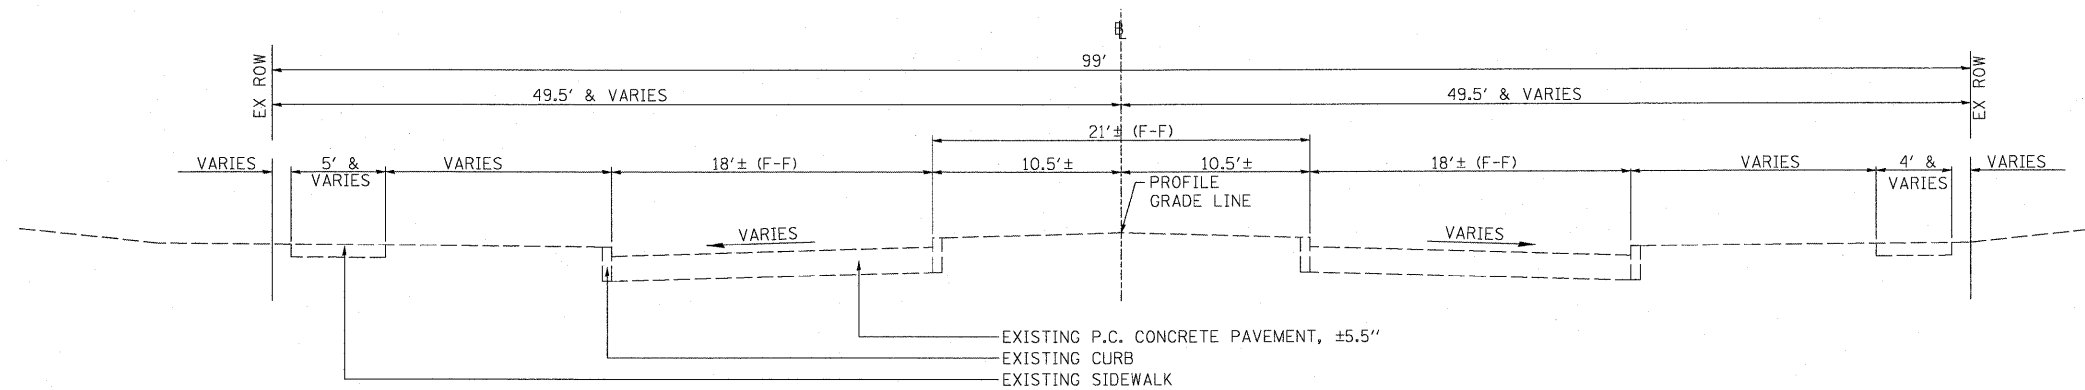

**BROADWAY STREET
EXISTING TYPICAL SECTION**
STA 24+02 TO STA 31+11
(WASHINGTON STREET TO MAIN STREET)
STA 36+21 TO STA 55+75
(MARKET STREET TO CLARK STREET)

0081364_TypXsect.dgn 10:44:58 AM 9/28/2009 10:44:58 AM 9/28/2009 10:44:58 AM

| | | | | | | | | | | | | |
|-------------------------------------|-------------|-------------------|-----------|---|---|--------------|--------|---------------------|---------------------------|----------|---------------------------|-----------|
| FILE NAME = 0081364_TypXsect.dgn | USER NAME = | DESIGNED - PSA | REVISED - | STATE OF ILLINOIS DEPARTMENT OF TRANSPORTATION | CITY OF HAVANA - BROADWAY STREET EXISTING TYPICAL SECTIONS | | | F.A. RTE. | SECTION | COUNTY | TOTAL SHEETS | SHEET NO. |
| PLOT SCALE = | | DRAWN - JTC | REVISED - | | SCALE: N.T.S. | SHEET NO. OF | SHEETS | STA. 10+37 | TO STA. 55+75 | ILLINOIS | 60 | 7 |
| PLOT DATE = 9/28/2009 10:44:58 AM | | CHECKED - ERB/RDY | REVISED - | | | | | FED. ROAD DIST. NO. | ILLINOIS FED. AID PROJECT | MASON | 60 | 7 |
| | | DATE - 09/29/09 | REVISED - | | | | | | | | CONTRACT NO. 93502 | |