



DATE	
BY	
REVISED	
ALIGNMENT	CHECKED
NOTE BOOK	NO. OF WAY CHECKED
NO.	NO.

DATE	
BY	
REVISED	
GRADES	CHECKED
STRUCTURE	NOTATION
NO.	NO.

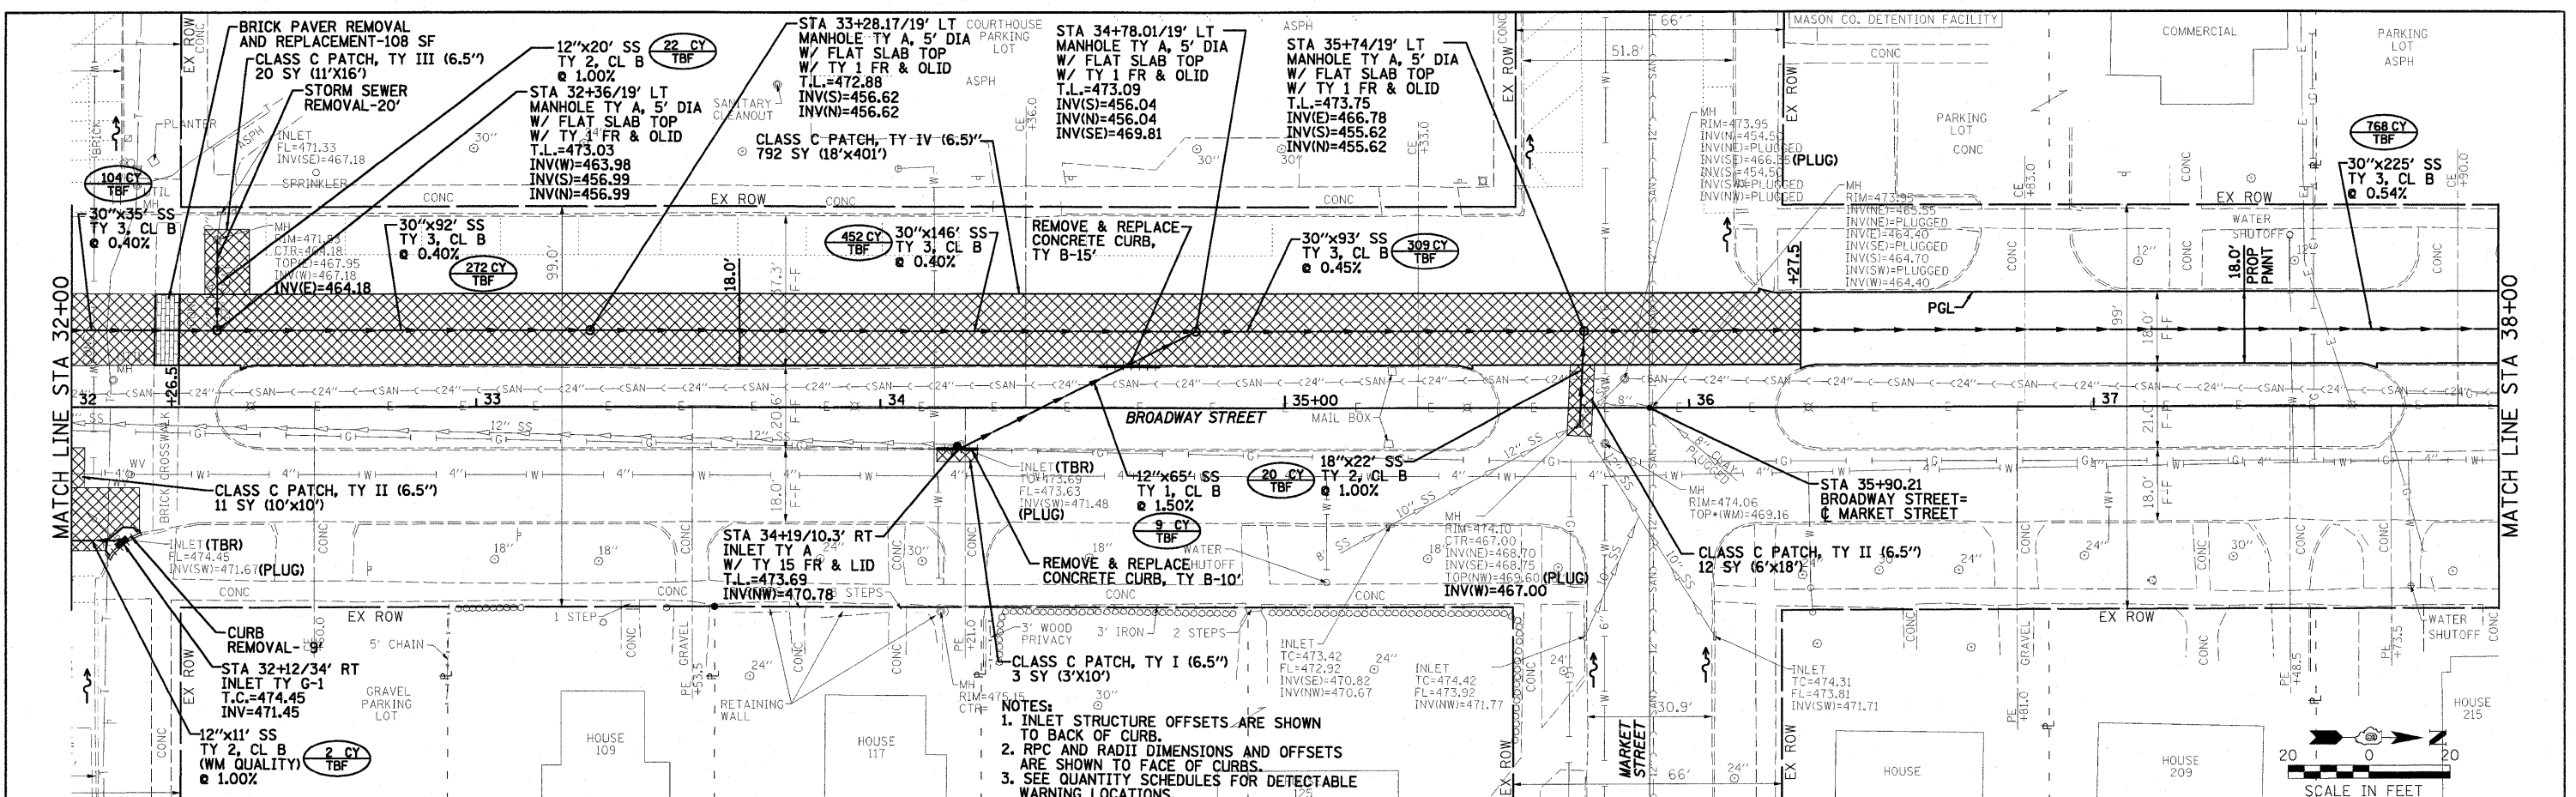

NOTES:  
 1. INLET STRUCTURE OFFSETS ARE SHOWN TO BACK OF CURB.  
 2. RPC AND RADII DIMENSIONS AND OFFSETS ARE SHOWN TO FACE OF CURBS.  
 3. SEE QUANTITY SCHEDULES FOR DETECTABLE WARNING LOCATIONS.

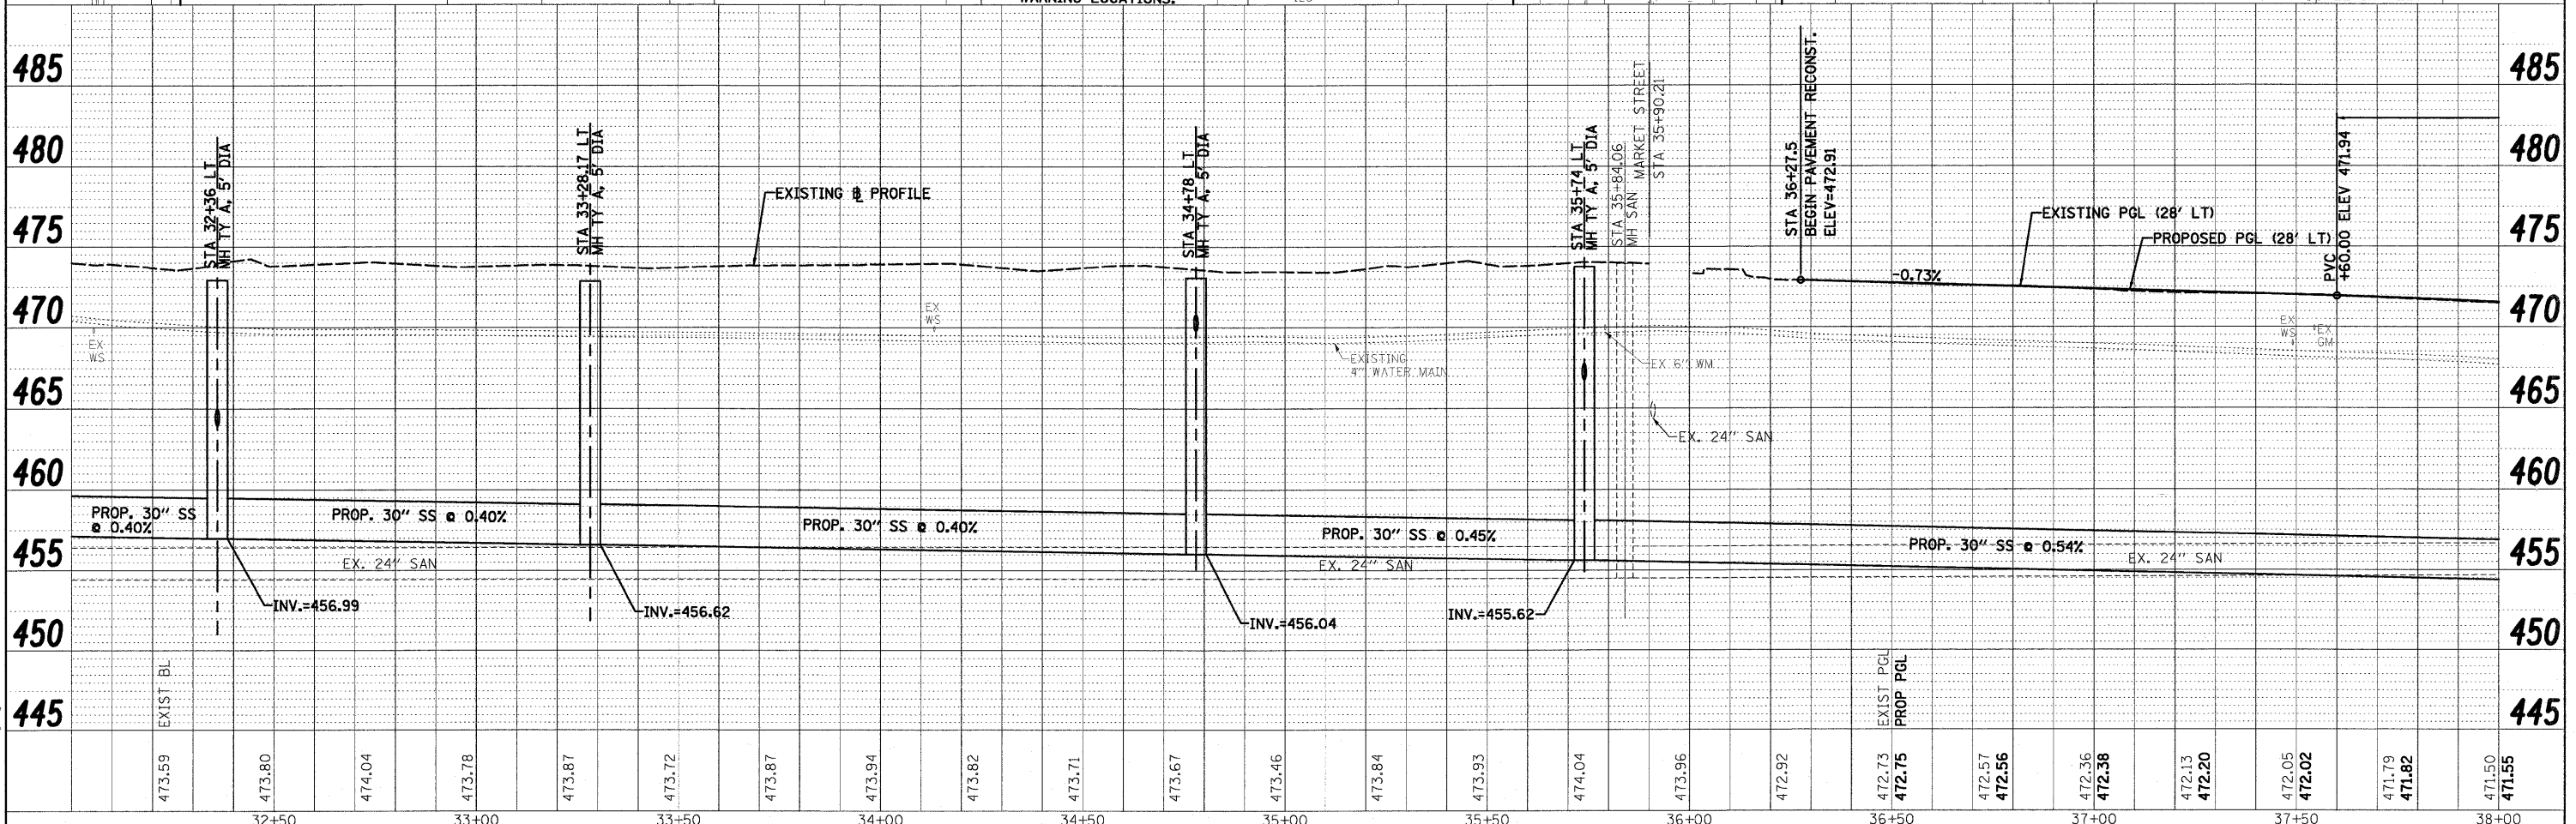

FILE NAME = 0281364_P&P1.dgn	USER NAME =	DESIGNED - PSA	REVISED -	STATE OF ILLINOIS DEPARTMENT OF TRANSPORTATION				CITY OF HAVANA - BROADWAY STREET PLAN & PROFILE				F.A. RTE. 05-00035-00-SS	SECTION	COUNTY MASON	TOTAL SHEETS 60	SHEET NO. 17
PLOT SCALE =	CHECKED - ERB	DATE - 09/29/09	REVISED -	SCALE: 1" = 20'				SHEET NO. OF SHEETS STA. 32+00 TO STA. 38+00				FED. ROAD DIST. NO. ILLINOIS FED. AID PROJECT	CONTRACT NO. 93502			