
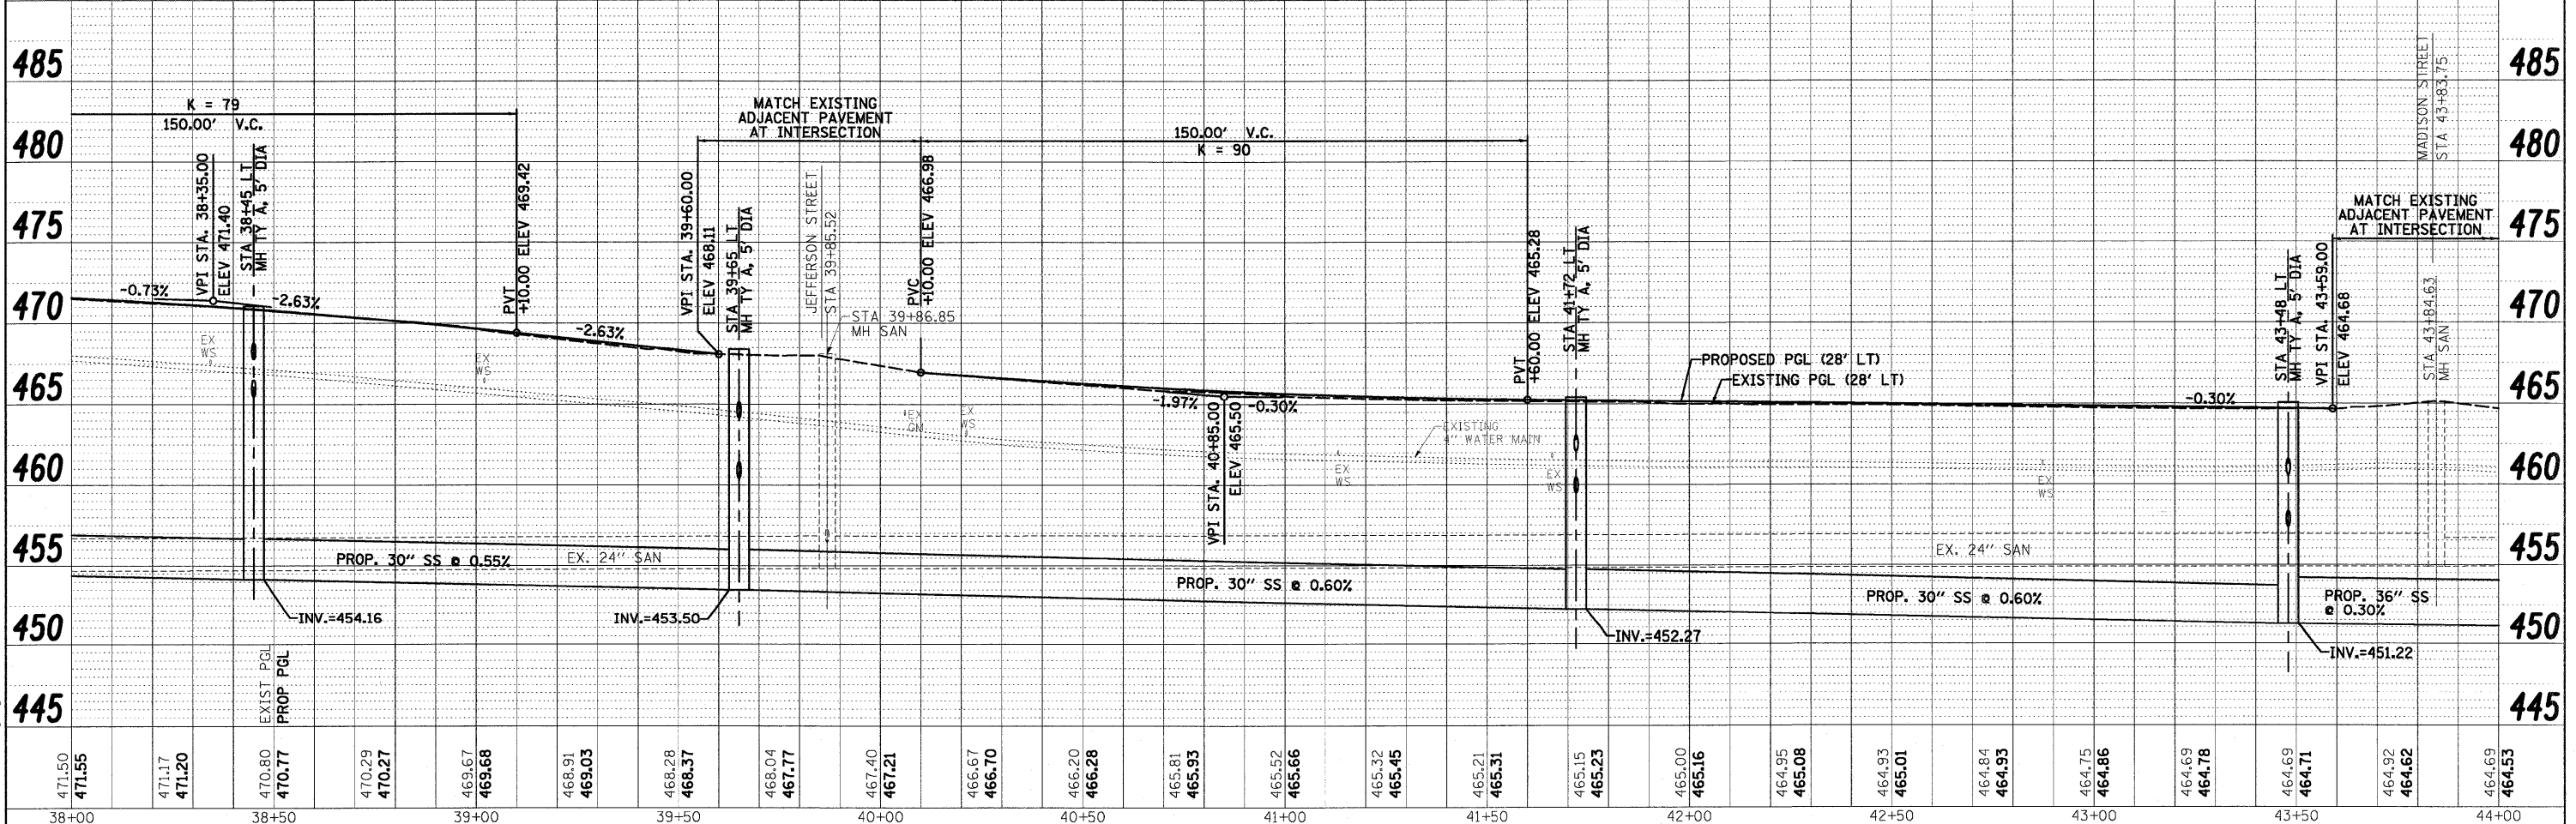


PLAN	DATE
SURVEYED	BY
ALIGNED	DATE
CHECKED	DATE
FILE NAME	

PROFILE	DATE
SURVEYED	BY
GRADES CHECKED	DATE
NOTED	DATE
STRUCTURE NOTATIONS	DATE

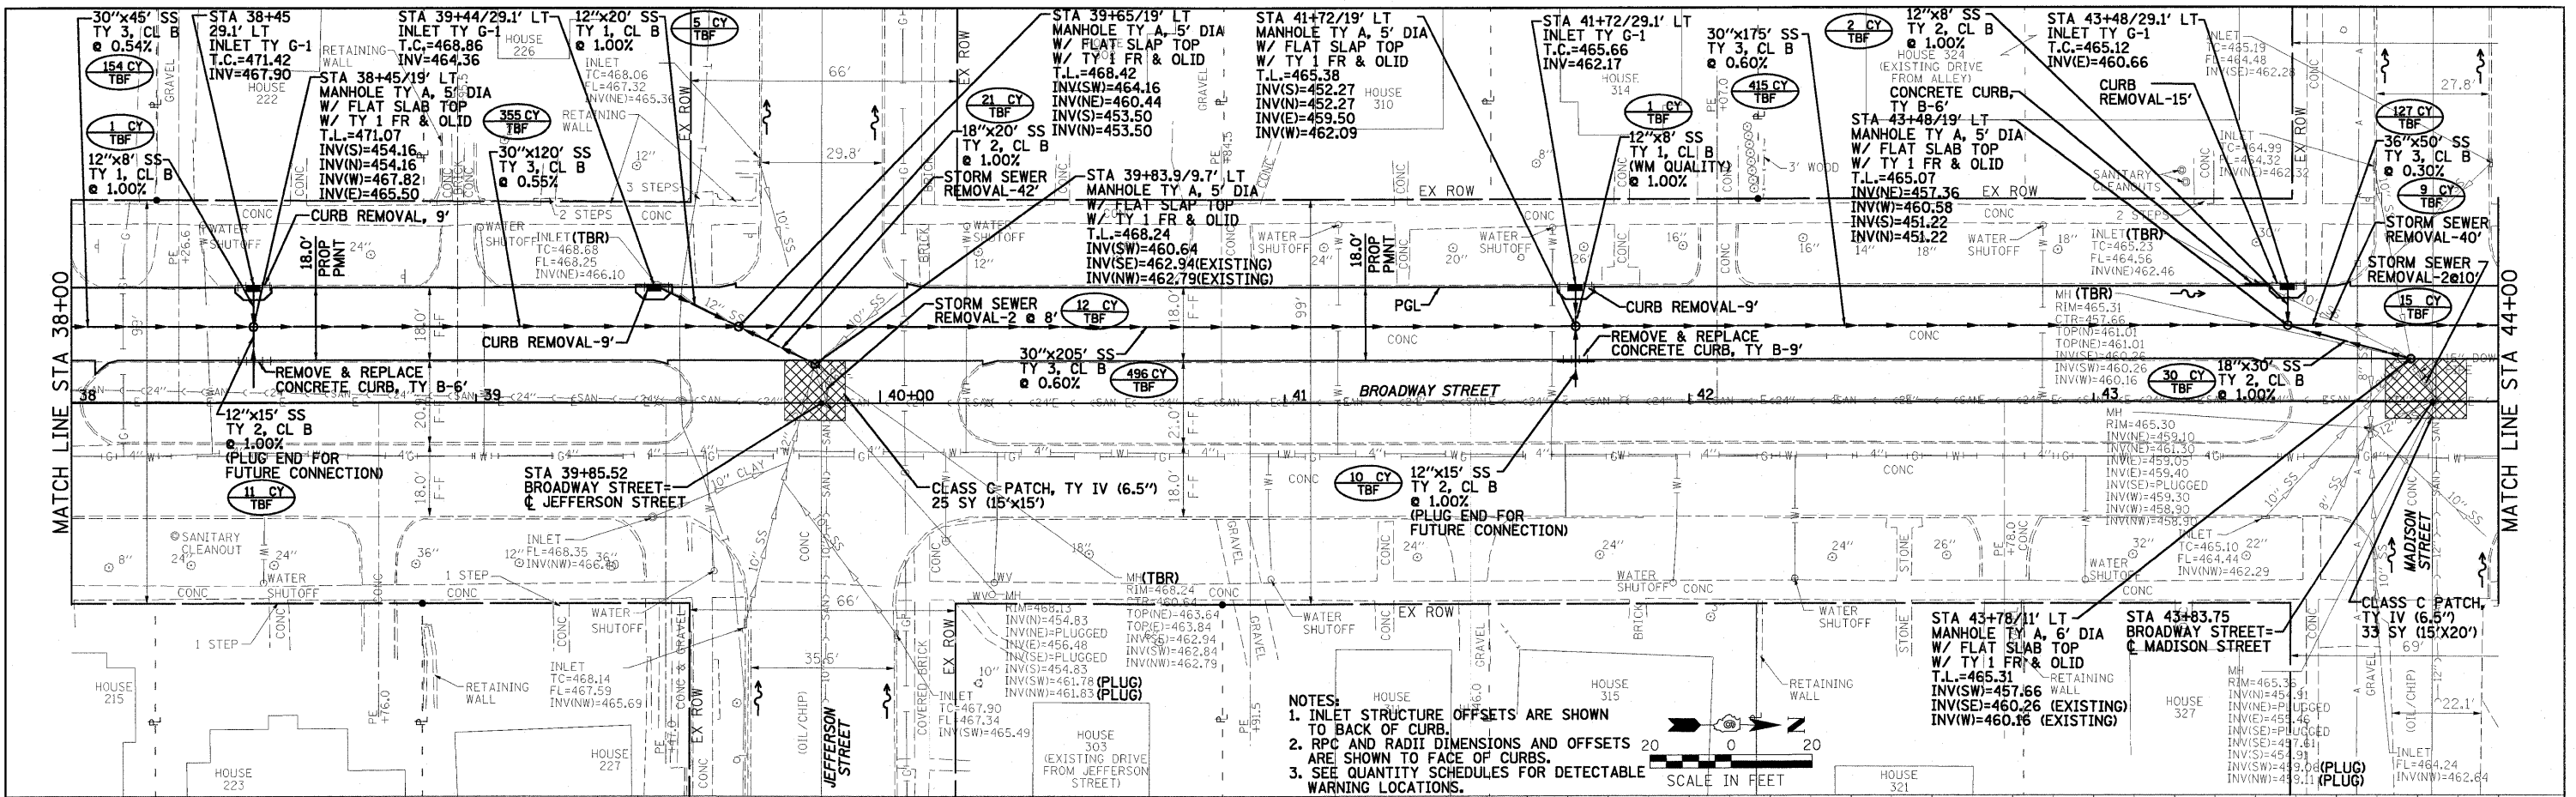

FILE NAME = 0281364_P&P6.dgn	USER NAME =	DESIGNED - PSA	REVISED -	STATE OF ILLINOIS DEPARTMENT OF TRANSPORTATION				CITY OF HAVANA - BROADWAY STREET PLAN & PROFILE				F.A. RTE. =	SECTION =	COUNTY =	TOTAL SHEETS =	SHEET NO. =
PLOT SCALE =	CHECKED - ERB	REVISOR -	REVISOR -	SCALE: 1" = 20'				SHEET NO. OF SHEETS STA. 38+00 TO STA. 44+00				FED. ROAD DIST. NO. =	ILLINOIS FED. AID PROJECT =			
PLOT DATE = 9/29/2009 7:17:20 AM	DATE = 09/29/09	REVISOR -	REVISOR -									CONTRACT NO. 93502				