


FINAL SURVEY	SURVEYED	BY	DATE
SURVEY BOOK	PLOTTED		
NOTE BOOK	TEMPLATE		
AREAS CHECKED			

ORIGINAL SURVEY	SURVEYED	BY	DATE
SURVEY BOOK	PLOTTED		
NOTE BOOK	TEMPLATE		
AREAS CHECKED			

0081364_XSECT-STH.dgn 10/46/25 AM
 9/28/2009 10:46:25 AM
 0081364_XSECT-STH.dgn

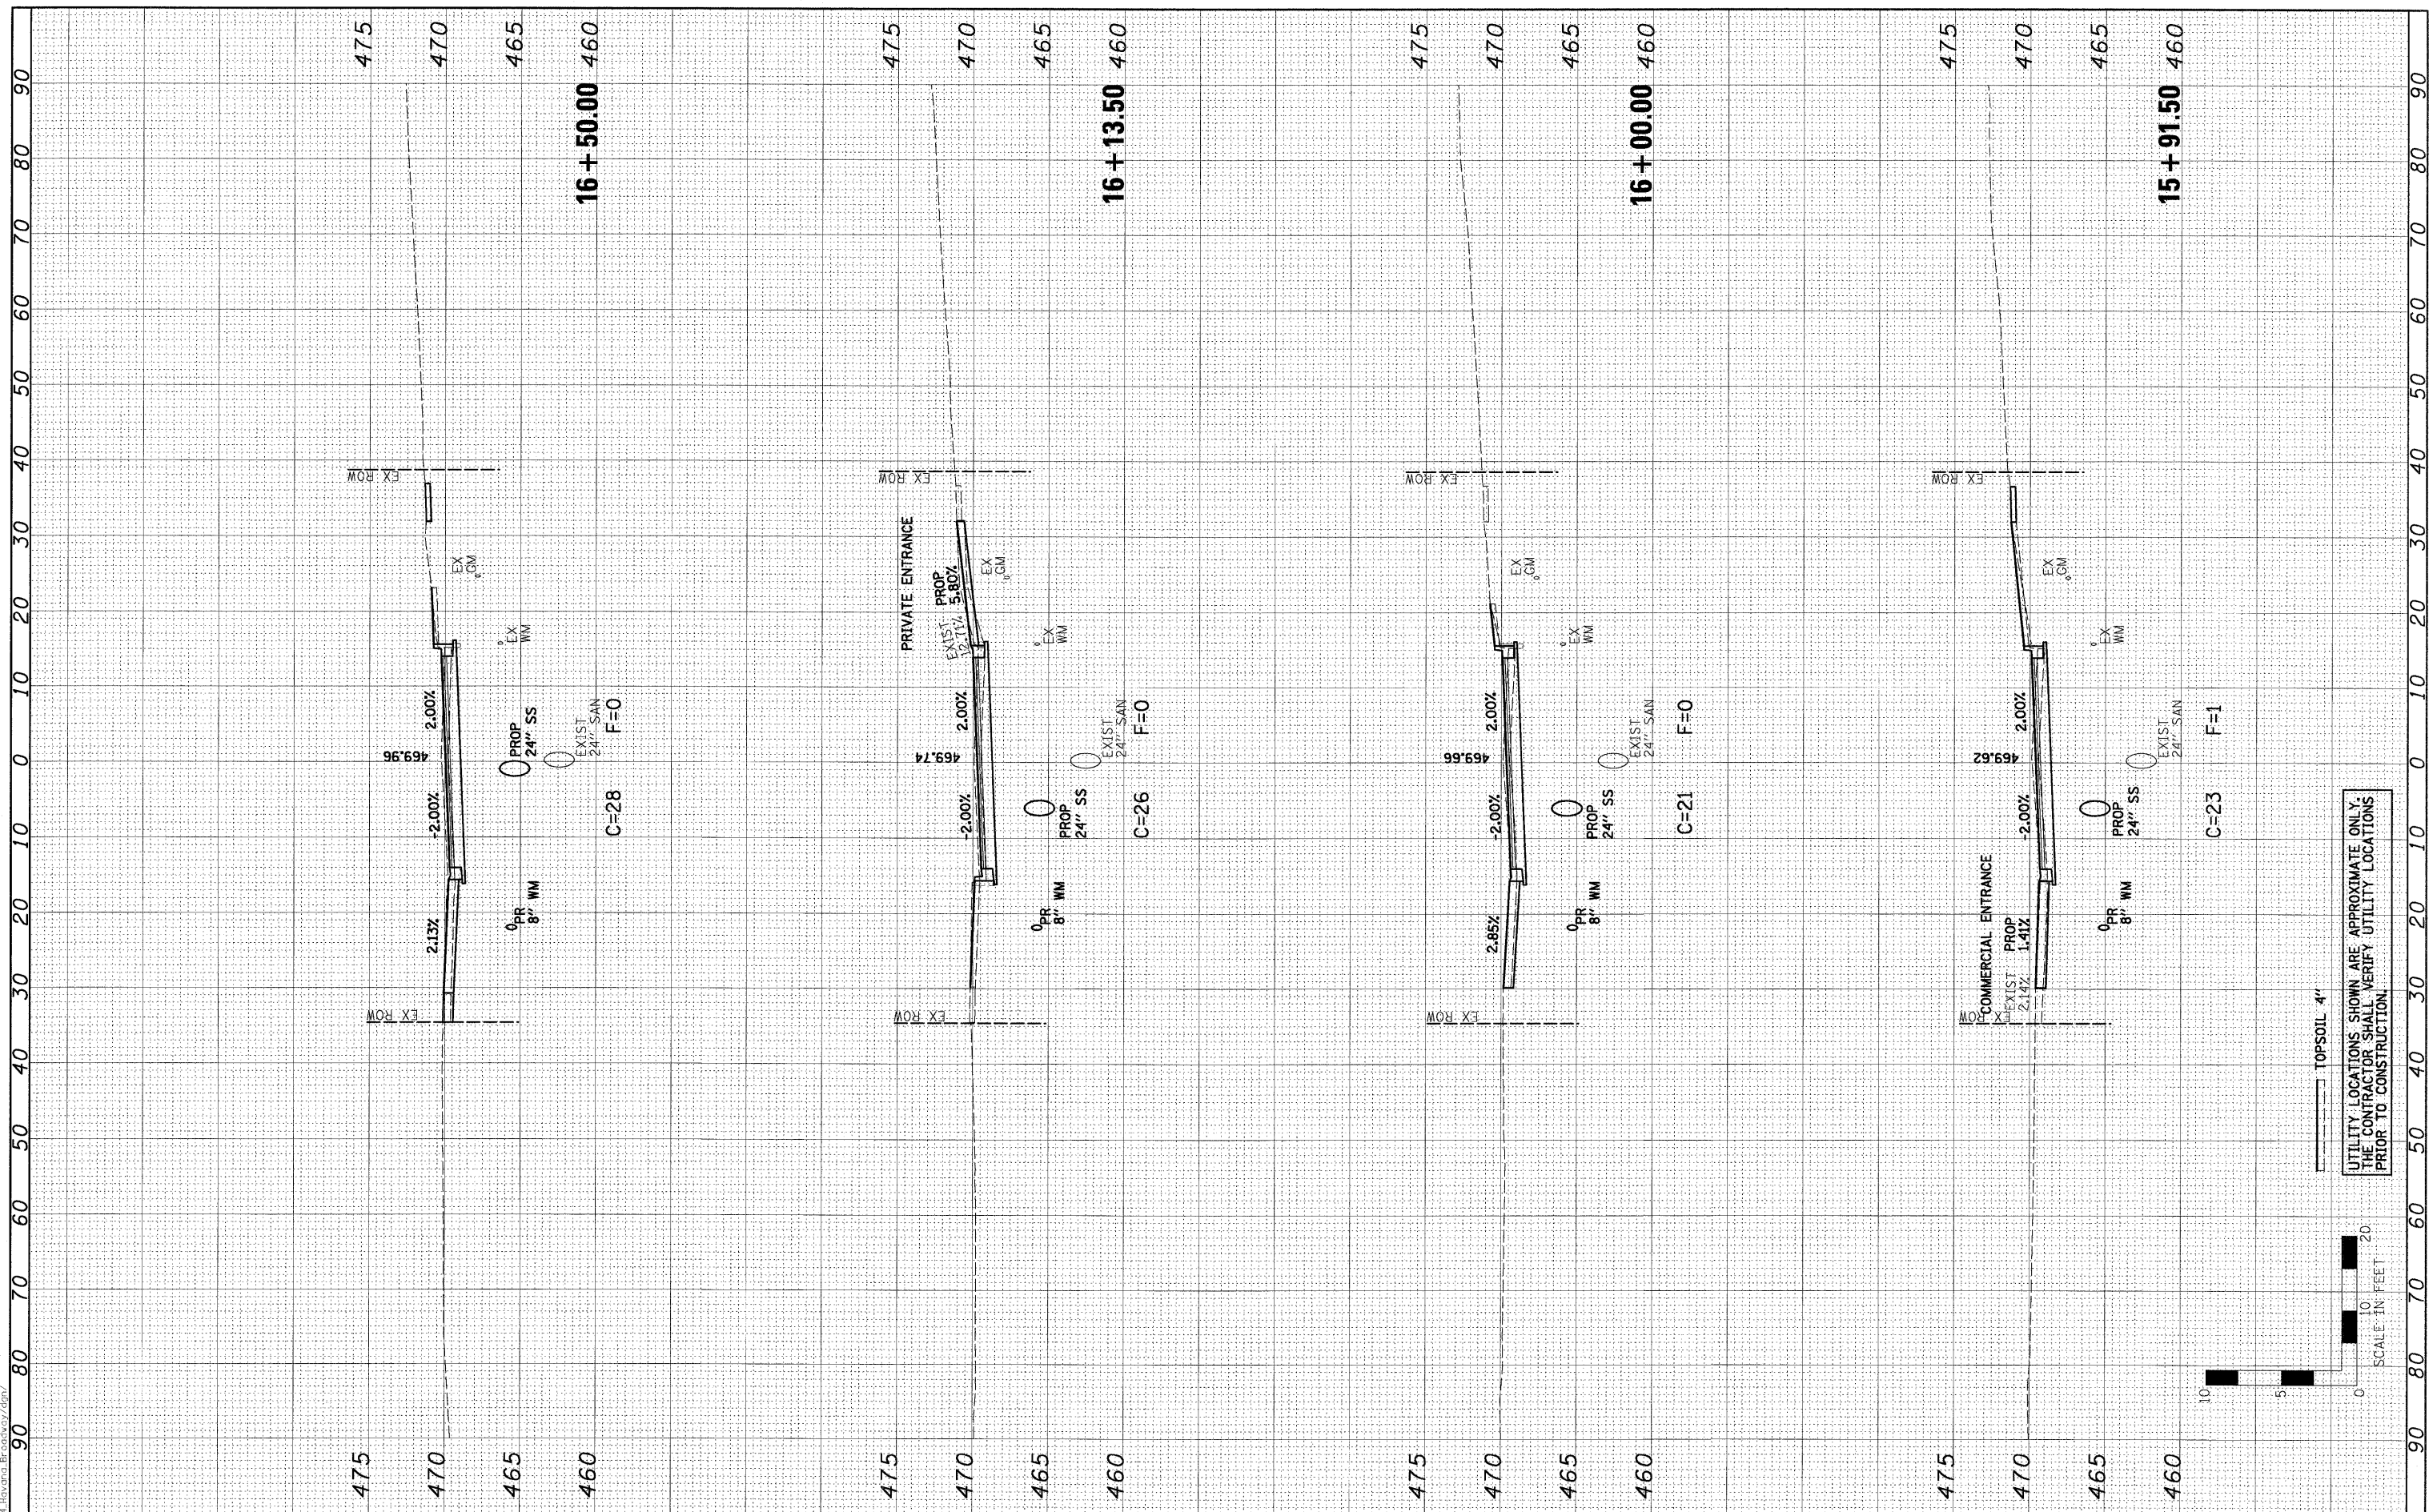

FILE NAME =	0081364_XSECT-STH.dgn
USER NAME =	
PLOT SCALE =	
PLOT DATE =	9/28/2009 10:46:25 AM

DESIGNED -	PSA	REVISED -	
DRAWN -	JTC	REVISED -	
CHECKED -	ERB/RDY	REVISED -	
DATE -	09/29/09	REVISED -	

DESIGNED -	PSA	REVISED -	
DRAWN -	JTC	REVISED -	
CHECKED -	ERB/RDY	REVISED -	
DATE -	09/29/09	REVISED -	


**STATE OF ILLINOIS
 DEPARTMENT OF TRANSPORTATION**

**CITY OF HAVANA - BROADWAY STREET
 CROSS SECTIONS**

F.A. RTE.	SECTION	COUNTY	TOTAL SHEETS	SHEET NO.
	05-00035-00-SS	MASON	60	41
CONTRACT NO. 93502				
FED. ROAD DIST. NO.	ILLINOIS FED. AID PROJECT			

Farnsworth GROUP 1707 NORTH KNOXVILLE AVENUE, SUITE 200, PEORIA, ILLINOIS 61614
 (309)699-2880 • (309)699-9620 FAX
 www.f-w.com

UTILITY LOCATIONS SHOWN ARE APPROXIMATE ONLY.
 THE CONTRACTOR SHALL VERIFY UTILITY LOCATIONS
 PRIOR TO CONSTRUCTION.

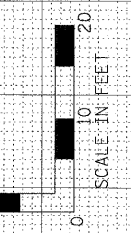

TOPSOIL 4"

SCALE: H=10, V=5 SHEET NO. OF SHEETS STA. 15+91.50 TO STA. 16+50.00