


FINAL SURVEY	SURVEYED	BY	DATE
NOTE BOOK	PLOTTED		
NO.	TEMPLATE		
	AREAS	CHECKED	

ORIGINAL SURVEY	SURVEYED	BY	DATE
NOTE BOOK	PLOTTED		
NO.	TEMPLATE		
	AREAS	CHECKED	

0081364\_XSECT-5TH.dgn  
 9/28/2009 10:46:26 AM  
 P:\2009\0081364\_XSECT-5TH.dgn

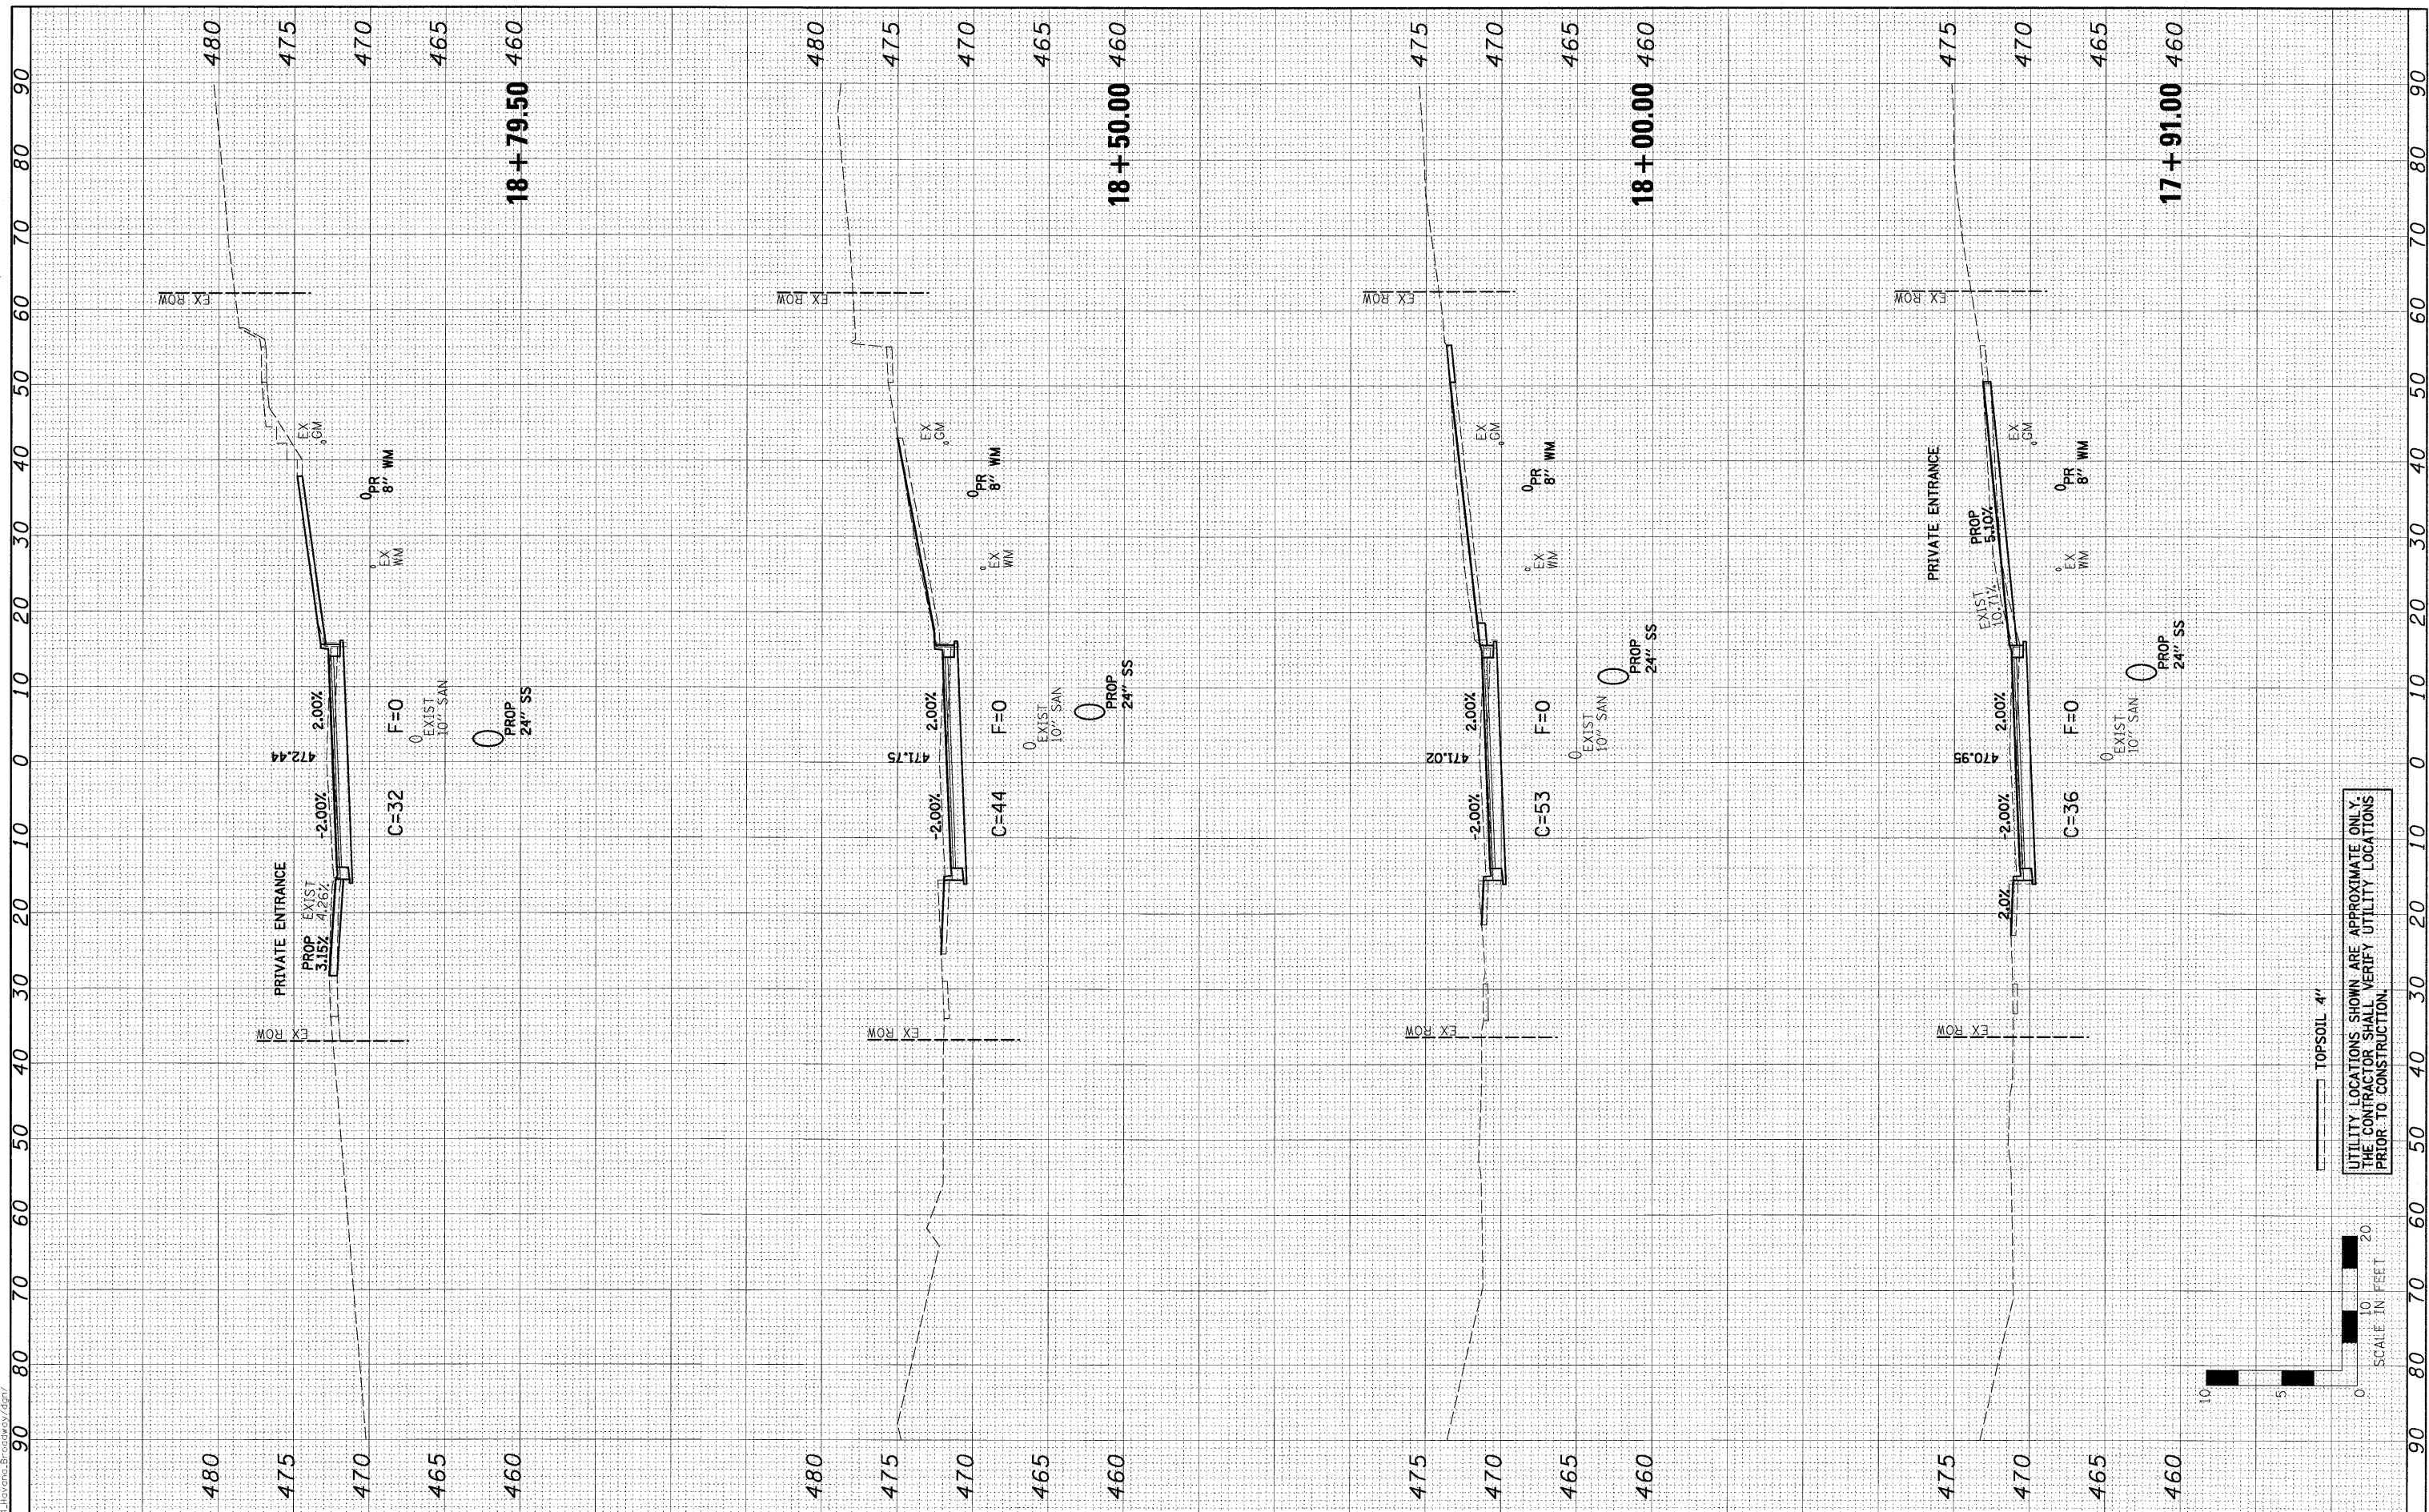

FILE NAME =	0081364_XSECT-5TH.dgn
USER NAME =	
PLOT SCALE =	
PLOT DATE =	9/28/2009 10:46:26 AM

DESIGNED -	PSA	REVISED -	
DRAWN -	JTC	REVISED -	
CHECKED -	ERB/RDY	REVISED -	
DATE -	09/29/09	REVISED -	


**STATE OF ILLINOIS  
DEPARTMENT OF TRANSPORTATION**

7707 NORTH KNOXVILLE AVENUE, SUITE 200, PEORIA, ILLINOIS 61614  
 (309)669-9882 / (309)669-9820 FAX  
 www.illinois.gov

**CITY OF HAVANA - BROADWAY STREET  
CROSS SECTIONS**

SCALE: H=10, V=5    SHEET NO.    OF    SHEETS    STA. 17+91.00    TO STA. 18+79.50

F.A. RTE.	SECTION	COUNTY	TOTAL SHEETS	SHEET NO.
	05-00035-00-SS	MASON	60	43
CONTRACT No. 93502				
FED. ROAD DIST. NO.    ILLINOIS    FED. AID PROJECT				

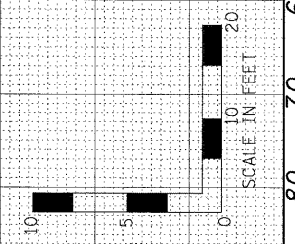

UTILITY LOCATIONS SHOWN ARE APPROXIMATE ONLY.  
 THE CONTRACTOR SHALL VERIFY UTILITY LOCATIONS  
 PRIOR TO CONSTRUCTION.