


FINAL SURVEY	SURVEYED	BY	DATE
NOTE BOOK	PLOTTED		
AREAS CHECKED	TEMPLATE		
NO.	AREAS CHECKED		

ORIGINAL SURVEY	SURVEYED	BY	DATE
NOTE BOOK	PLOTTED		
AREAS CHECKED	TEMPLATE		
NO.	AREAS CHECKED		

0081364\_XSECT-STH.dgn  
 9/28/2009 10:46:28 AM  
 0081364\_XSECT-STH.dgn

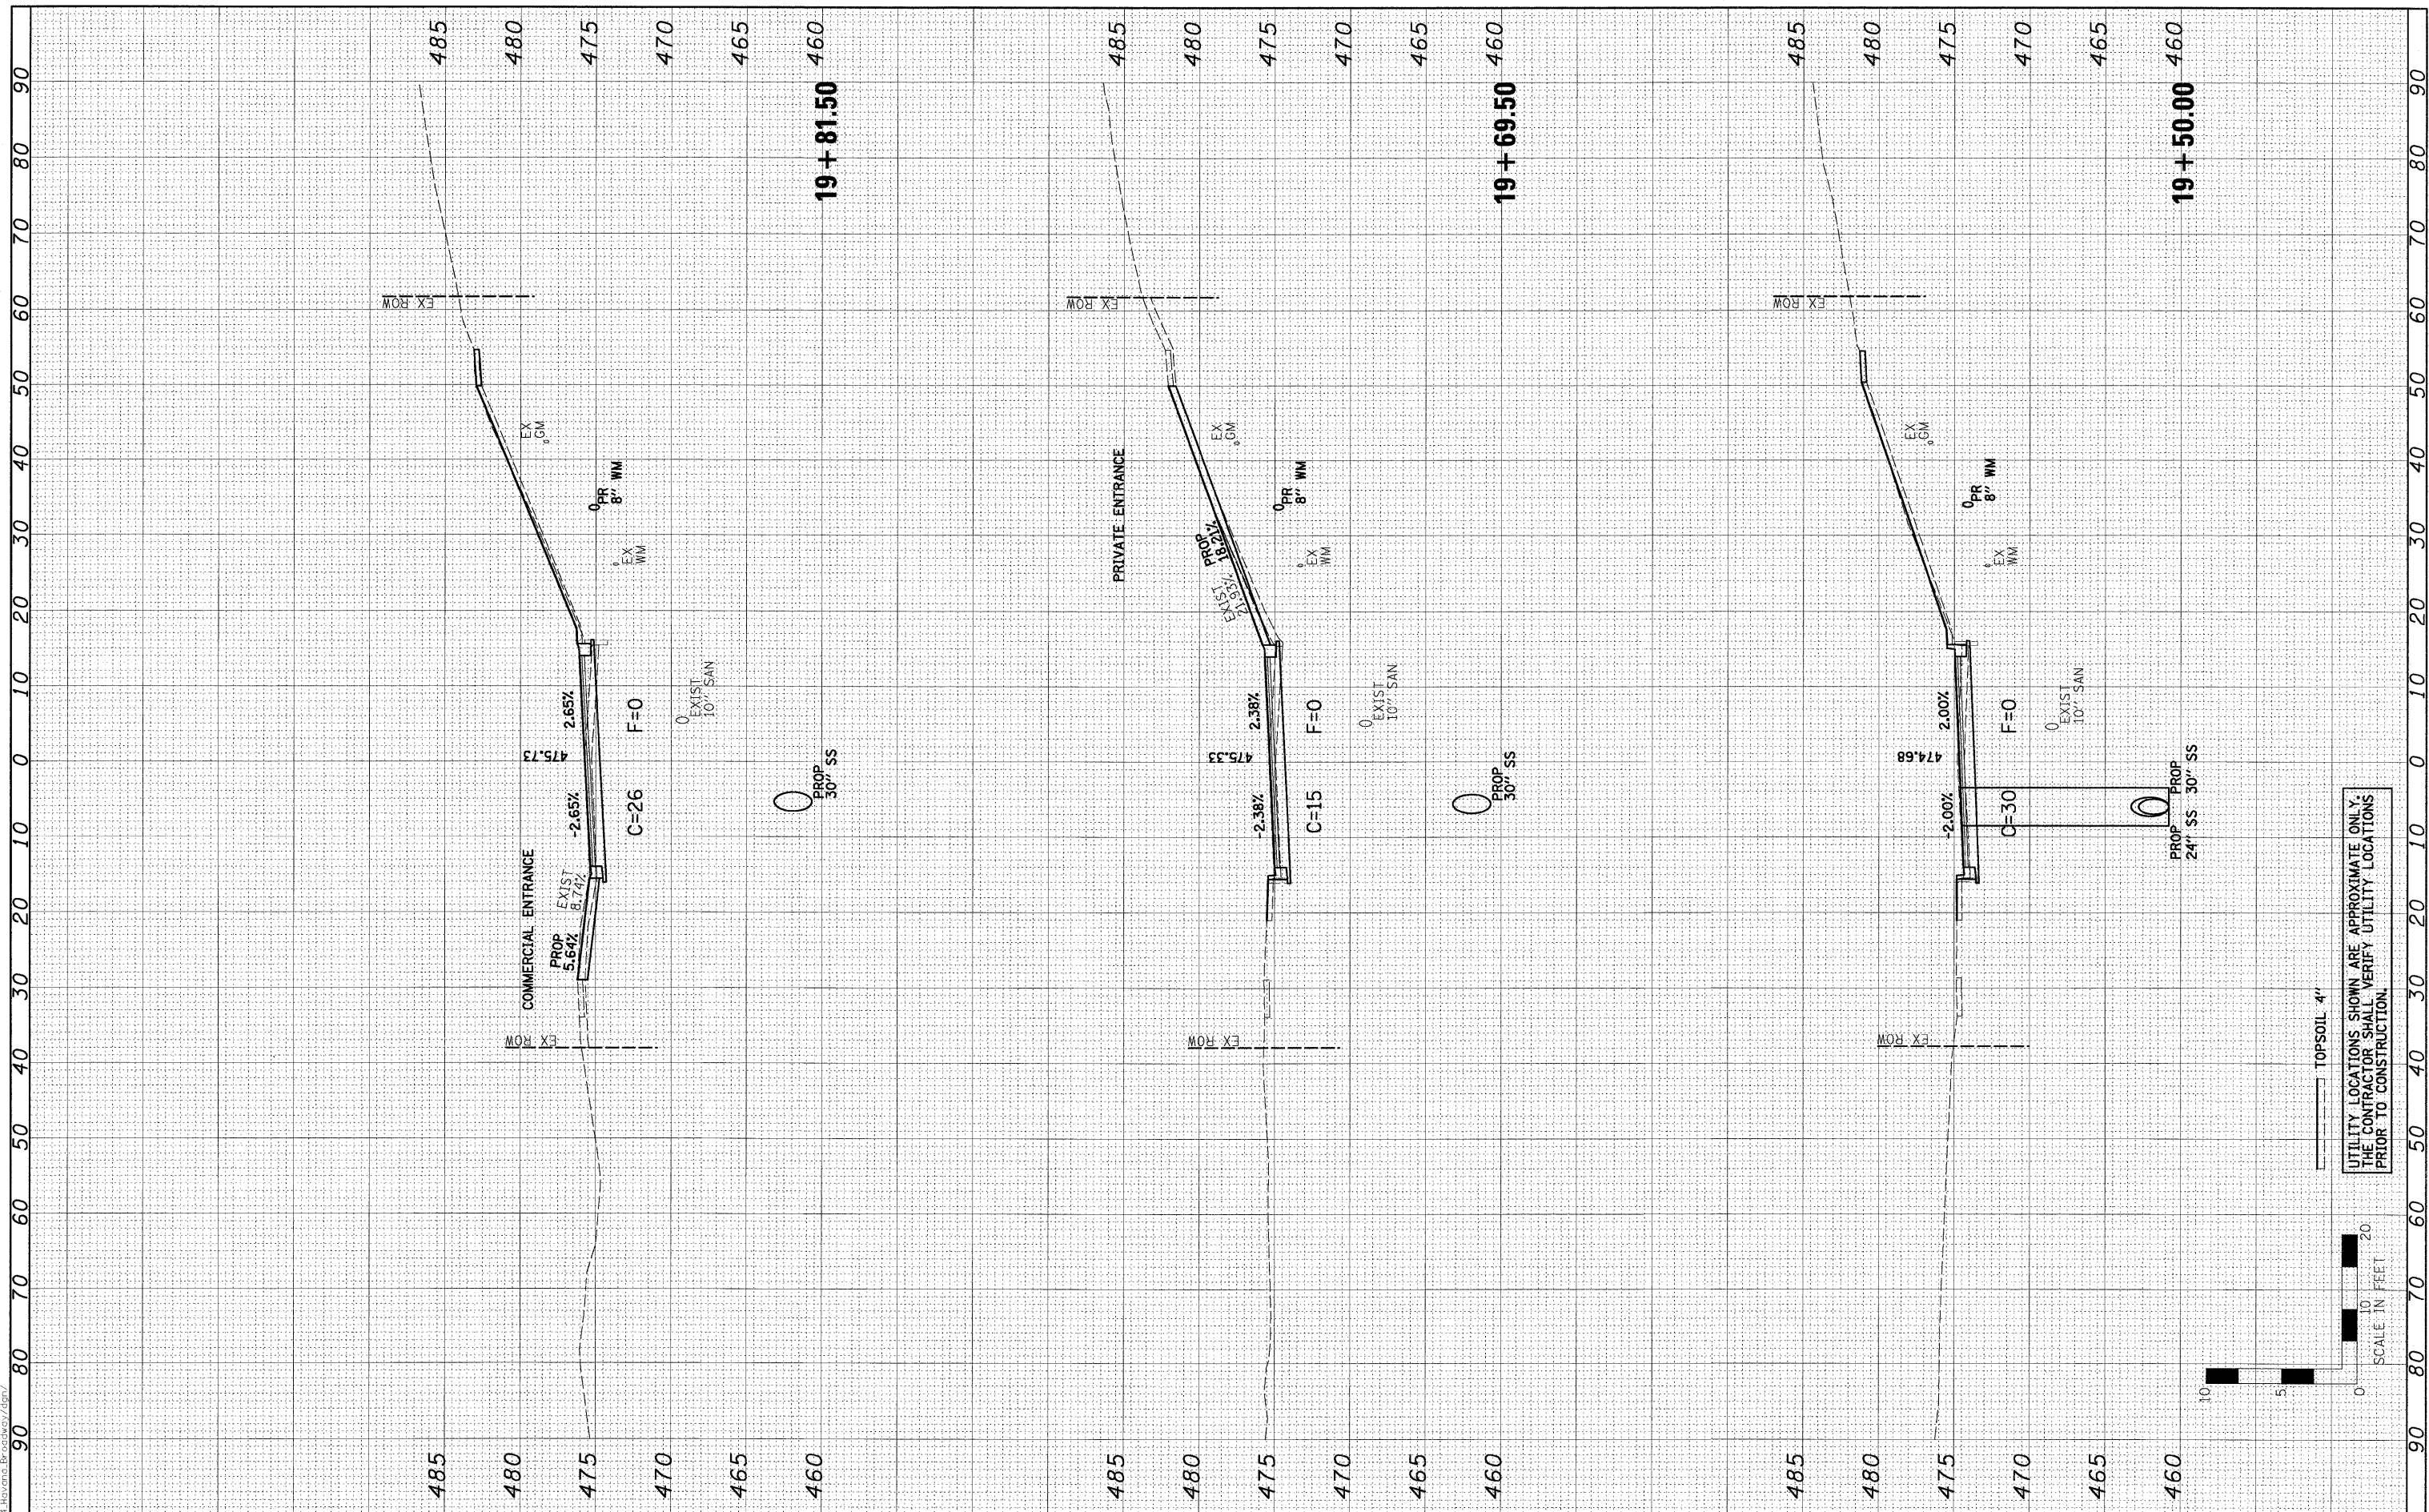

FILE NAME =	0081364_XSECT-STH.dgn	
USER NAME =		
DESIGNED -	PSA	
DRAWN -	JTC	
CHECKED -	ERB/RDY	
DATE -	09/29/09	
REVISIONS		
NO.	DESCRIPTION	DATE

DESIGNED -	PSA	REVISIONS	
DRAWN -	JTC	NO.	DESCRIPTION
CHECKED -	ERB/RDY	DATE	
DATE -	09/29/09		

DESIGNED -	PSA	REVISIONS	
DRAWN -	JTC	NO.	DESCRIPTION
CHECKED -	ERB/RDY	DATE	
DATE -	09/29/09		


**STATE OF ILLINOIS  
 DEPARTMENT OF TRANSPORTATION**

**CITY OF HAVANA - BROADWAY STREET  
 CROSS SECTIONS**

SCALE: H=10, V=5    SHEET NO.    OF    SHEETS    STA. 19+50.00    TO    STA. 19+81.50

F.A. RTE.	SECTION	COUNTY	TOTAL SHEETS	SHEET NO.
	05-00035-00-SS	MASON	60	45
CONTRACT NO. 9 3 5 0 2				
FED. ROAD DIST. NO.    ILLINOIS FED. AID PROJECT				

Farnsworth GROUP    7707 NORTH KNOXVILLE AVENUE, SUITE 200, PEORIA, ILLINOIS 61614  
 309.689-9883    309.689-9820 FAX    www.f-w.com

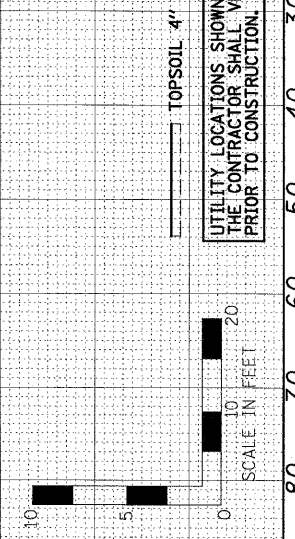

UTILITY LOCATIONS SHOWN ARE APPROXIMATE ONLY.  
 THE CONTRACTOR SHALL VERIFY UTILITY LOCATIONS  
 PRIOR TO CONSTRUCTION.