


FINAL SURVEY	SURVEYED	BY	DATE
NOTE BOOK	PLOTTED		
NO.	TEMP. PLATE		
	AREAS CHECKED		

ORIGINAL SURVEY	SURVEYED	BY	DATE
NOTE BOOK	PLOTTED		
NO.	TEMP. PLATE		
	AREAS CHECKED		

0081364_XSECT-STH.dgn
 9/29/09 10:46:31 AM
 0081364_XSECT-STH.dgn

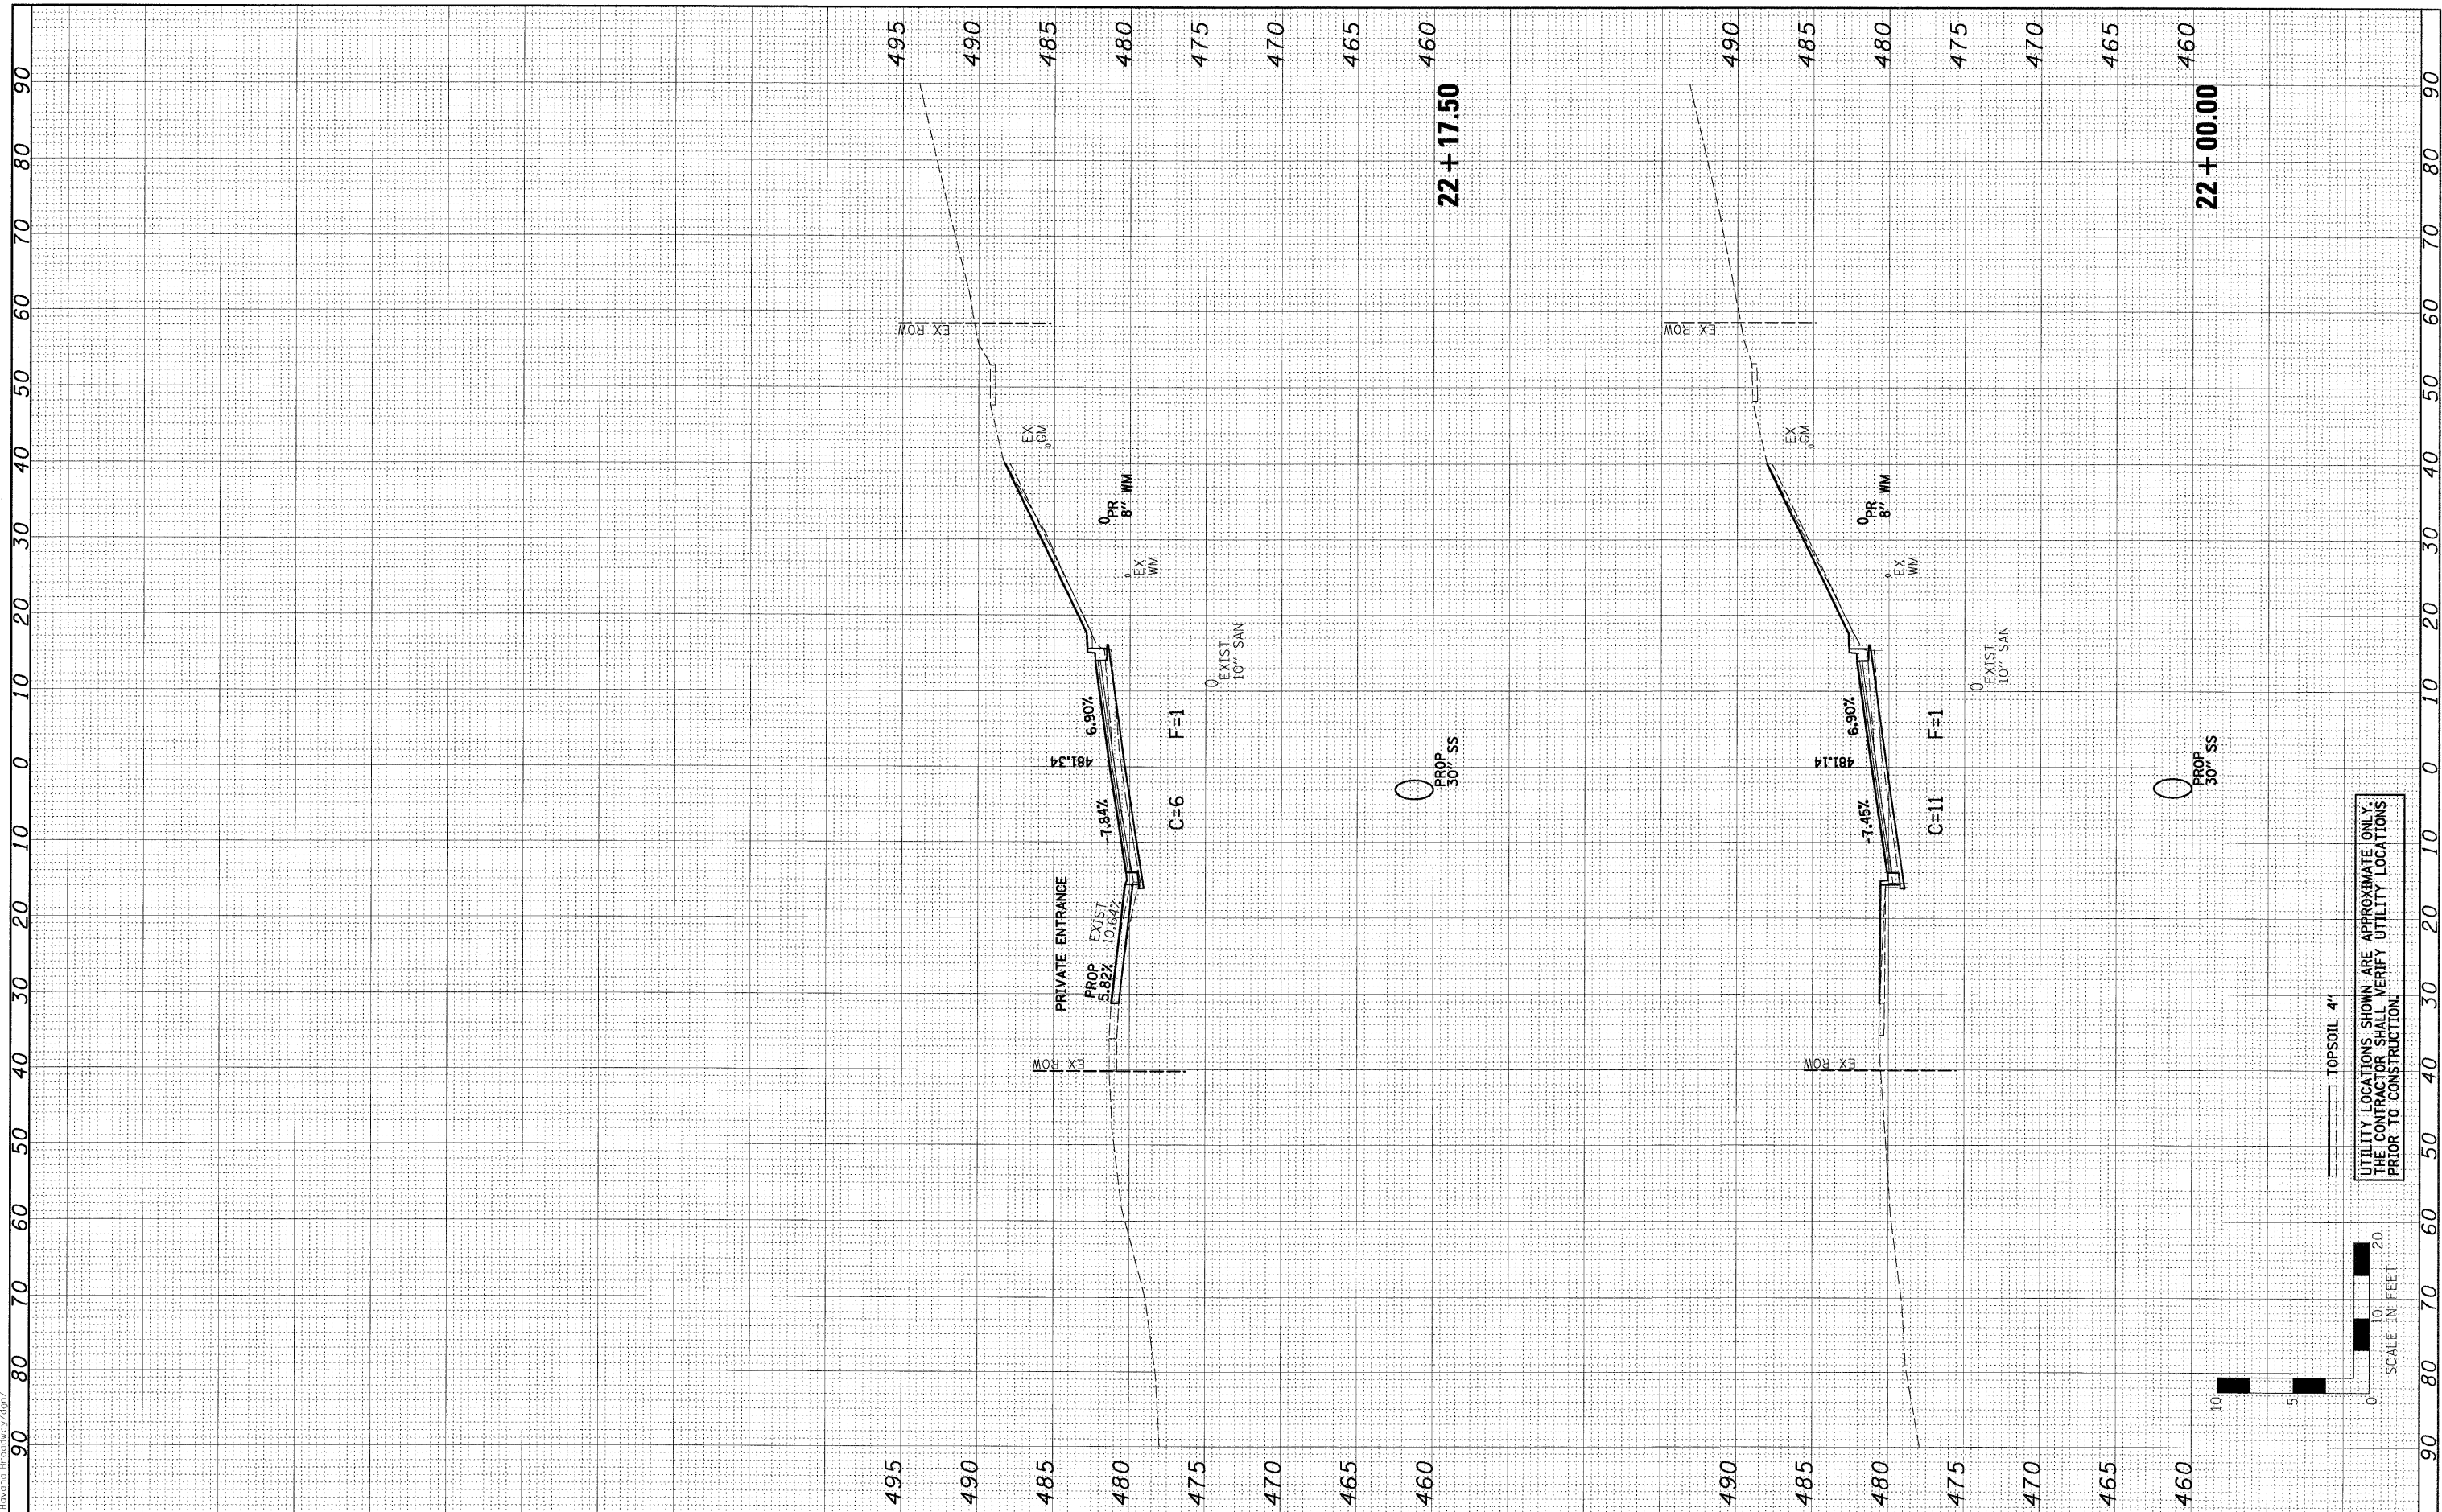

FILE NAME =	0081364_XSECT-STH.dgn	
USER NAME =	0081364_XSECT-STH.dgn	
DESIGNED -	PSA	
DRAWN -	JTC	
CHECKED -	ERB/RDY	
DATE -	09/29/09	
REVISIONS		
NO.	DESCRIPTION	DATE

DESIGNED -	PSA	
DRAWN -	JTC	
CHECKED -	ERB/RDY	
DATE -	09/29/09	
REVISIONS		
NO.	DESCRIPTION	DATE

DESIGNED -	PSA	
DRAWN -	JTC	
CHECKED -	ERB/RDY	
DATE -	09/29/09	
REVISIONS		
NO.	DESCRIPTION	DATE

**STATE OF ILLINOIS
 DEPARTMENT OF TRANSPORTATION**

**CITY OF HAVANA - BROADWAY STREET
 CROSS SECTIONS**

SCALE: H=10, V=5 SHEET NO. OF SHEETS STA. 22+00.00 TO STA. 22+17.50

F.A. RTE.	SECTION	COUNTY	TOTAL SHEETS	SHEET NO.
	05-00035-00-SS	MASON	60	49
CONTRACT NO. 93502				
FED. ROAD DIST. NO.	ILLINOIS FED. AID PROJECT			

Farnsworth GROUP 1707 NORTH KNOXVILLE AVENUE, SUITE 200, PEORIA, ILLINOIS 61614
 (309)699-9888 / (309)699-9870 FAX www.f-w.com

UTILITY LOCATIONS SHOWN ARE APPROXIMATE ONLY.
 THE CONTRACTOR SHALL VERIFY UTILITY LOCATIONS
 PRIOR TO CONSTRUCTION.

