


FINAL SURVEY	SURVEYED	BY	DATE
NOTE BOOK	PLOTTED		
NO.	TEMPLATE		
	AREAS CHECKED		
	AREAS CHECKED		

ORIGINAL SURVEY	SURVEYED	BY	DATE
NOTE BOOK	PLOTTED		
NO.	TEMPLATE		
	AREAS CHECKED		
	AREAS CHECKED		

0081364.XSECT-STH.dgn  
9/29/2009 10:46:32 AM  
2/2009/0081364.dwg

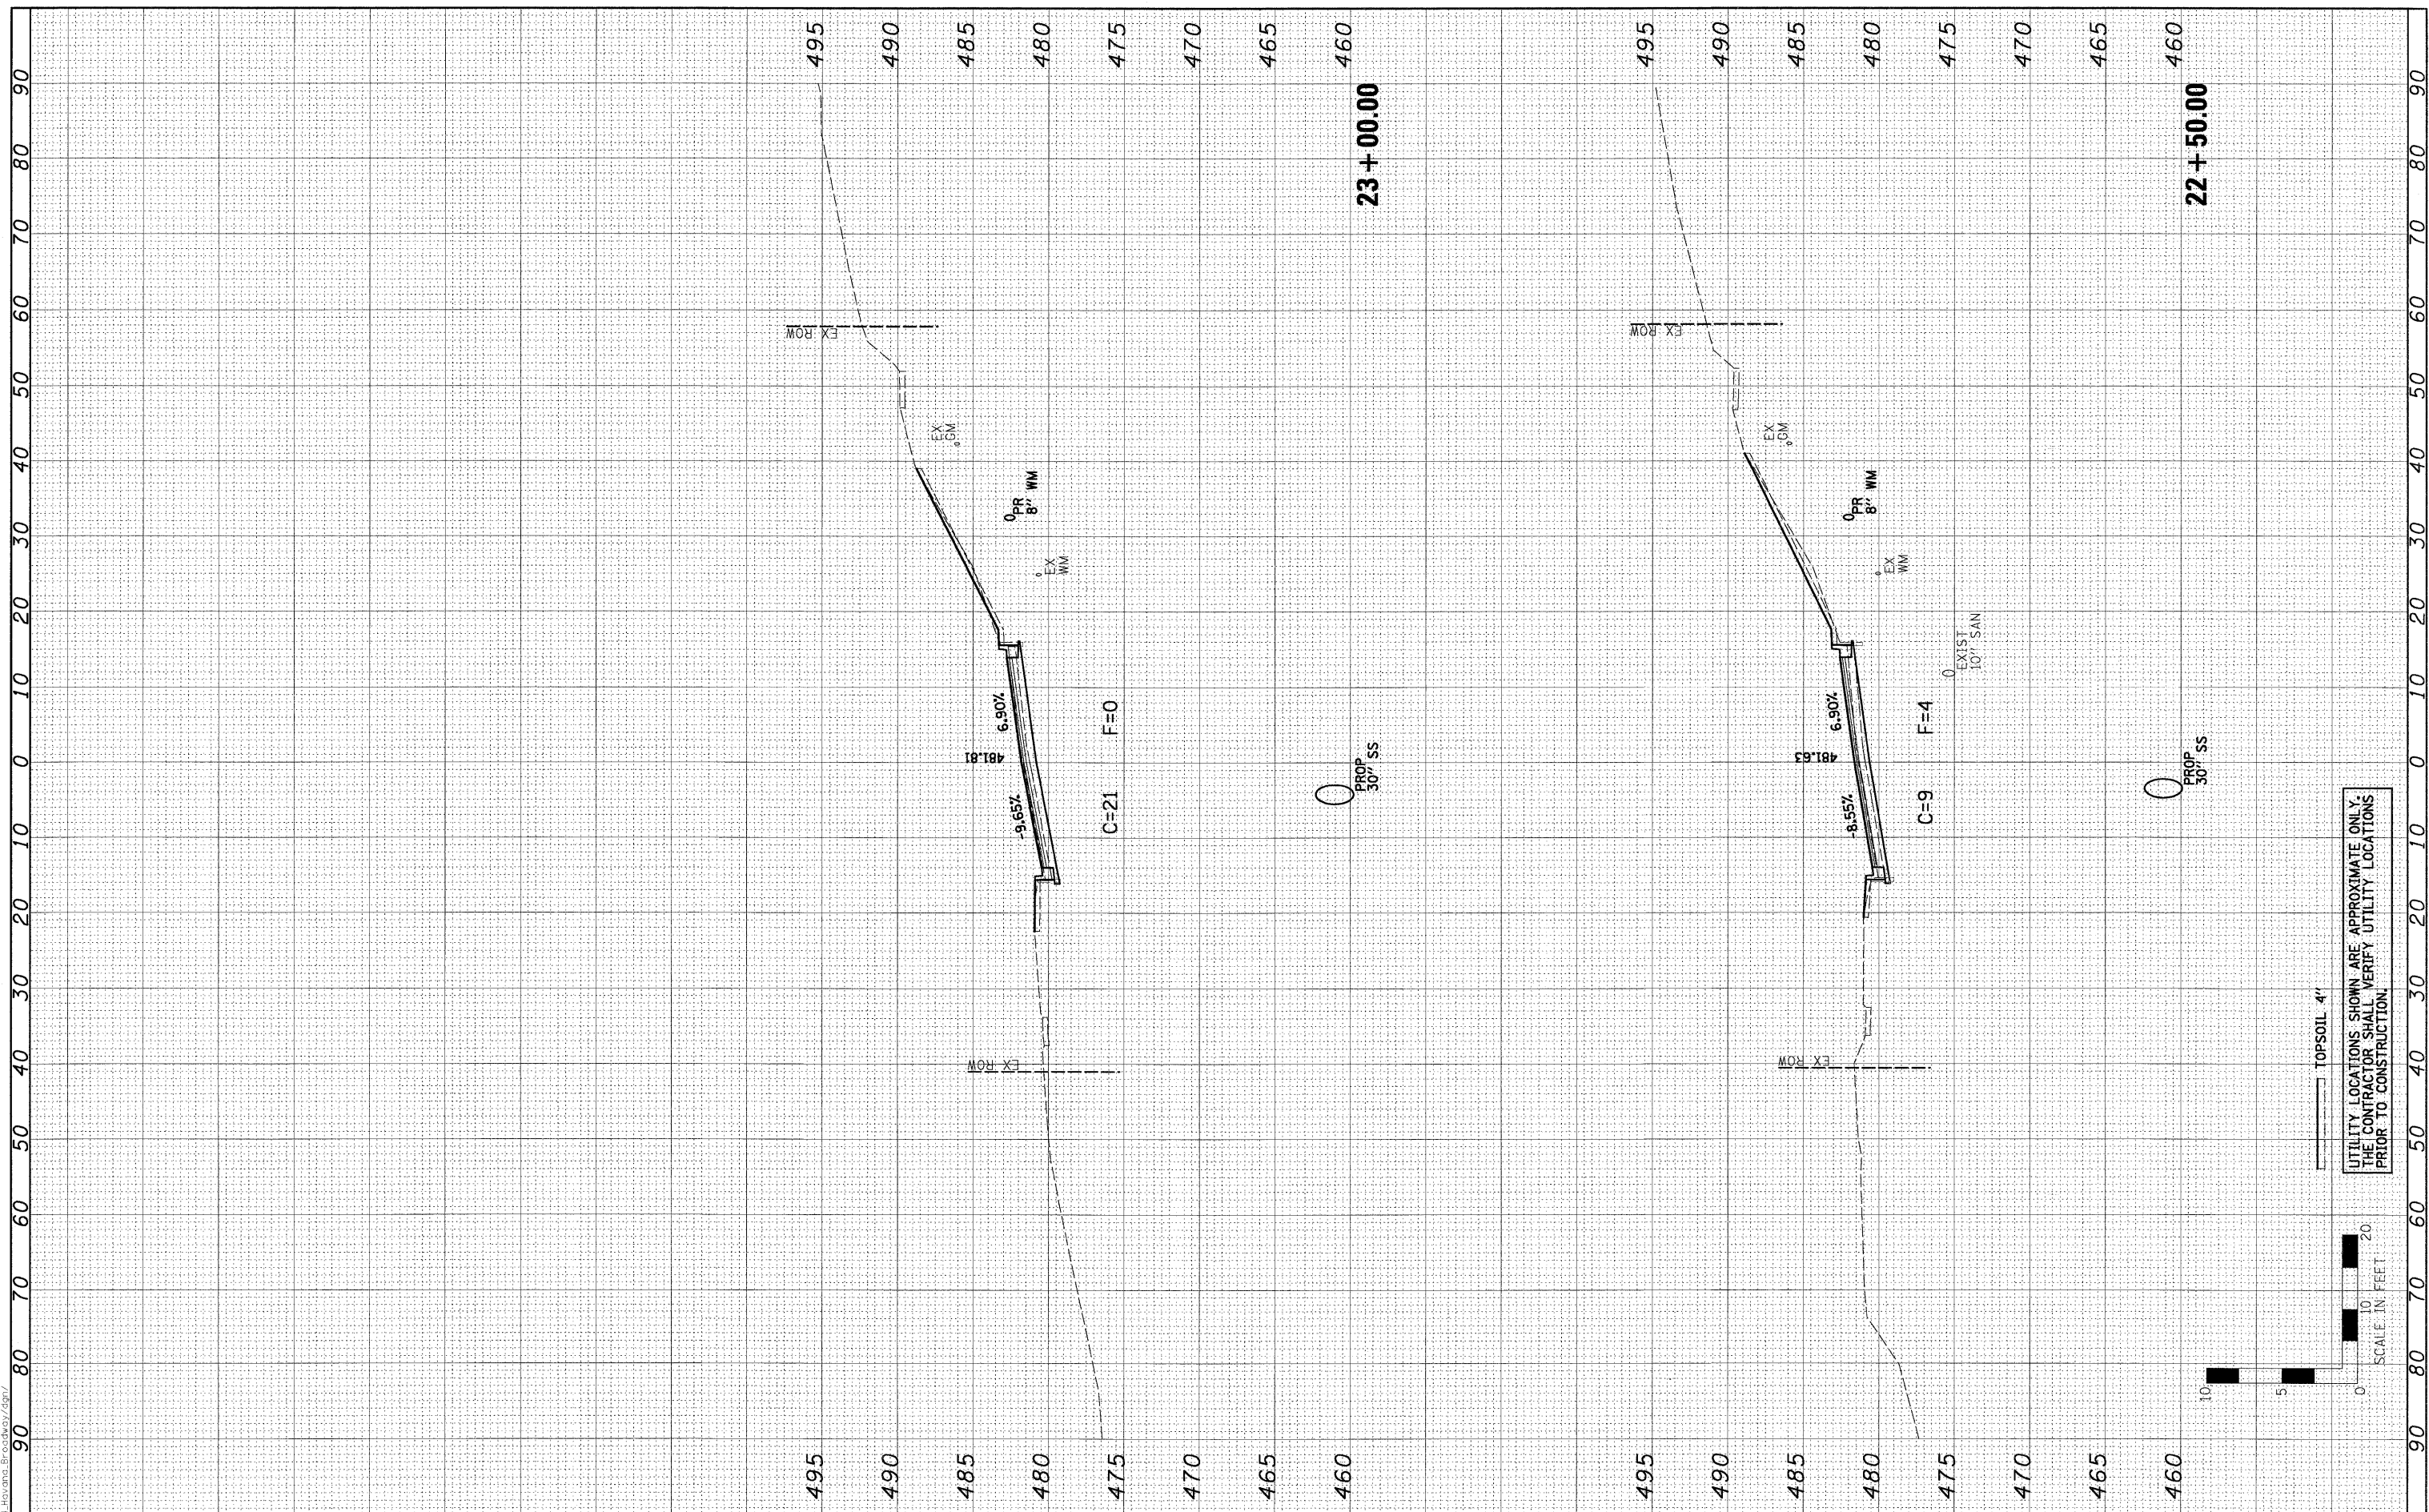

FILE NAME =	0081364.XSECT-STH.dgn
USER NAME =	
PLOT SCALE =	
PLOT DATE =	9/28/2009 10:46:32 AM

DESIGNED -	PSA	REVISED -	
DRAWN -	JTC	REVISED -	
CHECKED -	ERB/RDY	REVISED -	
DATE -	09/29/09	REVISED -	

DESIGNED -	PSA	REVISED -	
DRAWN -	JTC	REVISED -	
CHECKED -	ERB/RDY	REVISED -	
DATE -	09/29/09	REVISED -	


**STATE OF ILLINOIS  
DEPARTMENT OF TRANSPORTATION**

**CITY OF HAVANA - BROADWAY STREET  
CROSS SECTIONS**

SCALE: H=10, V=5    SHEET NO.    OF    SHEETS    STA. 22+50.00    TO STA. 23+00.00

F.A. RTE.	SECTION	COUNTY	TOTAL SHEETS	SHEET NO.
	05-00035-00-SS	MASON	60	50
FED. ROAD DIST. NO.	ILLINOIS FED. AID PROJECT	CONTRACT NO. 93502		

Farnsworth GROUP 7707 NORTH KNOXVILLE AVENUE, SUITE 200, PEORIA, ILLINOIS 61614  
309.689-9803 • 309.689-9820 FAX www.f-v.com

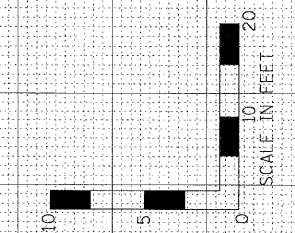

UTILITY LOCATIONS SHOWN ARE APPROXIMATE ONLY.  
THE CONTRACTOR SHALL VERIFY UTILITY LOCATIONS  
PRIOR TO CONSTRUCTION.