


FINAL SURVEY	SURVEYED	BY	DATE
NOTE BOOK	PLOTTED		
AREAS	TEMPLATE		
CHECKED	AREAS		
	CHECKED		

ORIGINAL SURVEY	SURVEYED	BY	DATE
NOTE BOOK	PLOTTED		
AREAS	TEMPLATE		
CHECKED	AREAS		
	CHECKED		

0001364\_XSECT-NTH.dgn 10:46:43 AM  
 9/28/2009 10:46:43 AM  
 27/2009/00035-00-SS.dwg

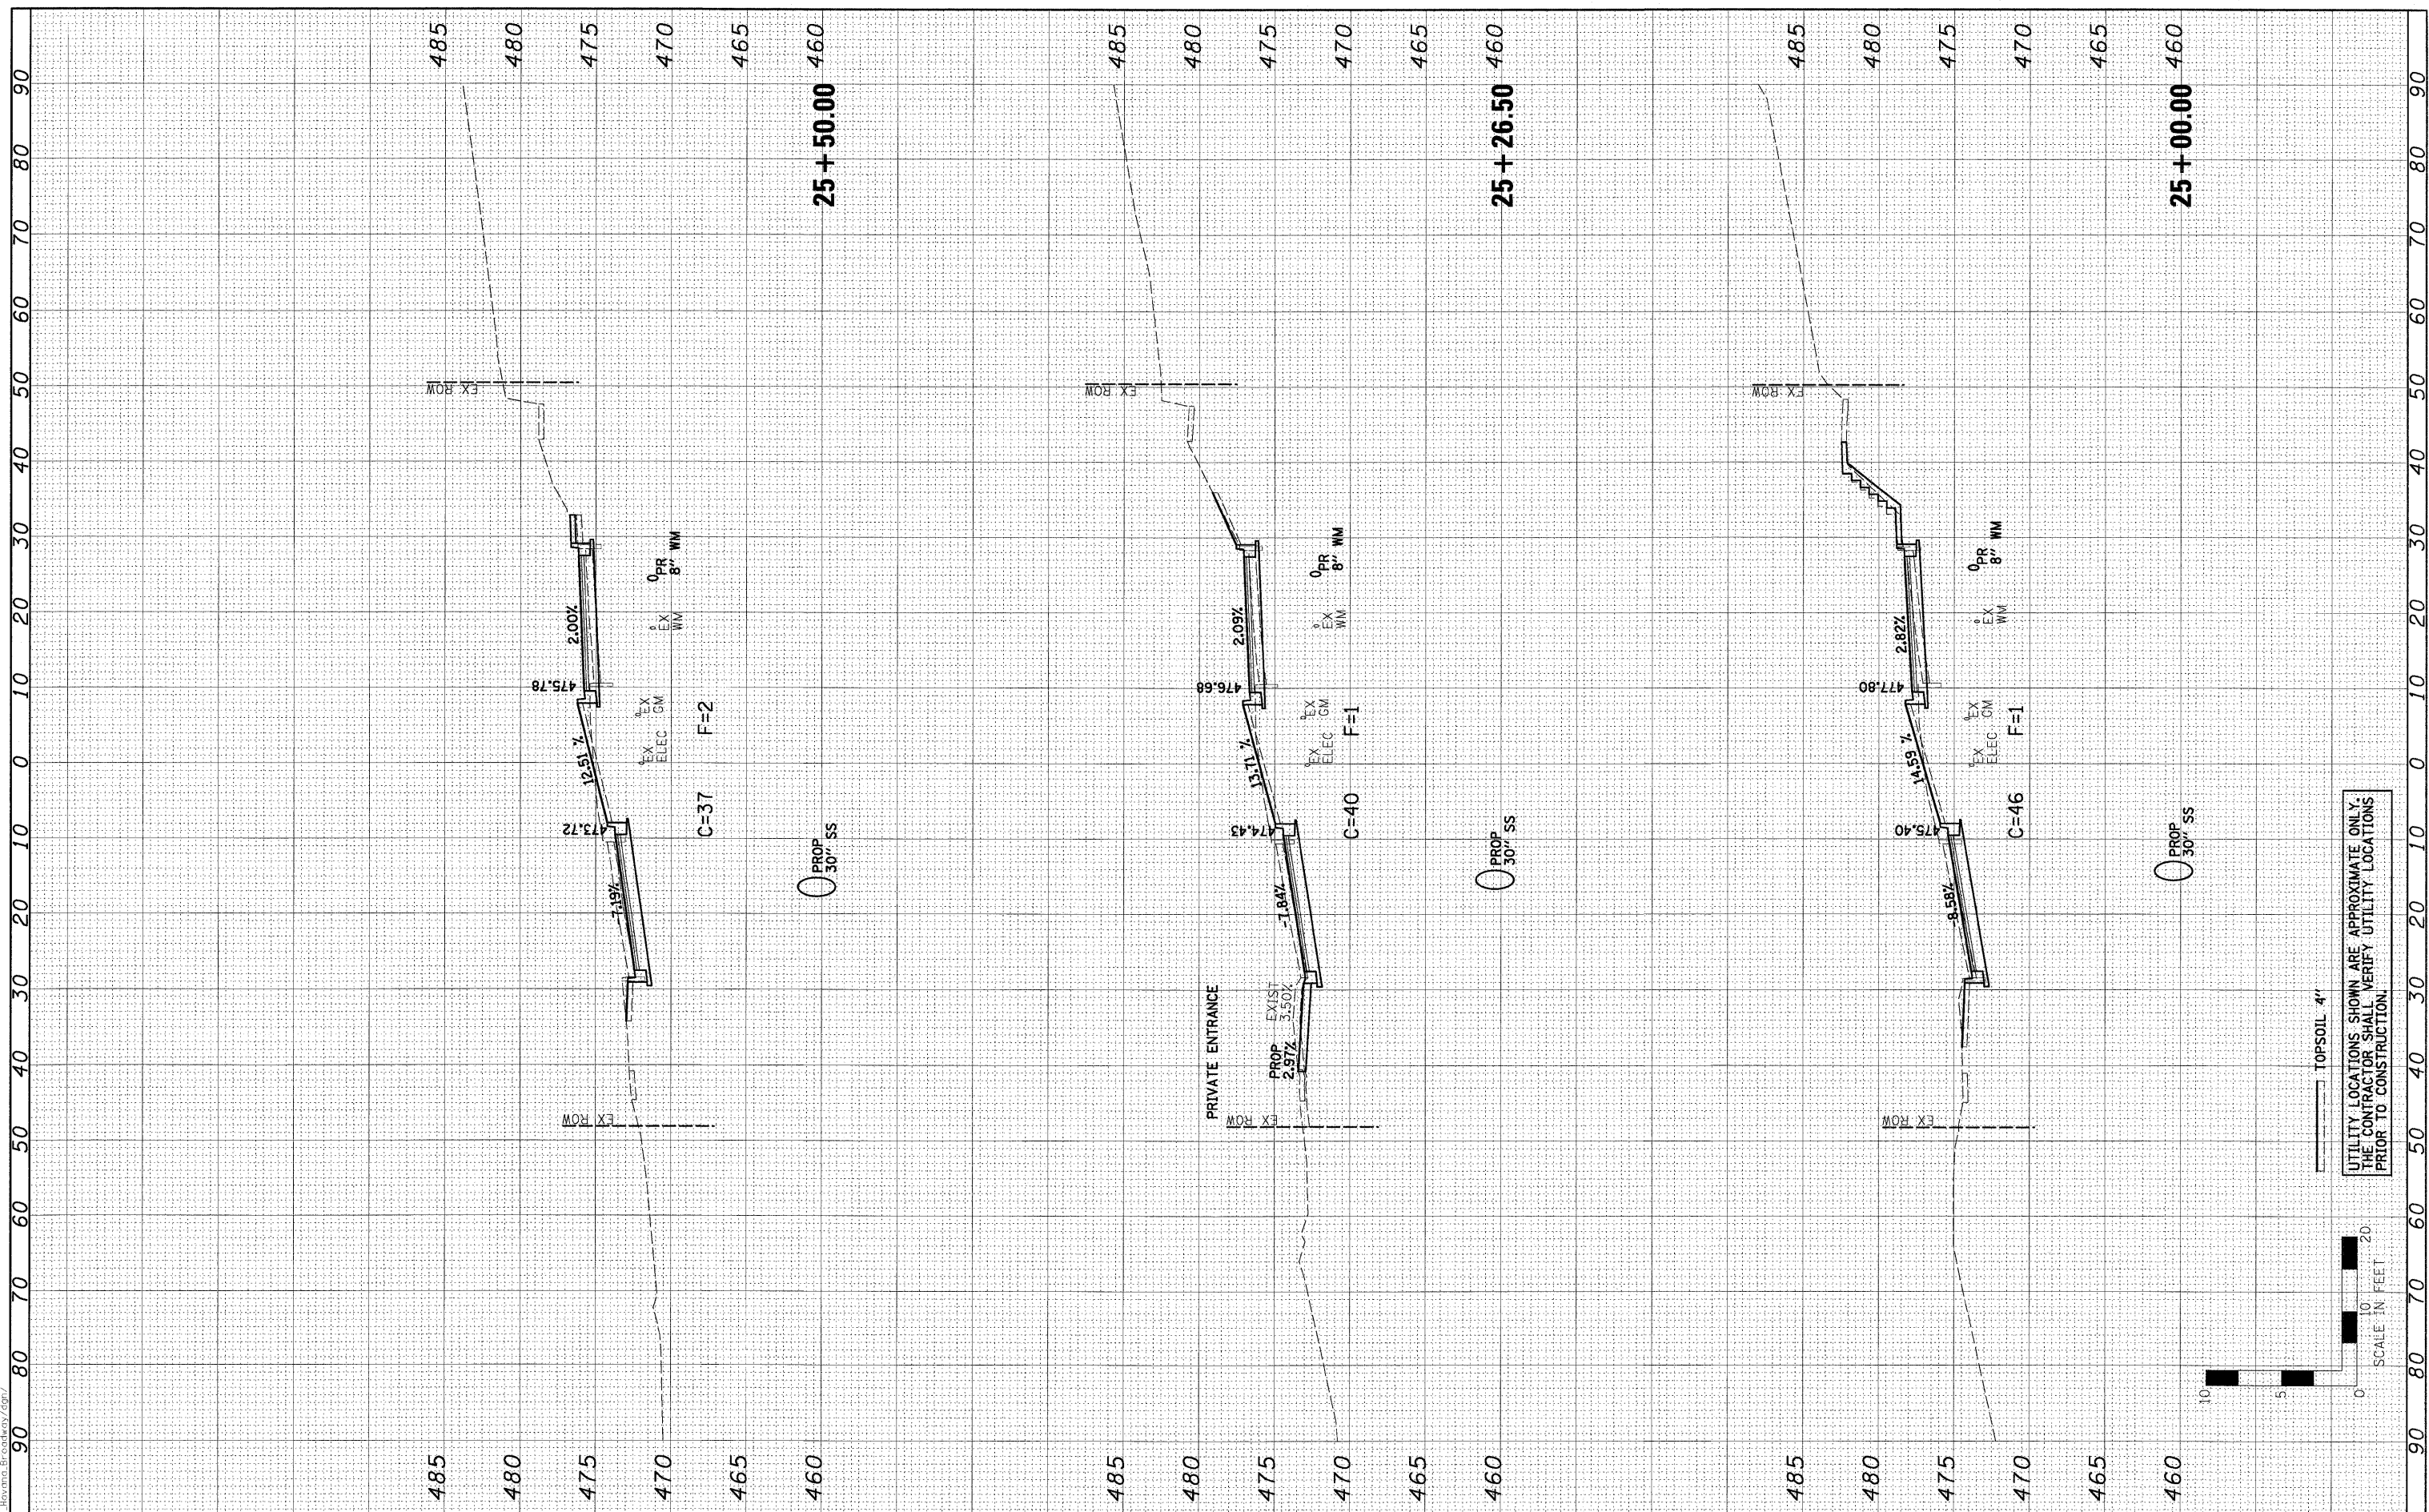

FILE NAME = 0001364\_XSECT-NTH.dgn  
 USER NAME =  
 PLOT SCALE =  
 PLOT DATE = 9/28/2009 10:46:43 AM

DESIGNED -	PSA	REVISED -	
DRAWN -	JTC	REVISED -	
CHECKED -	ERB/RDY	REVISED -	
DATE -	09/29/09	REVISED -	

DESIGNED -	PSA	REVISED -	
DRAWN -	JTC	REVISED -	
CHECKED -	ERB/RDY	REVISED -	
DATE -	09/29/09	REVISED -	

**STATE OF ILLINOIS  
 DEPARTMENT OF TRANSPORTATION**


**CITY OF HAVANA - BROADWAY STREET  
 CROSS SECTIONS**

SCALE: H=10, V=5    SHEET NO.    OF    SHEETS    STA. 25+00.00    TO    STA. 25+50.00

F.A. RTE.	SECTION	COUNTY	TOTAL SHEETS	SHEET NO.
	05-00035-00-SS	MASON	60	53
CONTRACT NO. 93502				
FED. ROAD DIST. NO.    ILLINOIS FED. AID PROJECT				

Farnsworth GROUP  
 7707 NORTH KNOXVILLE AVENUE, SUITE 200, PEORIA, ILLINOIS 61614  
 (309)689-9868 / (309)689-9820 FAX  
 www.fg.com

UTILITY LOCATIONS SHOWN ARE APPROXIMATE ONLY.  
 THE CONTRACTOR SHALL VERIFY UTILITY LOCATIONS  
 PRIOR TO CONSTRUCTION.

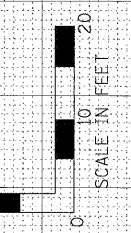

TOPSOIL 4"

PROF 30" SS

PROF 30" SS

PROF 30" SS