


FINAL SURVEY	SURVEYED	BY	DATE
NOTE BOOK	PLOTTED		
AREAS CHECKED	TEMPLATE		
NO.	AREAS CHECKED		

ORIGINAL SURVEY	SURVEYED	BY	DATE
NOTE BOOK	PLOTTED		
AREAS CHECKED	TEMPLATE		
NO.	AREAS CHECKED		

0081364_XSECT-NTH.dgn
9/28/2009 10:46:47 AM
P:\2009\0081364_XSECT-NTH.dgn

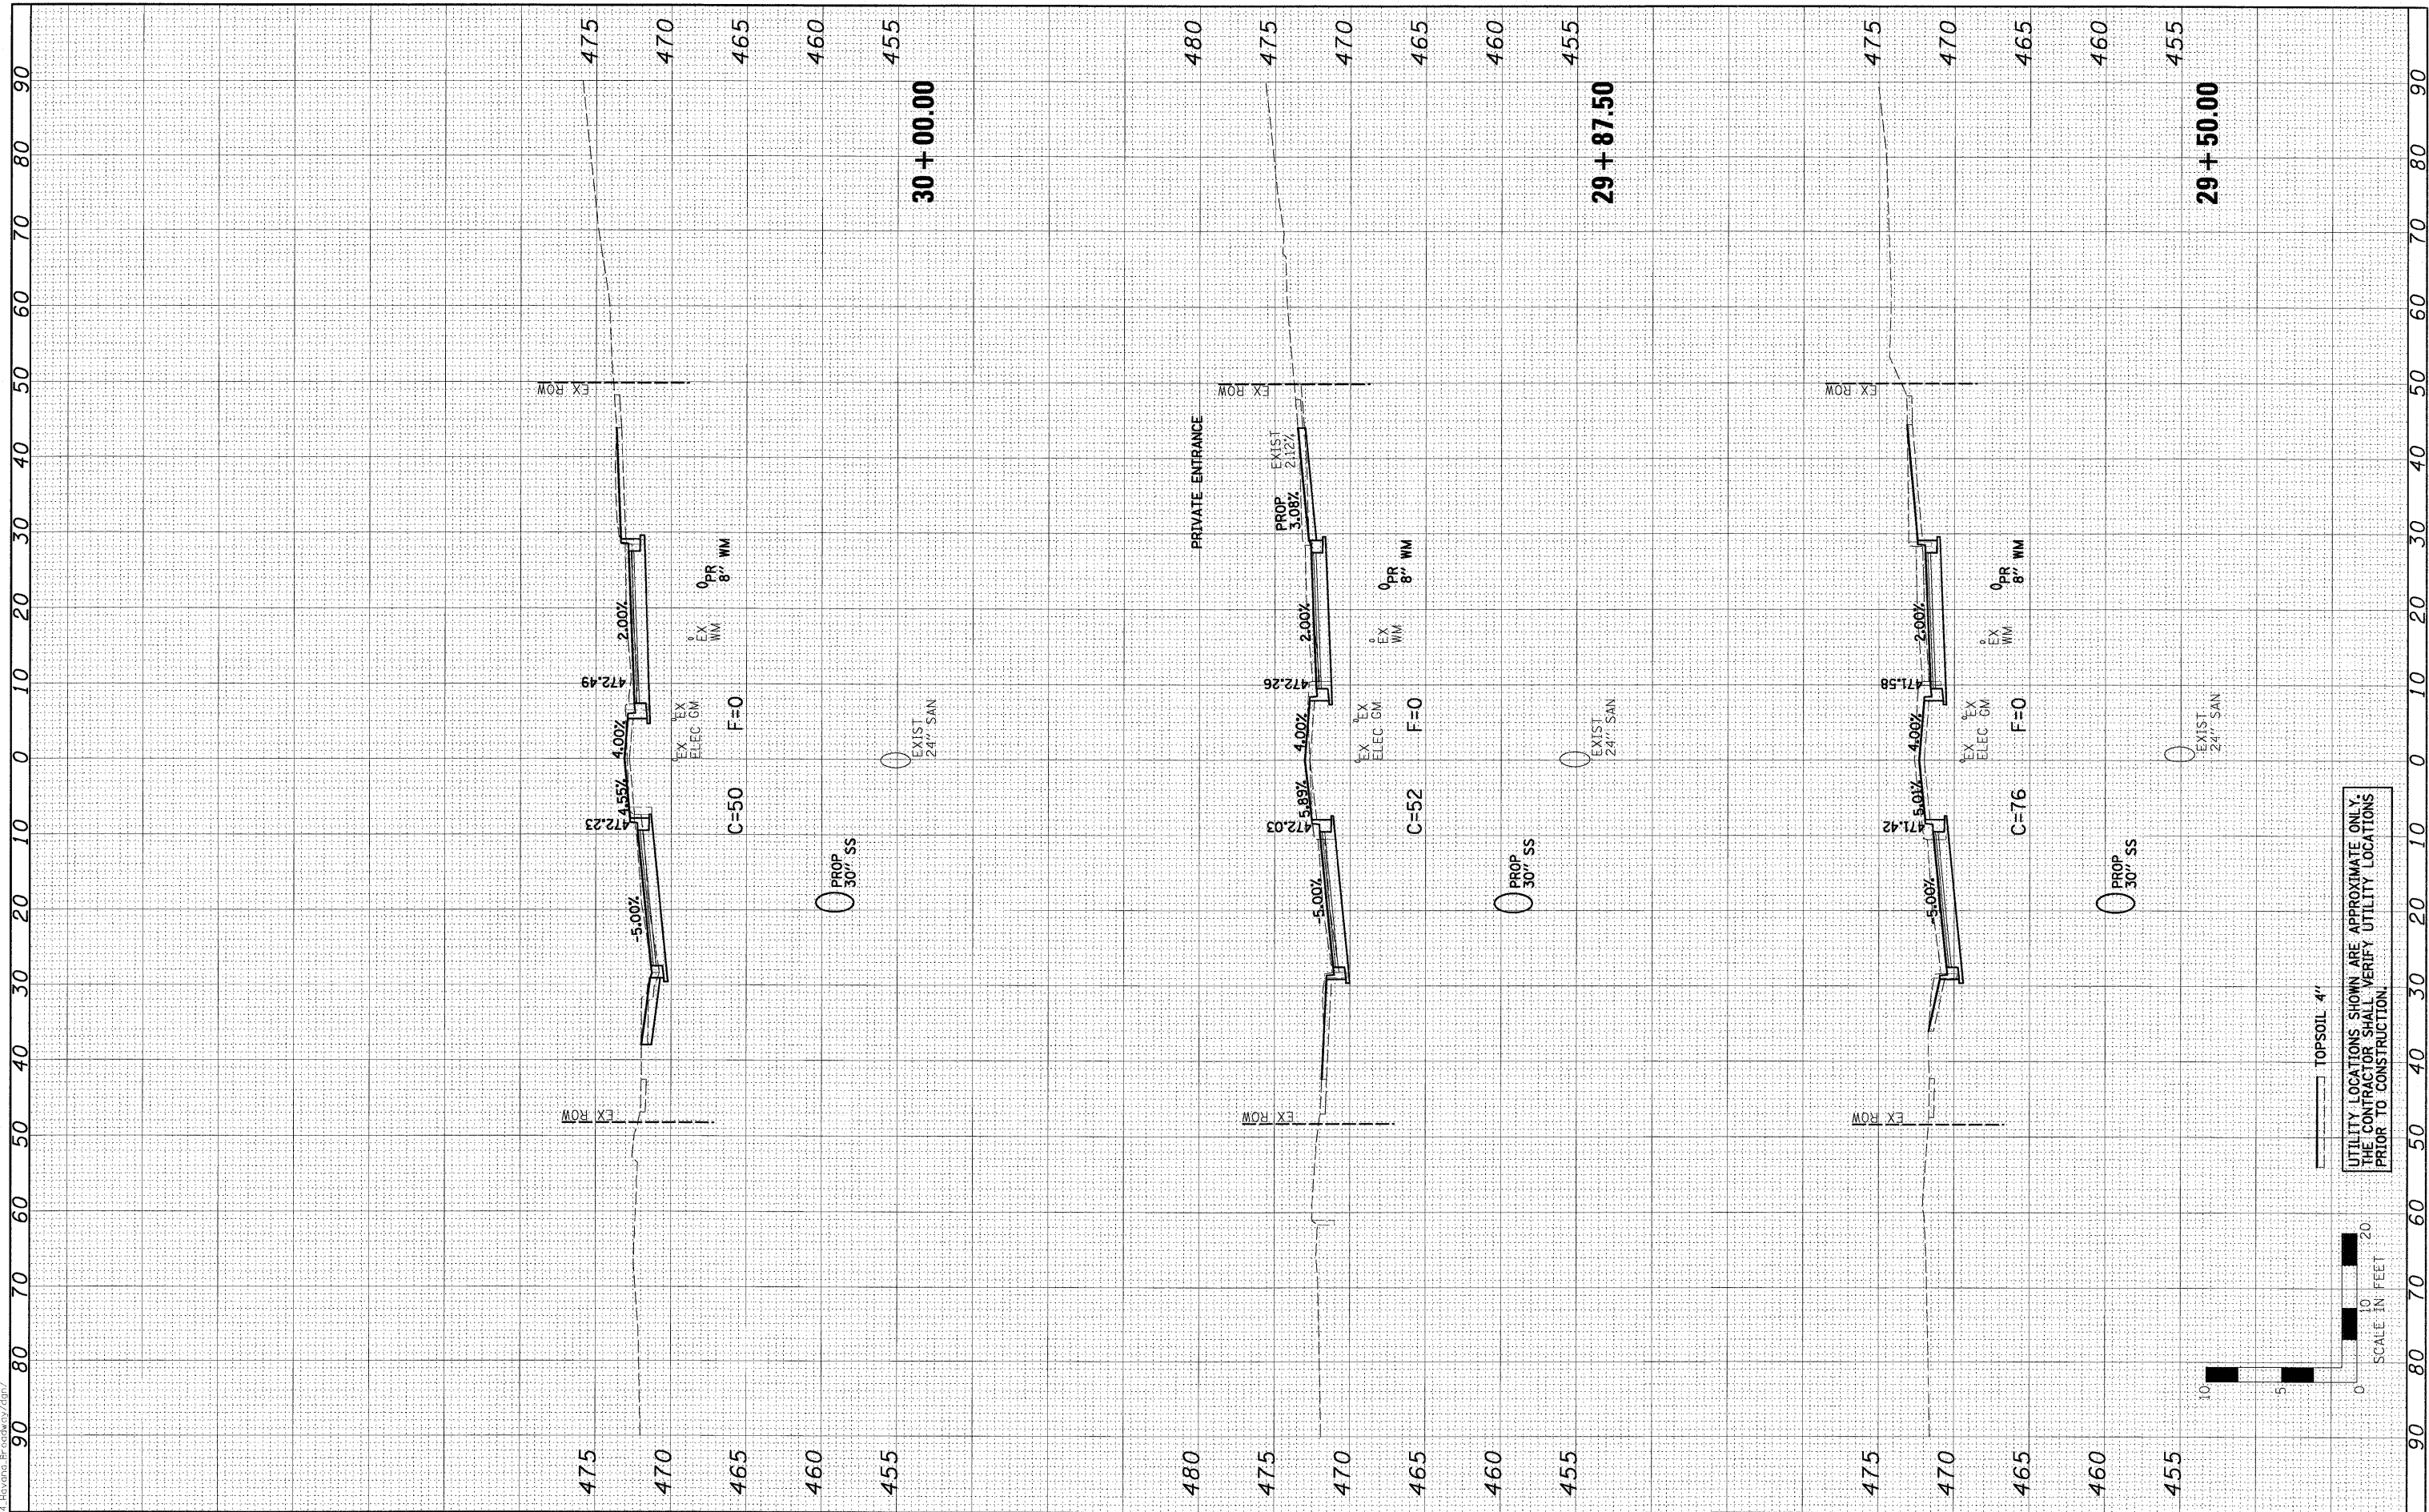

FILE NAME = 0081364_XSECT-NTH.dgn	USER NAME =	DESIGNED - PSA	REVISED -	STATE OF ILLINOIS DEPARTMENT OF TRANSPORTATION	CITY OF HAVANA - BROADWAY STREET CROSS SECTIONS				F.A. RTE.	SECTION	COUNTY	TOTAL SHEETS	SHEET NO.
PLOT SCALE =		DRAWN - JTC	REVISED -		SCALE: H=10, V=5	SHEET NO.	OF	SHEETS	STA. 29+50.00	TO STA. 30+00.00	MASON	60	58
PLOT DATE = 9/28/2009 10:46:47 AM		CHECKED - ERB/RDY	REVISED -			CONTRACT NO. 93502							
		DATE - 09/29/09	REVISED -			FED. ROAD DIST. NO. ILLINOIS FED. AID PROJECT							

UTILITY LOCATIONS SHOWN ARE APPROXIMATE ONLY.
THE CONTRACTOR SHALL VERIFY UTILITY LOCATIONS
PRIOR TO CONSTRUCTION.

TOPSOIL 4"

