


FINAL SURVEY	SURVEYED	BY	DATE
NOTE BOOK	PLOTTED		
AREAS CHECKED	TEMPLATE		
NO.	AREAS CHECKED		

ORIGINAL SURVEY	SURVEYED	BY	DATE
NOTE BOOK	PLOTTED		
AREAS CHECKED	TEMPLATE		
NO.	AREAS CHECKED		

0081354\_XSECT-NTH.dgn  
 9/28/2009 10:46:48 AM  
 29/2009/0081354\_XSECT-NTH.dgn

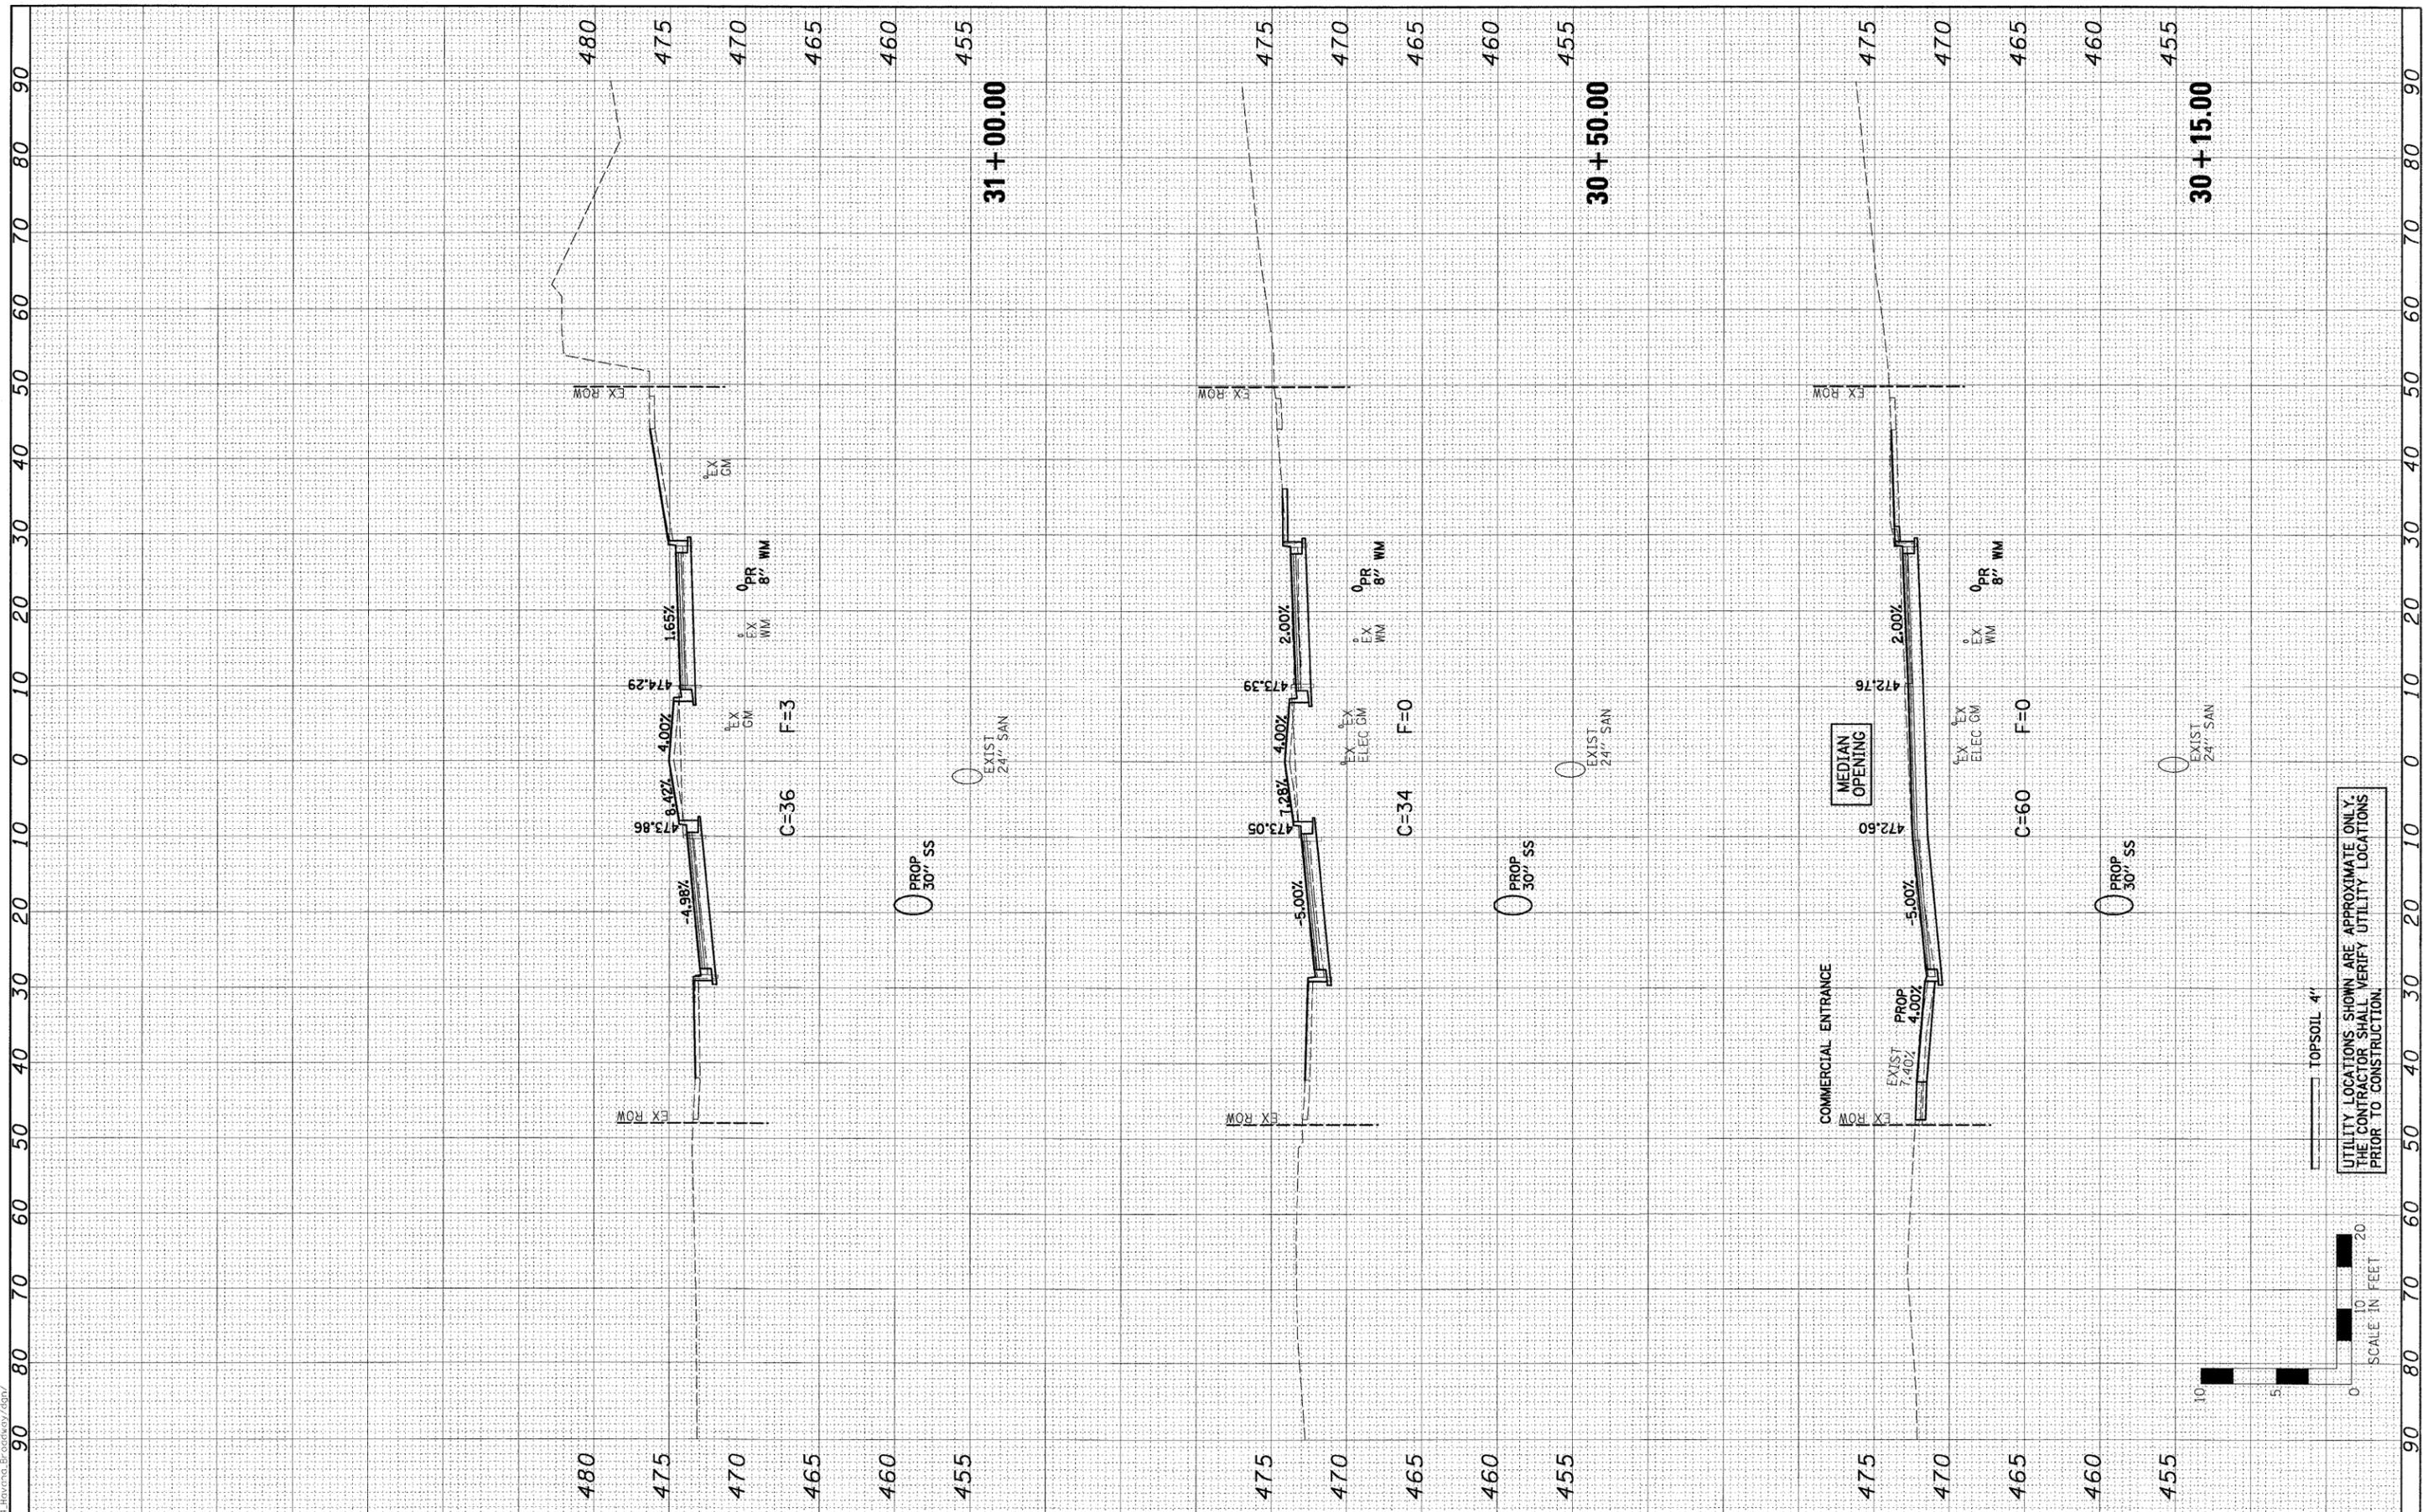

FILE NAME =	0081354_XSECT-NTH.dgn
USER NAME =	
PLOT SCALE =	
PLOT DATE =	9/28/2009 10:46:48 AM

DESIGNED -	PSA	REVISED -	
DRAWN -	JTC	REVISED -	
CHECKED -	ERB/RDY	REVISED -	
DATE -	09/29/09	REVISED -	


DESIGNED -	PSA	REVISED -	
DRAWN -	JTC	REVISED -	
CHECKED -	ERB/RDY	REVISED -	
DATE -	09/29/09	REVISED -	

**STATE OF ILLINOIS  
 DEPARTMENT OF TRANSPORTATION**

Farnsworth GROUP 1707 NORTH KNOXVILLE AVENUE, SUITE 200, PEORIA, ILLINOIS 61614  
 (309)699-9888 / (309)699-9820 FAX www.f-g.com

<b>CITY OF HAVANA - BROADWAY STREET CROSS SECTIONS</b>	
SCALE: H=10, V=5	SHEET NO. OF SHEETS
STA. 30+15.00	TO STA. 31+00.00

F.A. RTE.	SECTION	COUNTY	TOTAL SHEETS	SHEET NO.
	05-00035-00-SS	MASON	60	59
CONTRACT NO. 93302				
FED. ROAD DIST. NO. ILLINOIS FED. AID PROJECT				

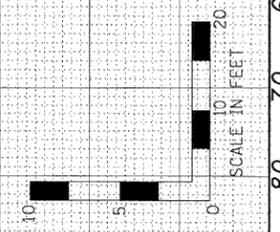

TOPSOIL 4'

UTILITY LOCATIONS SHOWN ARE APPROXIMATE ONLY.  
 THE CONTRACTOR SHALL VERIFY UTILITY LOCATIONS  
 PRIOR TO CONSTRUCTION.