


FINAL SURVEY NO.	SURVEYED	DATE
NOTE BOOK	PLOTTED	BY
	TEMPLATE	
	AREAS CHECKED	

ORIGINAL SURVEY NO.	SURVEYED	DATE
NOTE BOOK	PLOTTED	BY
	TEMPLATE	
	AREAS CHECKED	

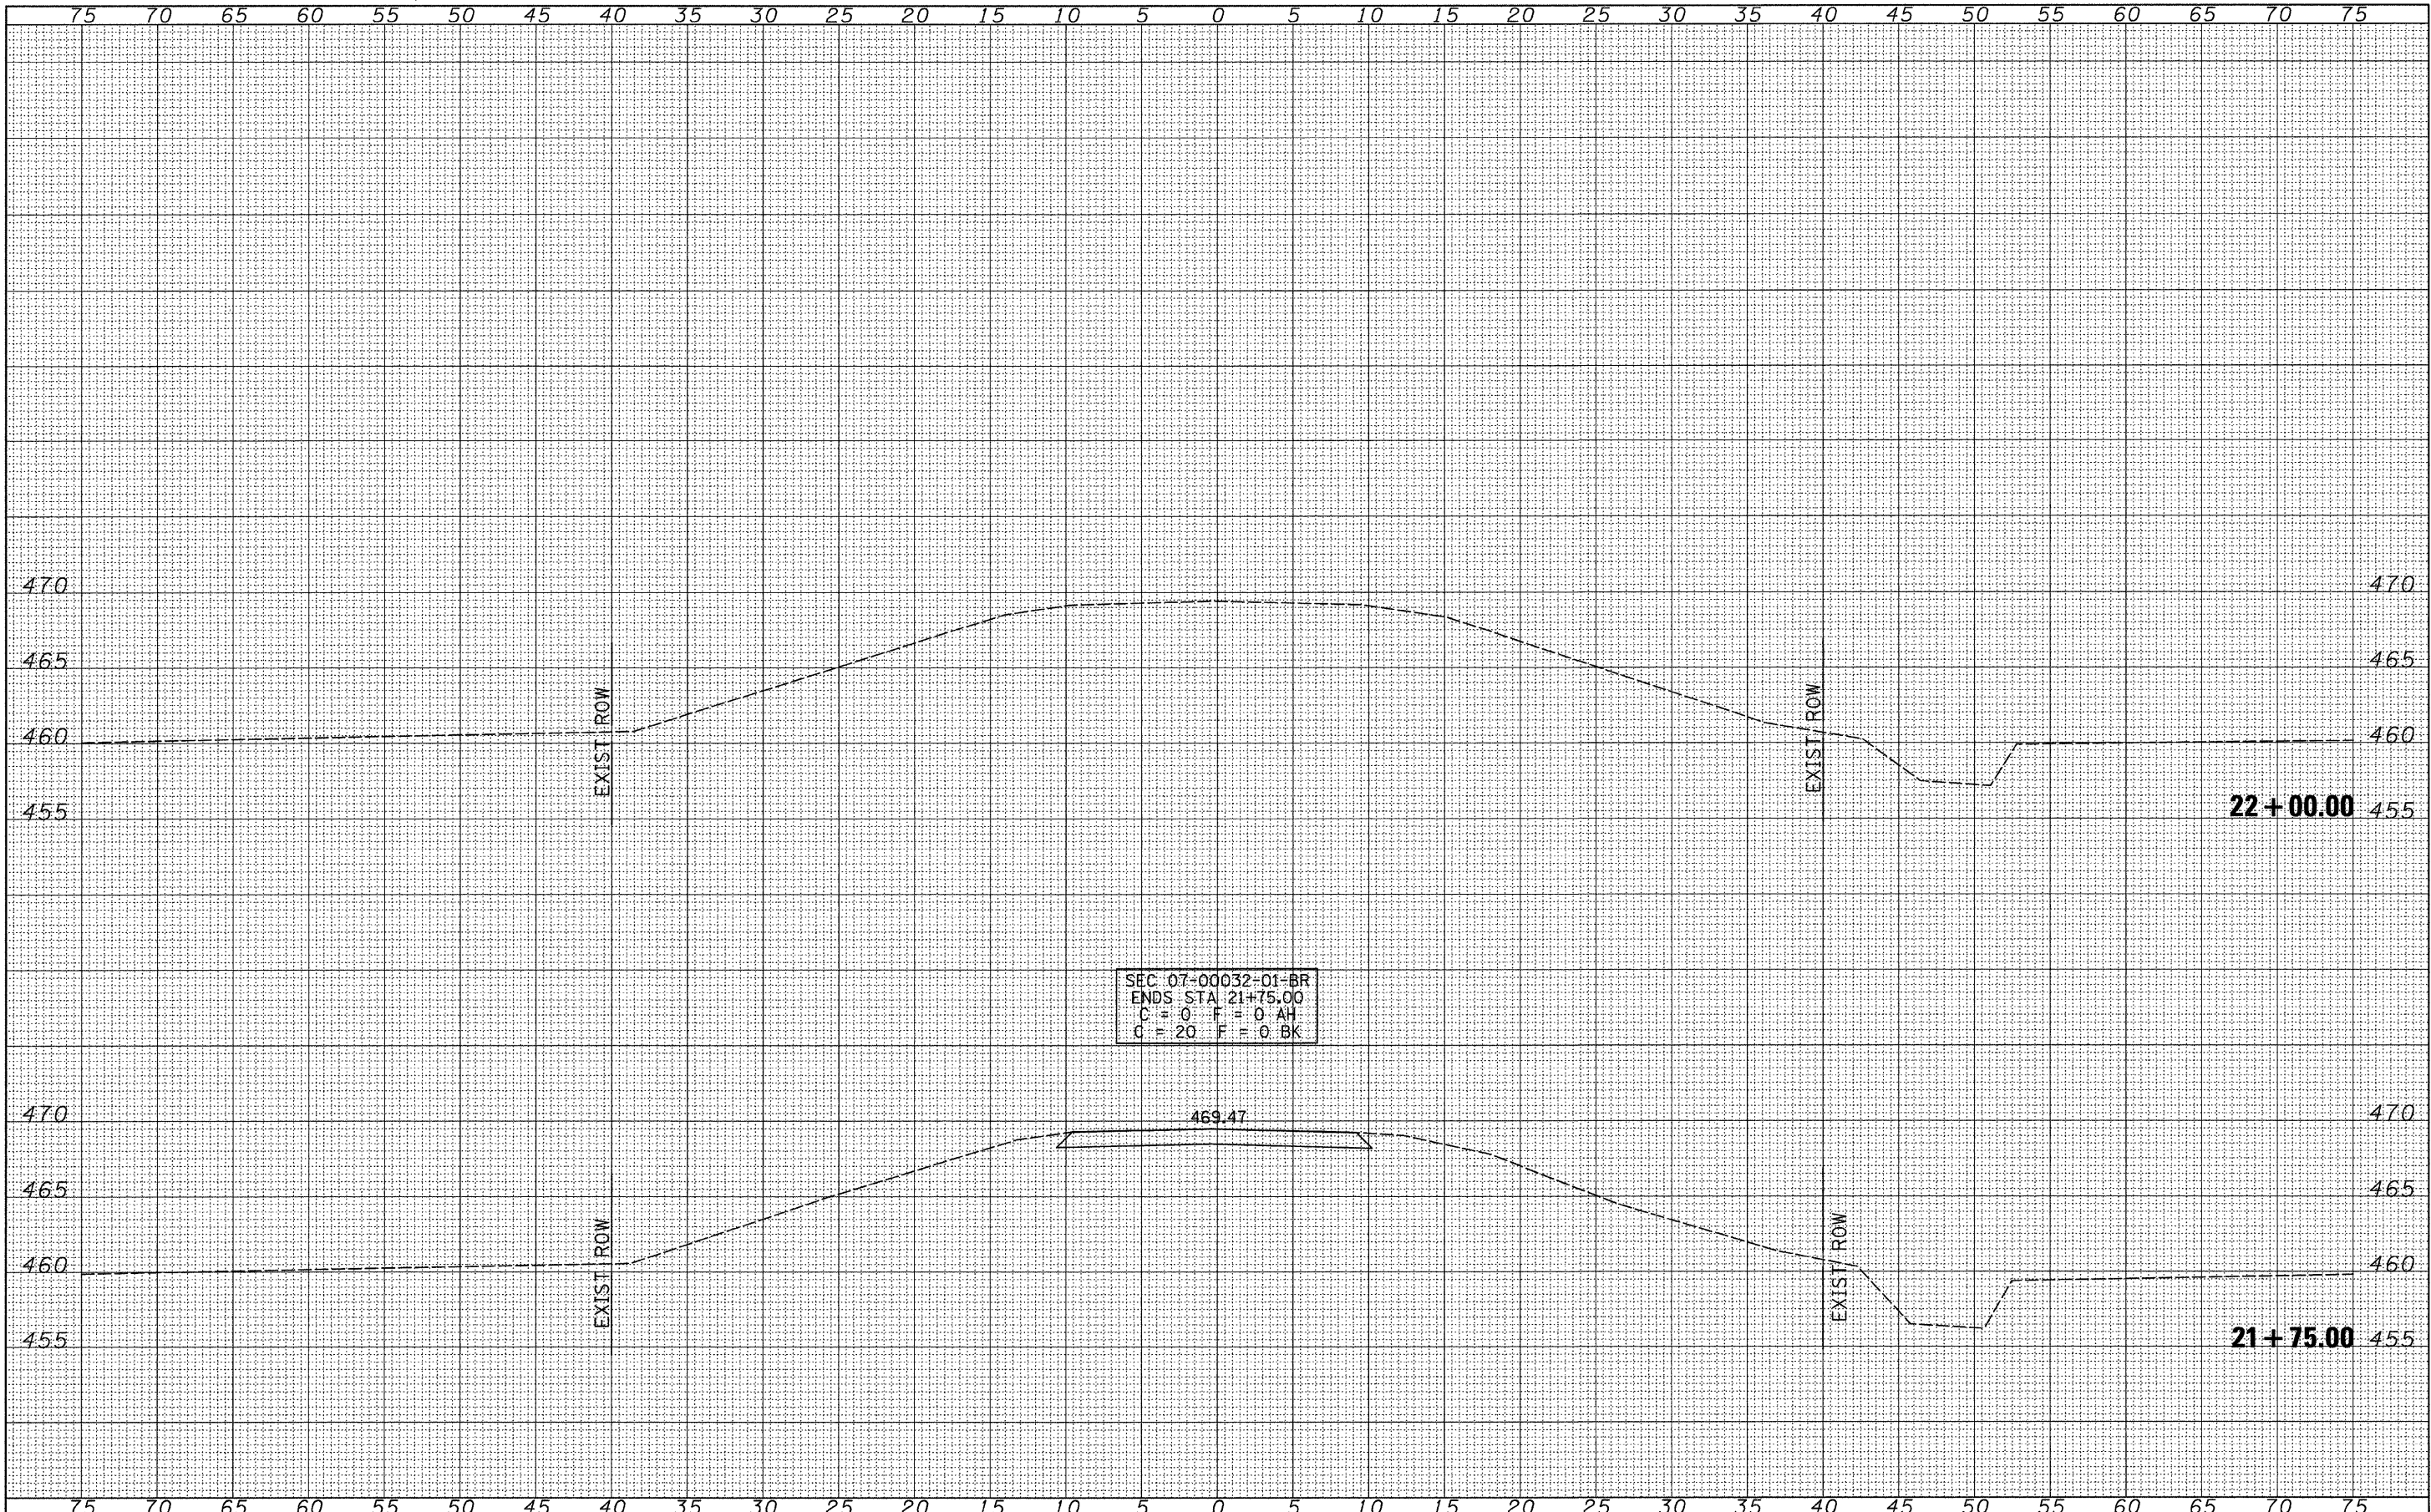

FILE NAME = V:\Bridges\2618 Mason\2618xshhets.dgn

USER NAME = jwhite	DESIGNED -	REVISED -
	DRAWN -	REVISED -
PLOT SCALE = 5,00000' / IN.	CHECKED -	REVISED -
PLOT DATE = 10/5/2009	DATE -	REVISED -

**MASON COUNTY
 COUNTY HIGHWAY 3
 OVER QUIVER CREEK**

CROSS SECTIONS			
SCALE: 1"=5'	SHEET NO. 5	OF 5 SHEETS	STA. 21+75.00 TO STA. 22+00.00

F.A.S. RTE. 568	SECTION 07-00032-01-BR	COUNTY MASON	TOTAL SHEETS 21	SHEET NO. 21
CONTRACT NO. 93505				
FED. ROAD DIST. NO. 7 [ILLINOIS] FED. AID PROJECT BRS-0568102				