



FAS RTE.	SECTION	COUNTY	TOTAL SHEETS	SHEET NO.
748	06-00053-00 RS	JERSEY	110	5
STA. NA		TO STA. NA		
CONTRACT # 97375		FAP NO. RS-0748(109)		

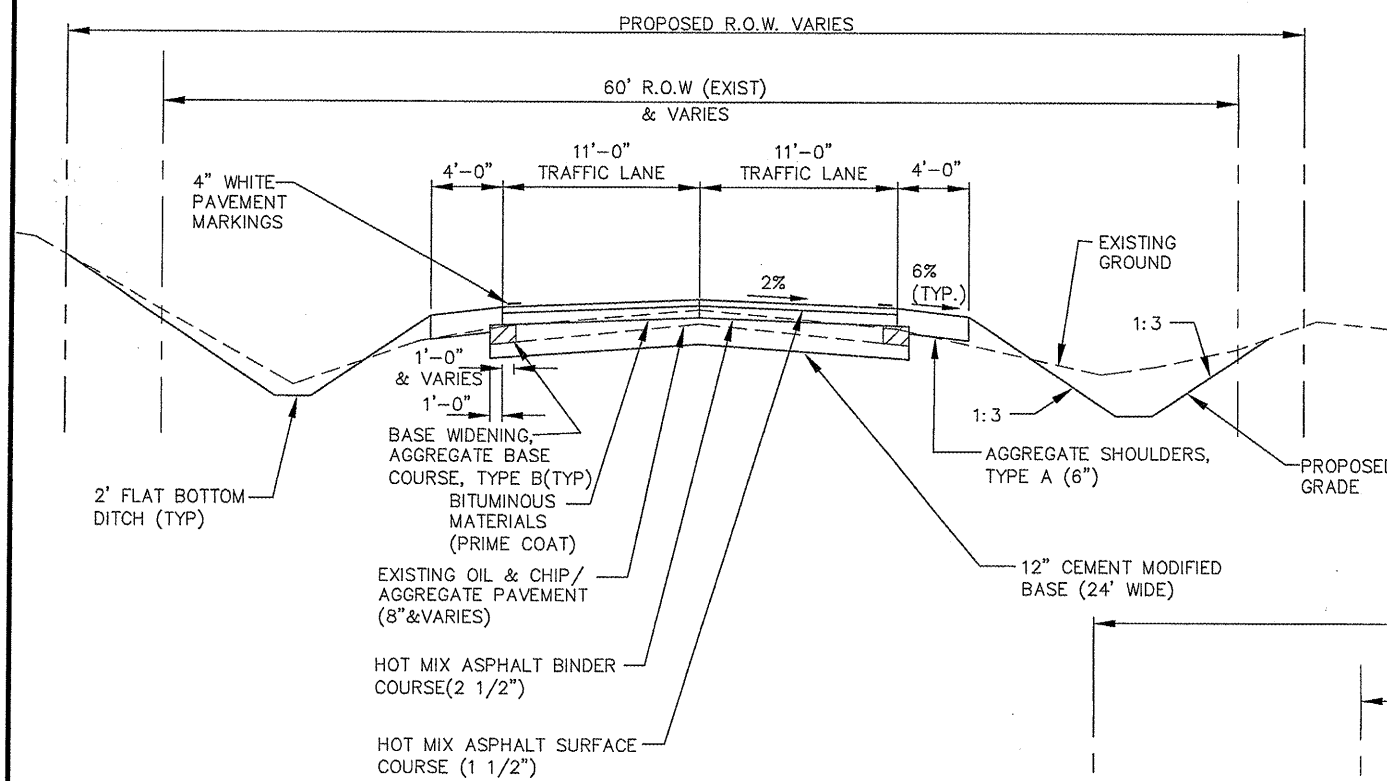


PROPOSED TYPICAL SECTION

SCALE: NONE
 STA 161+00 TO STA 173+00
 STA 200+00 TO STA 206+50
 STA 215+50 TO STA 234+50
 STA 271+00 TO STA 277+00

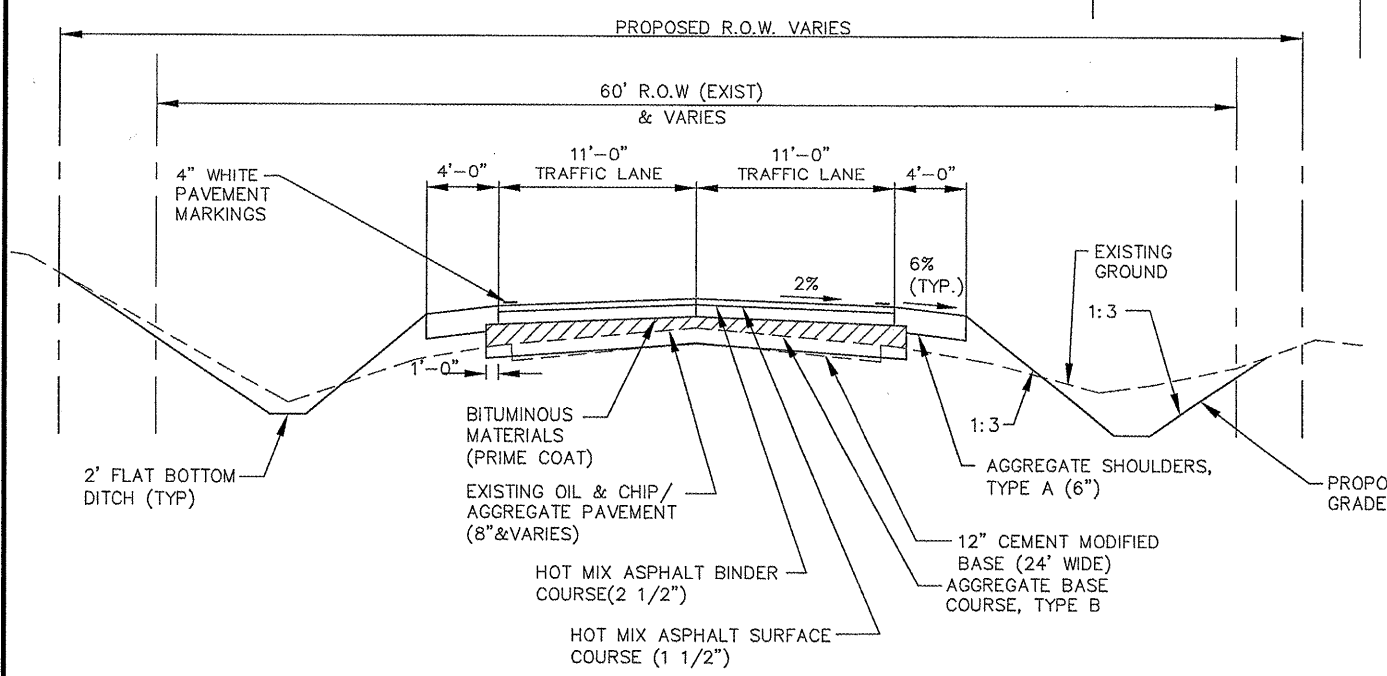

PROPOSED TYPICAL SECTION

SCALE: NONE
 STA 157+50 TO STA 161+00
 STA 173+00 TO STA 200+00
 STA 206+50 TO STA 218+50
 STA 234+50 TO STA 238+75
 STA 245+50 TO STA 271+00
 STA 277+00 TO STA 284+89.84

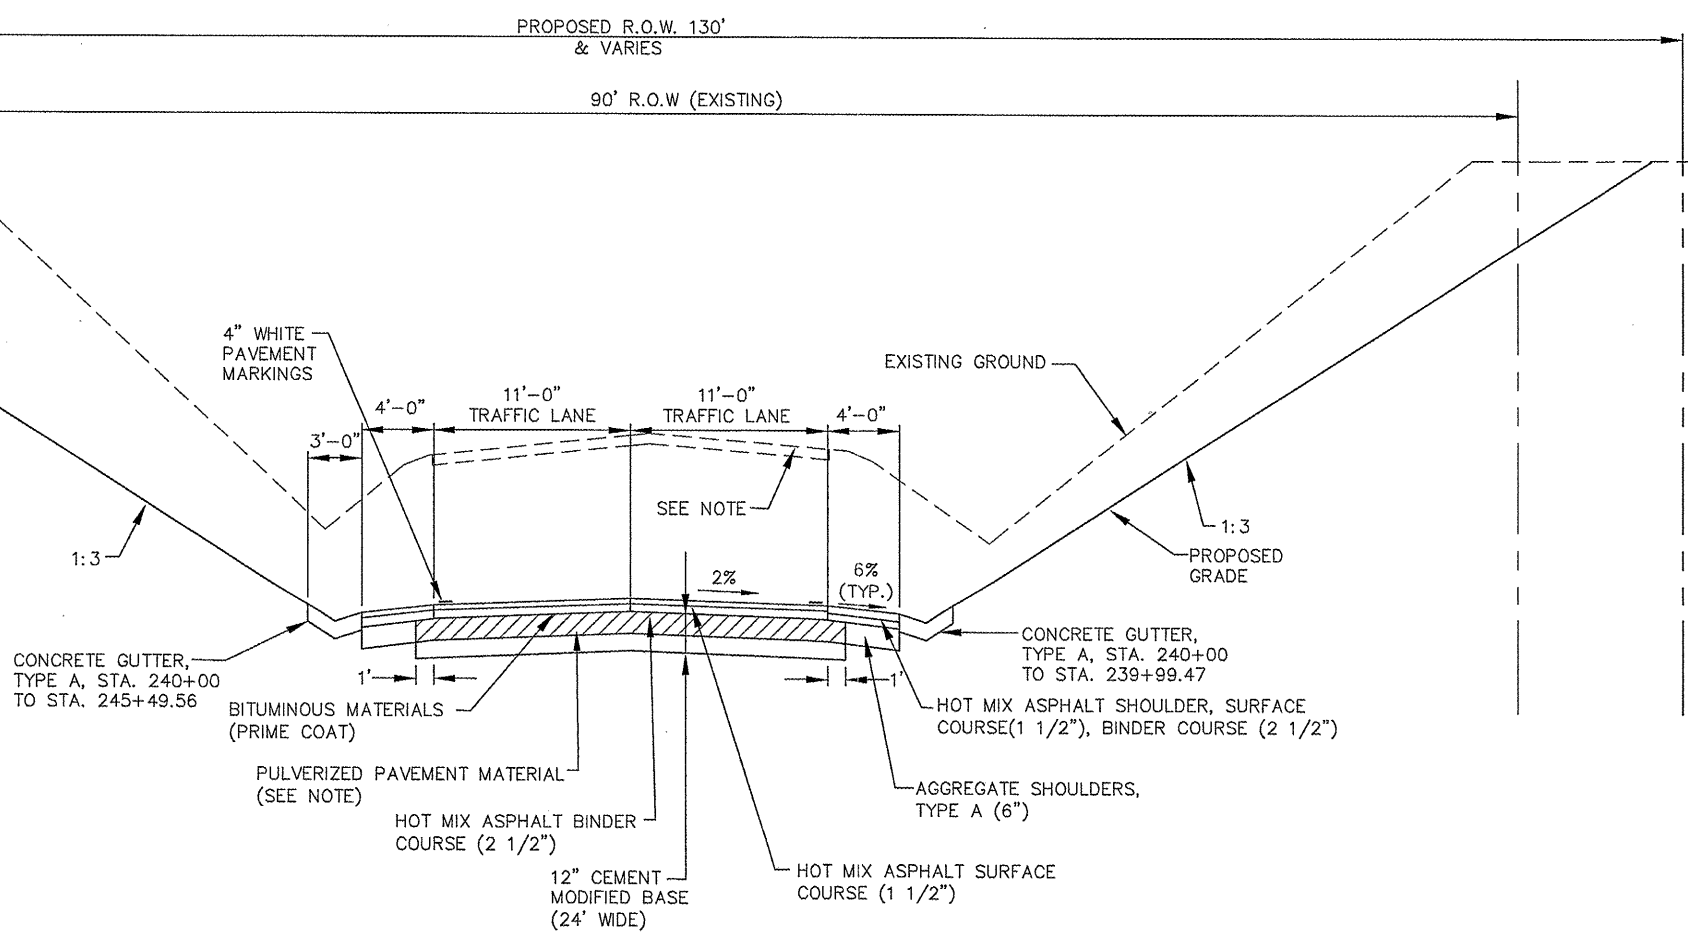

PROPOSED TYPICAL SECTION

SCALE: NONE
 STA 238+75 TO STA 245+50

NOTE: EXISTING PAVEMENT SHALL BE PULVERIZED AND STOCKPILED FOR REUSE. THE CONTRACTOR SHALL PLACE THE PULVERIZED PAVEMENT MATERIAL, MINIMUM 6" THICK, ON THE PROPOSED SUBGRADE AFTER EXCAVATION WORK IS COMPLETE AND PRIOR TO CEMENT STABILIZATION.

REVISIONS	DATE

ILLINOIS DEPARTMENT OF TRANSPORTATION

PROPOSED TYPICAL SECTIONS

DELHI ROAD
 F.A.S. ROUTE 748
 SECTION 06-00053-00-RS
 JERSEY COUNTY