
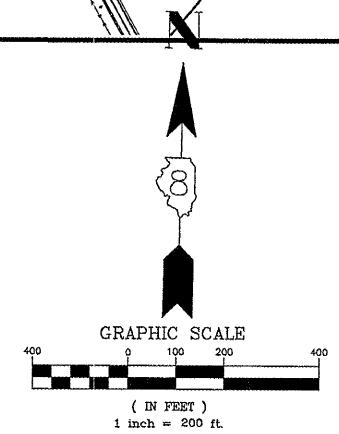
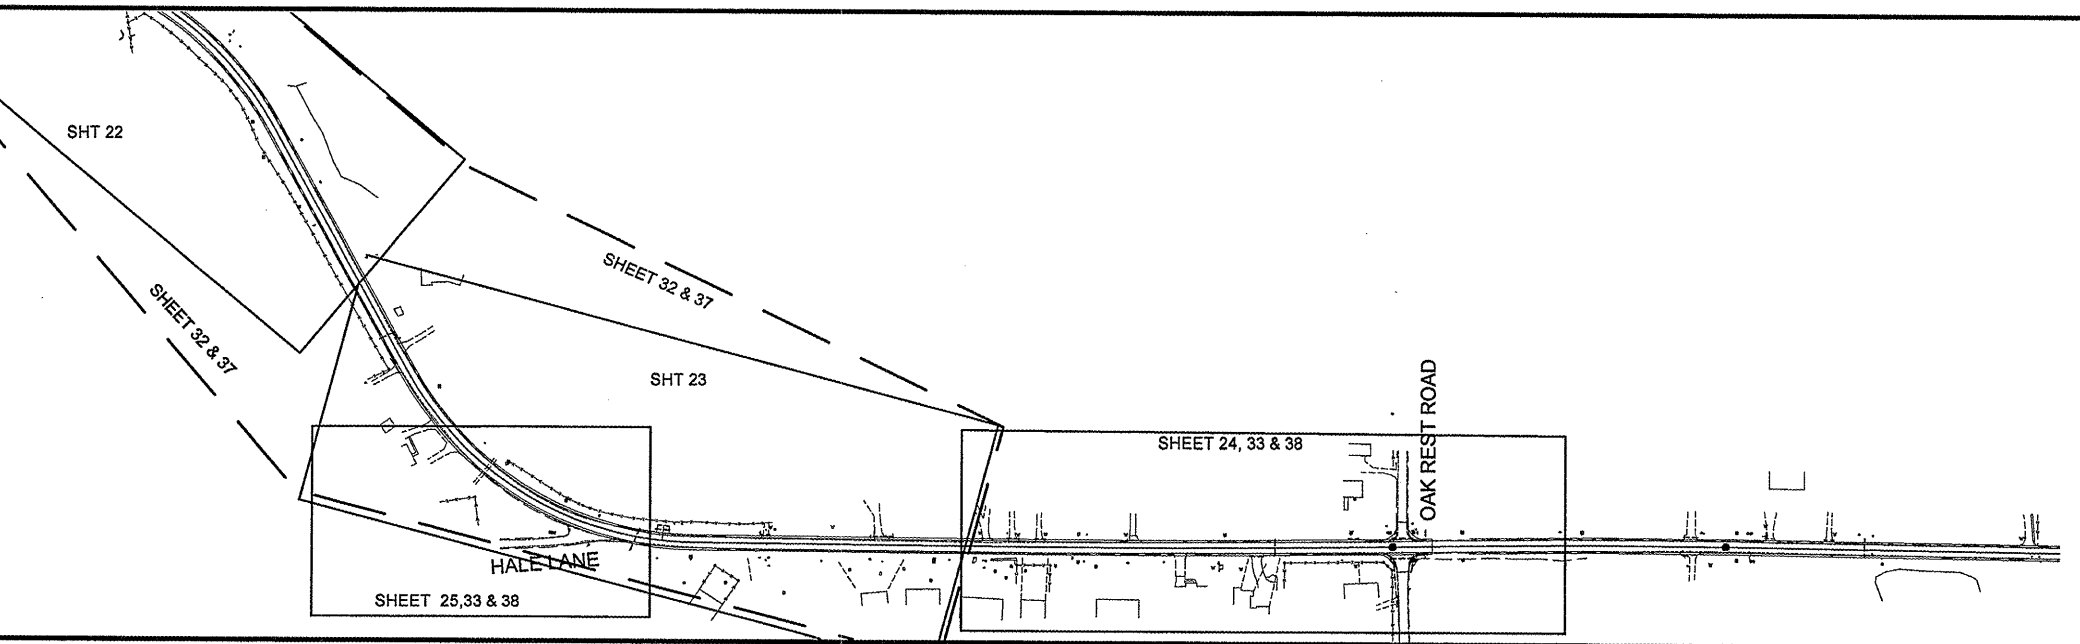
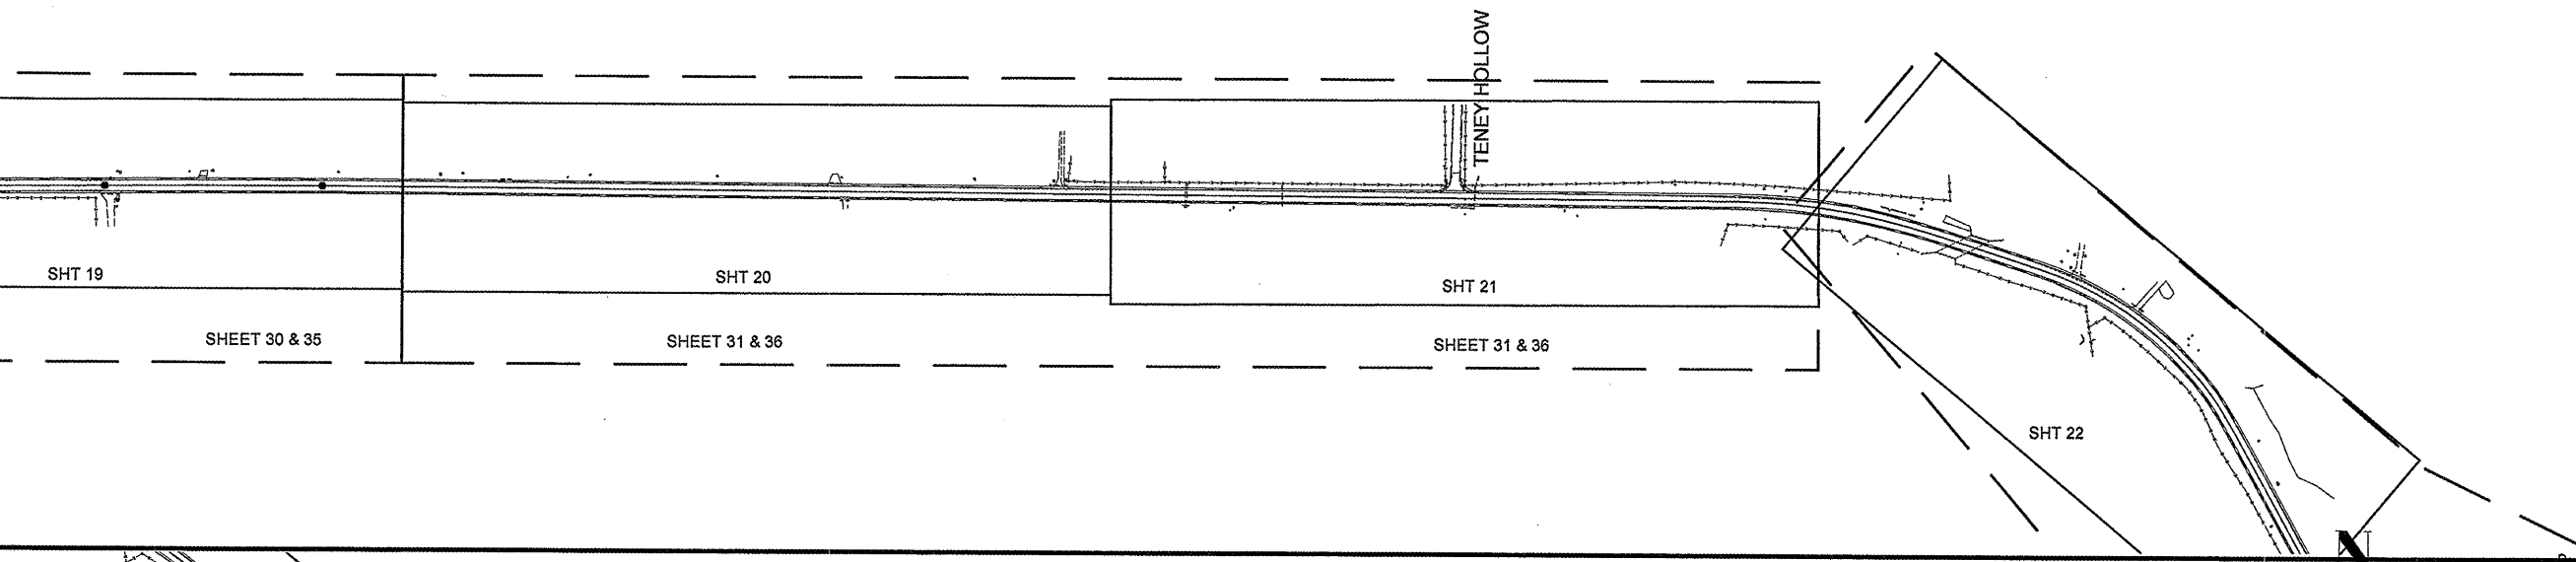


F.A.S. RTE.	SECTION	COUNTY	TOTAL SHEETS	SHEET NO.
748	06-00053-00 RS	JERSEY	110	15
STA. 157+50		TO STA. 284+89.84		
CONTRACT # 97375		PROJECT NO. RS-0748(109)		

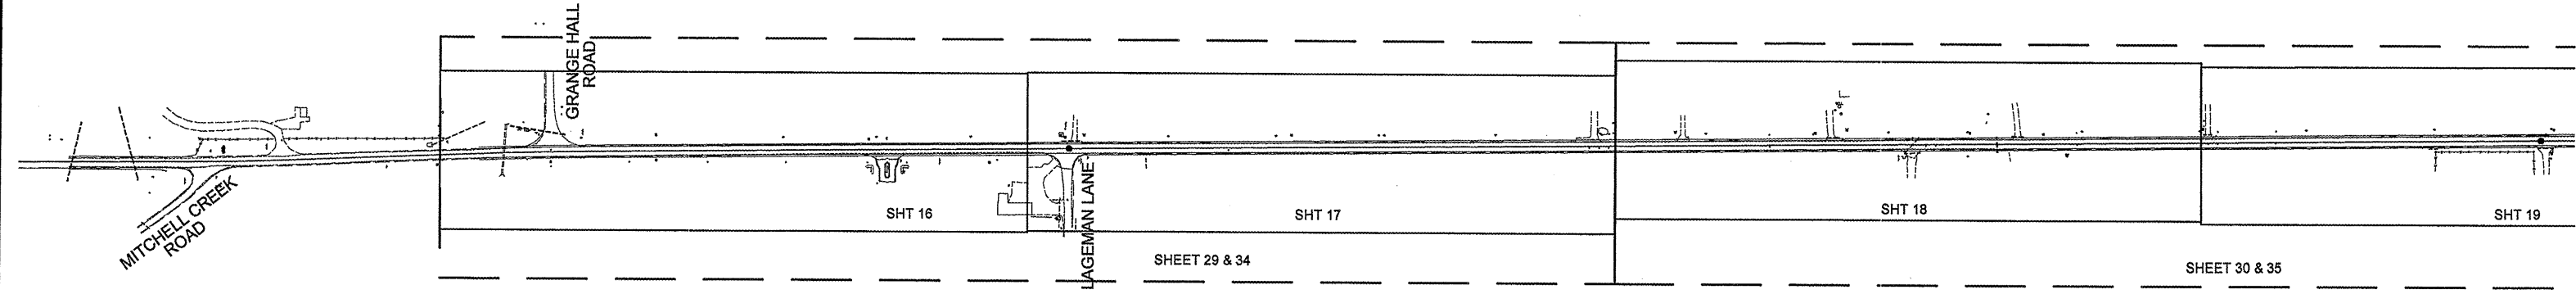

REVISIONS	DATE

ILLINOIS DEPARTMENT OF TRANSPORTATION

**KEY MAP**

DELHI ROAD  
F.A.S. ROUTE 748  
SECTION 06-00053-00-RS  
JERSEY COUNTY