


| | | | | |
|-----------------|----------------|--------------------------|--------------|-----------|
| F.A.S. RTE. | SECTION | COUNTY | TOTAL SHEETS | SHEET NO. |
| 748 | 06-00053-00 RS | JERSEY | 110 | 18 |
| STA. 186+00 | | TO STA. 201+00 | | |
| CONTRACT #97375 | | PROJECT NO. RS-0748(109) | | |

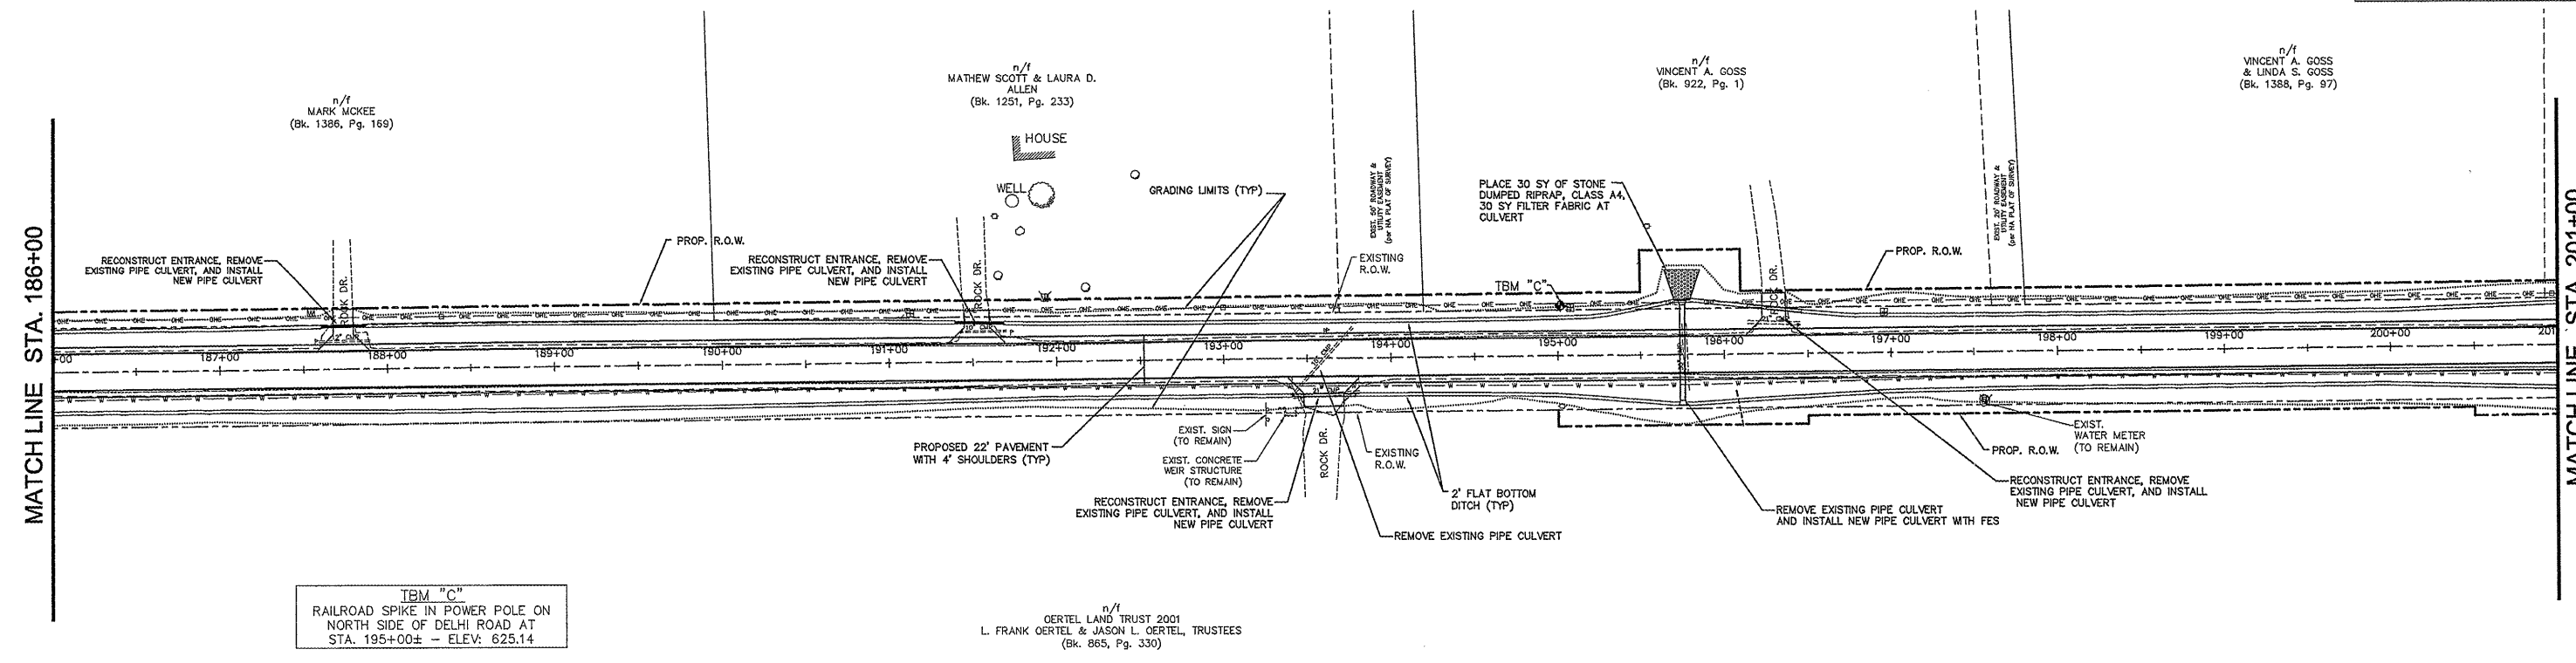

IBM "C"
RAILROAD SPIKE IN POWER POLE ON
NORTH SIDE OF DELHI ROAD AT
STA. 195+00± - ELEV: 625.14

n/i
GERTEL LAND TRUST 2001
L. FRANK GERTEL & JASON L. GERTEL, TRUSTEES
(Bk. 865, Pg. 330)

