


F.A.S. RTE.	SECTION	COUNTY	TOTAL SHEETS	SHEET NO.
748	06-00053-00 RS	JERSEY	110	21
STA. 231+00		TO STA. 246+00		
CONTRACT #97375		PROJECT NO. RS-0748(109)		

MATCH LINE STA. 231+00

MATCH LINE STA. 246+00

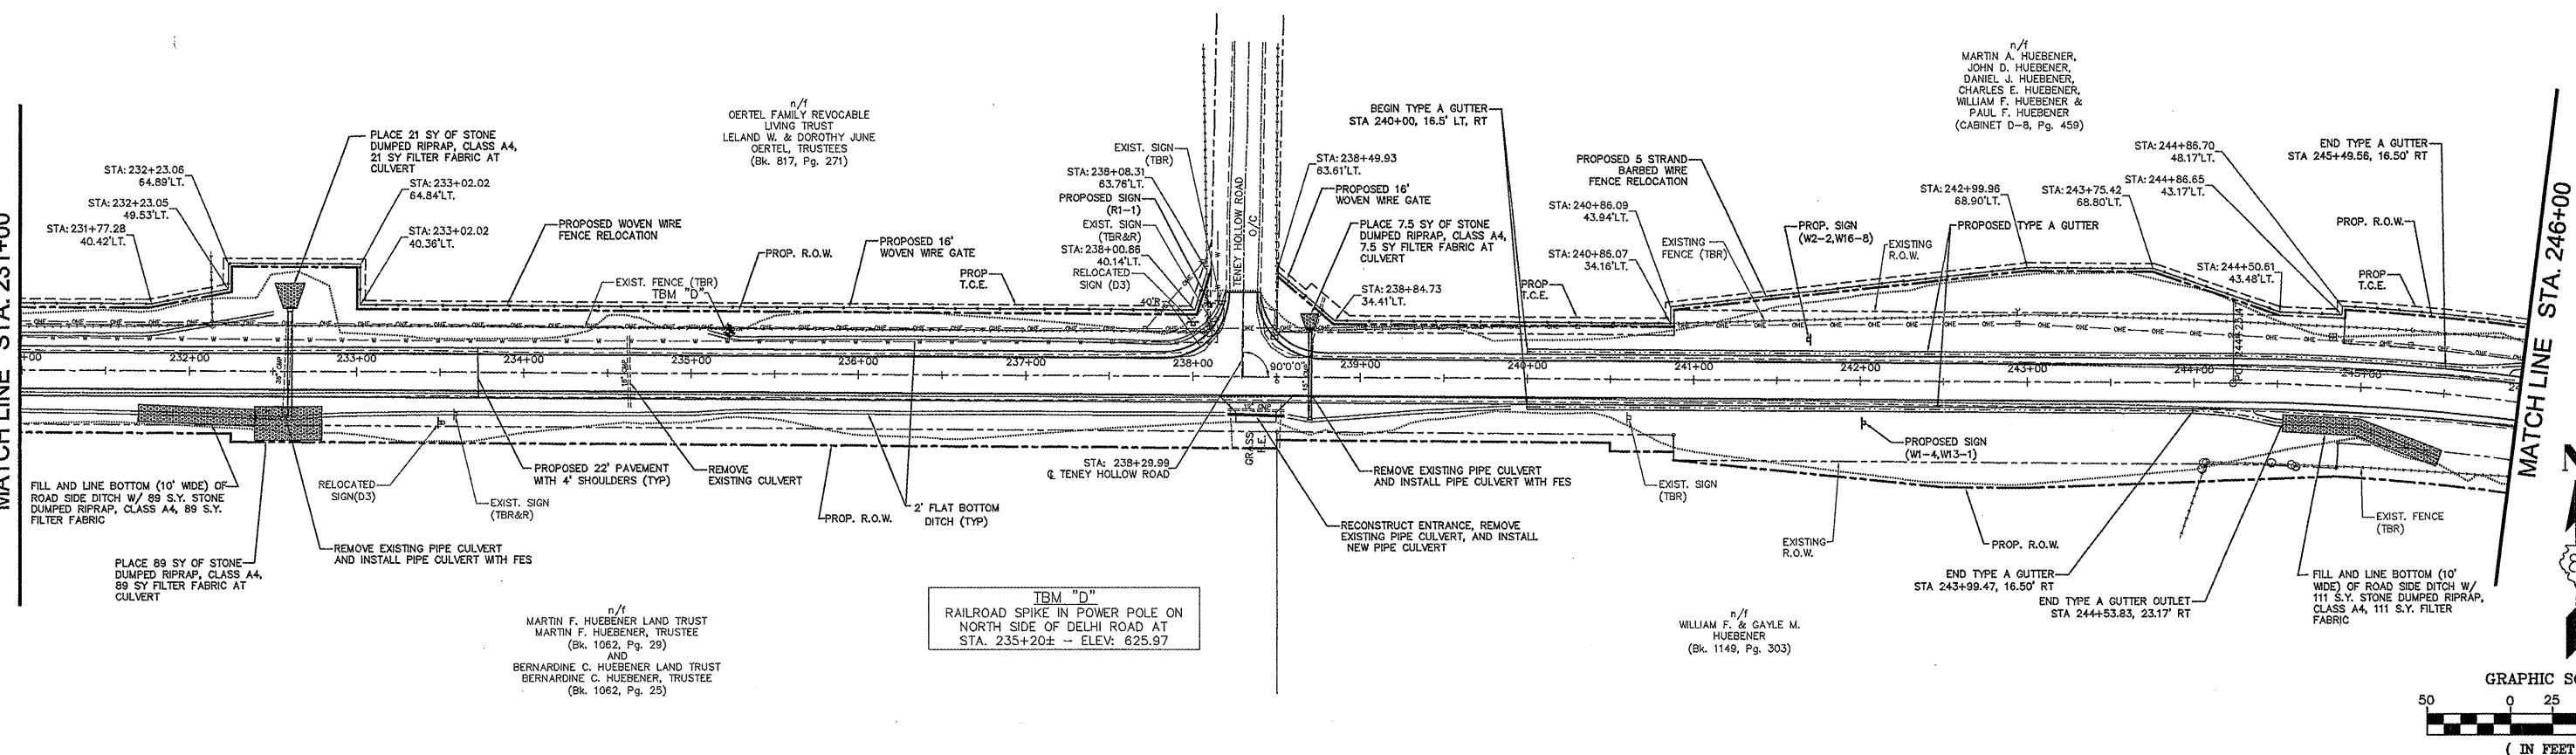

TBM "D"  
RAILROAD SPIKE IN POWER POLE ON  
NORTH SIDE OF DELHI ROAD AT  
STA. 235+20 ± ELEV. 625.97

