

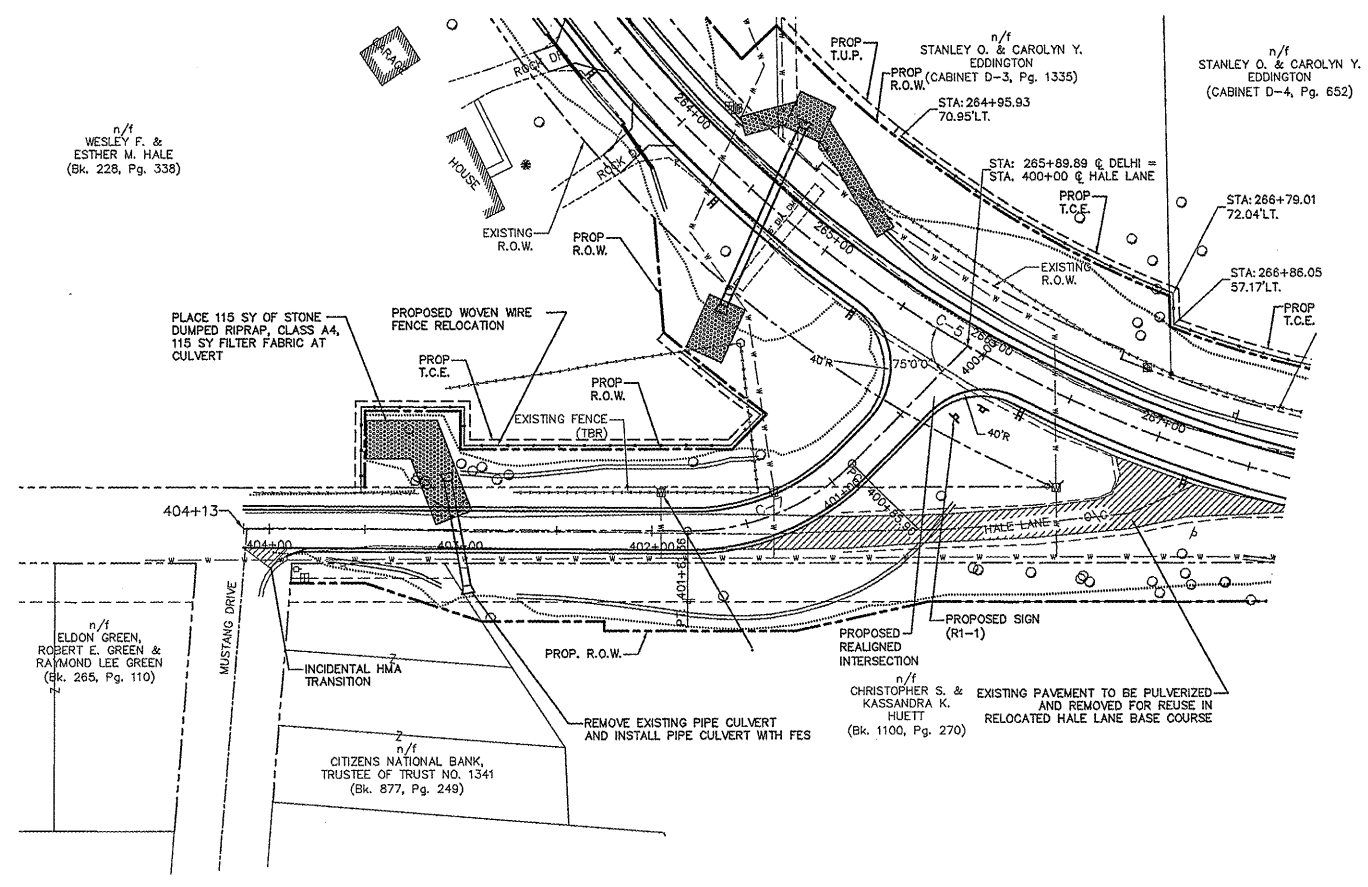


F.A.S. RTE.	SECTION	COUNTY	TOTAL SHEETS	SHEET NO.
748	06-00053-00 RS	JERSEY	110	25
STA. 400+00		TO STA. 404+11		
CONTRACT #97375		PROJECT NO. RS-0748(109)		

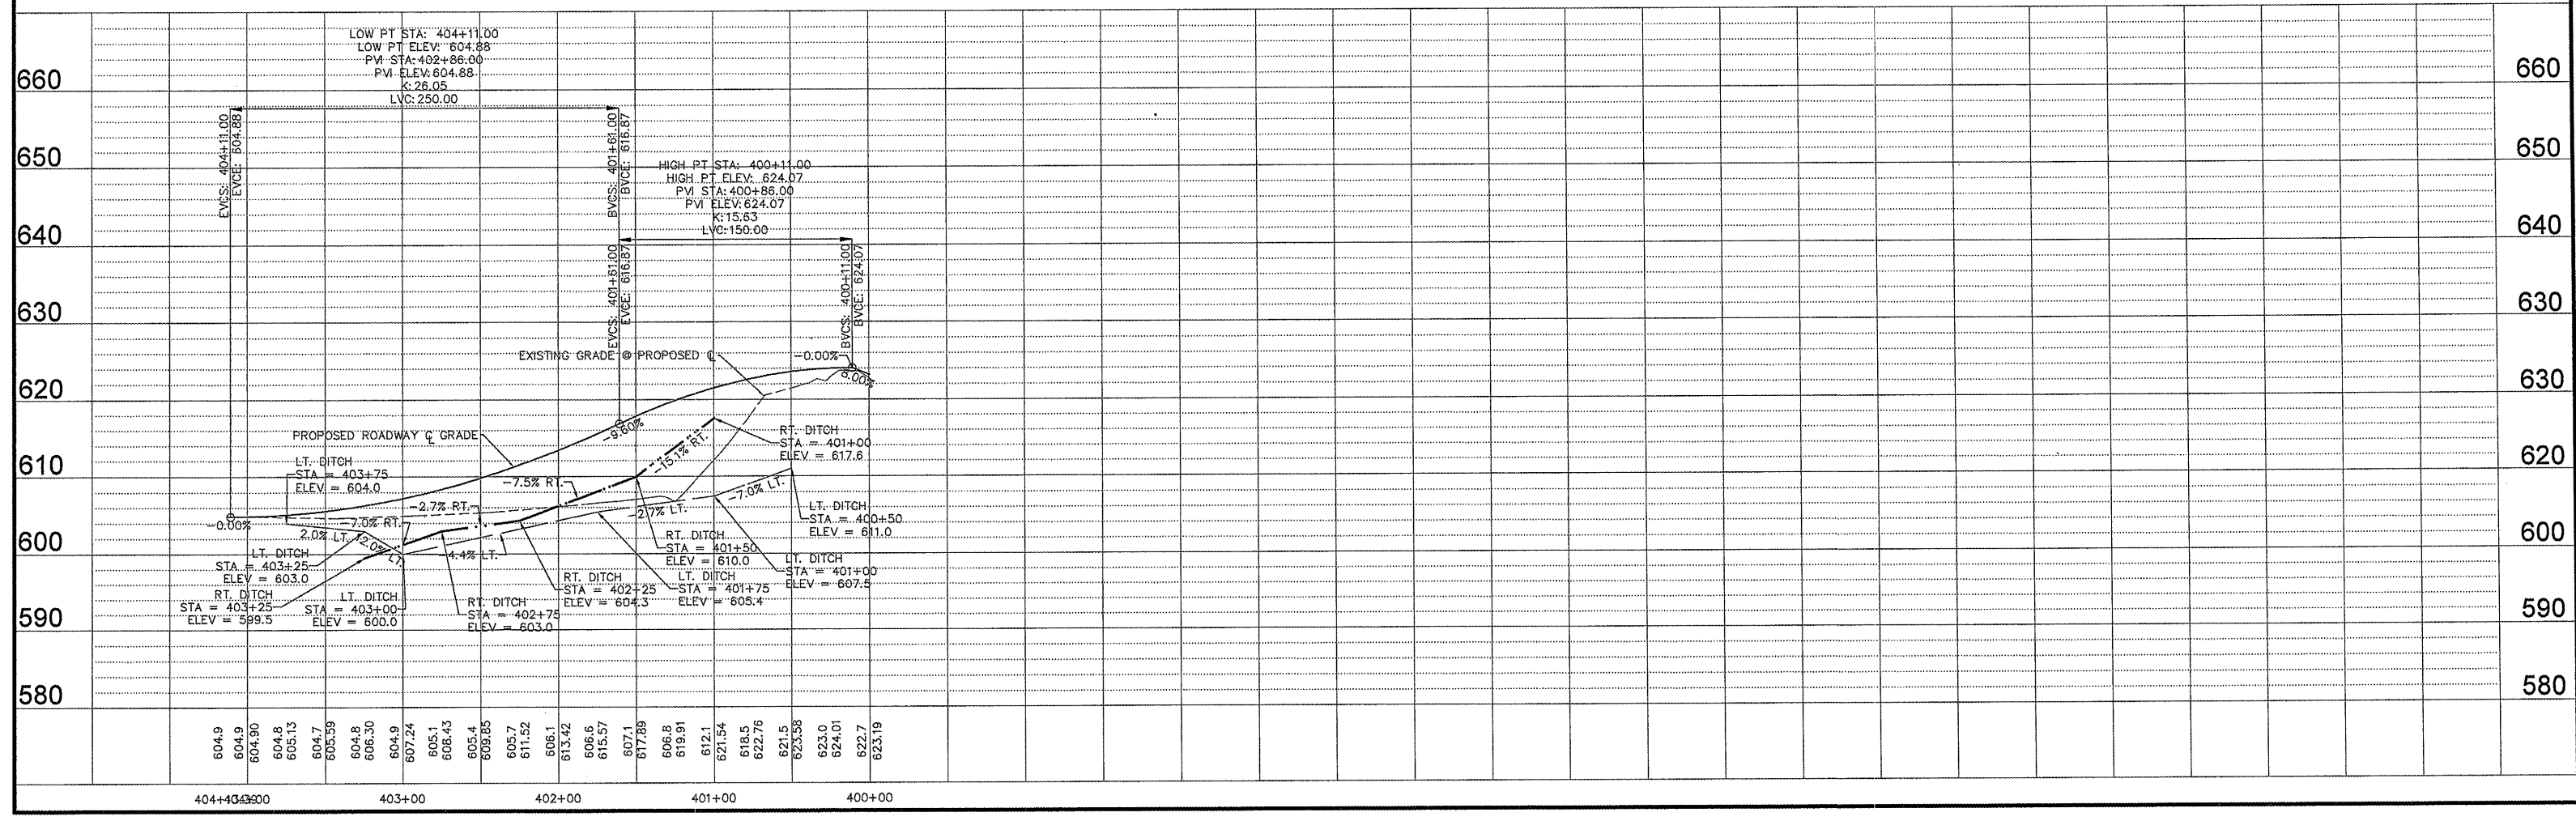

C-7	
PI STA. =	401+36.32
Δ =	45' 34' 45"
R =	120.00'
T =	50.42'
L =	95.46'
E =	10.16'
e =	5.0%
T.R. =	22
S.E. RUN =	74
P.C. STA. =	400+85.90
P.T. STA. =	401+81.36

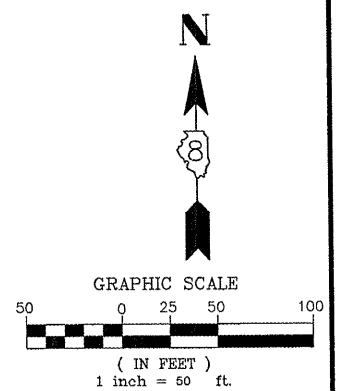

404+00 403+00 402+00 401+00 400+00

604.9
604.9
604.90
604.8
605.13
604.7
605.39
604.8
606.30
604.9
607.24
605.1
608.43
605.4
609.85
605.7
611.52
606.1
613.42
606.6
615.57
607.1
617.89
606.8
619.91
612.1
618.5
622.76
621.5
623.38
623.0
624.01
622.7
623.19