


F.A.S. RTE.	SECTION	COUNTY	TOTAL SHEETS	SHEET NO.
748	06-00053-00-RS	JERSEY	110	49
STA. 172+21		TO STA. 174+50		
CONTRACT #97375		PROJECT NO. RS-0748(109)		

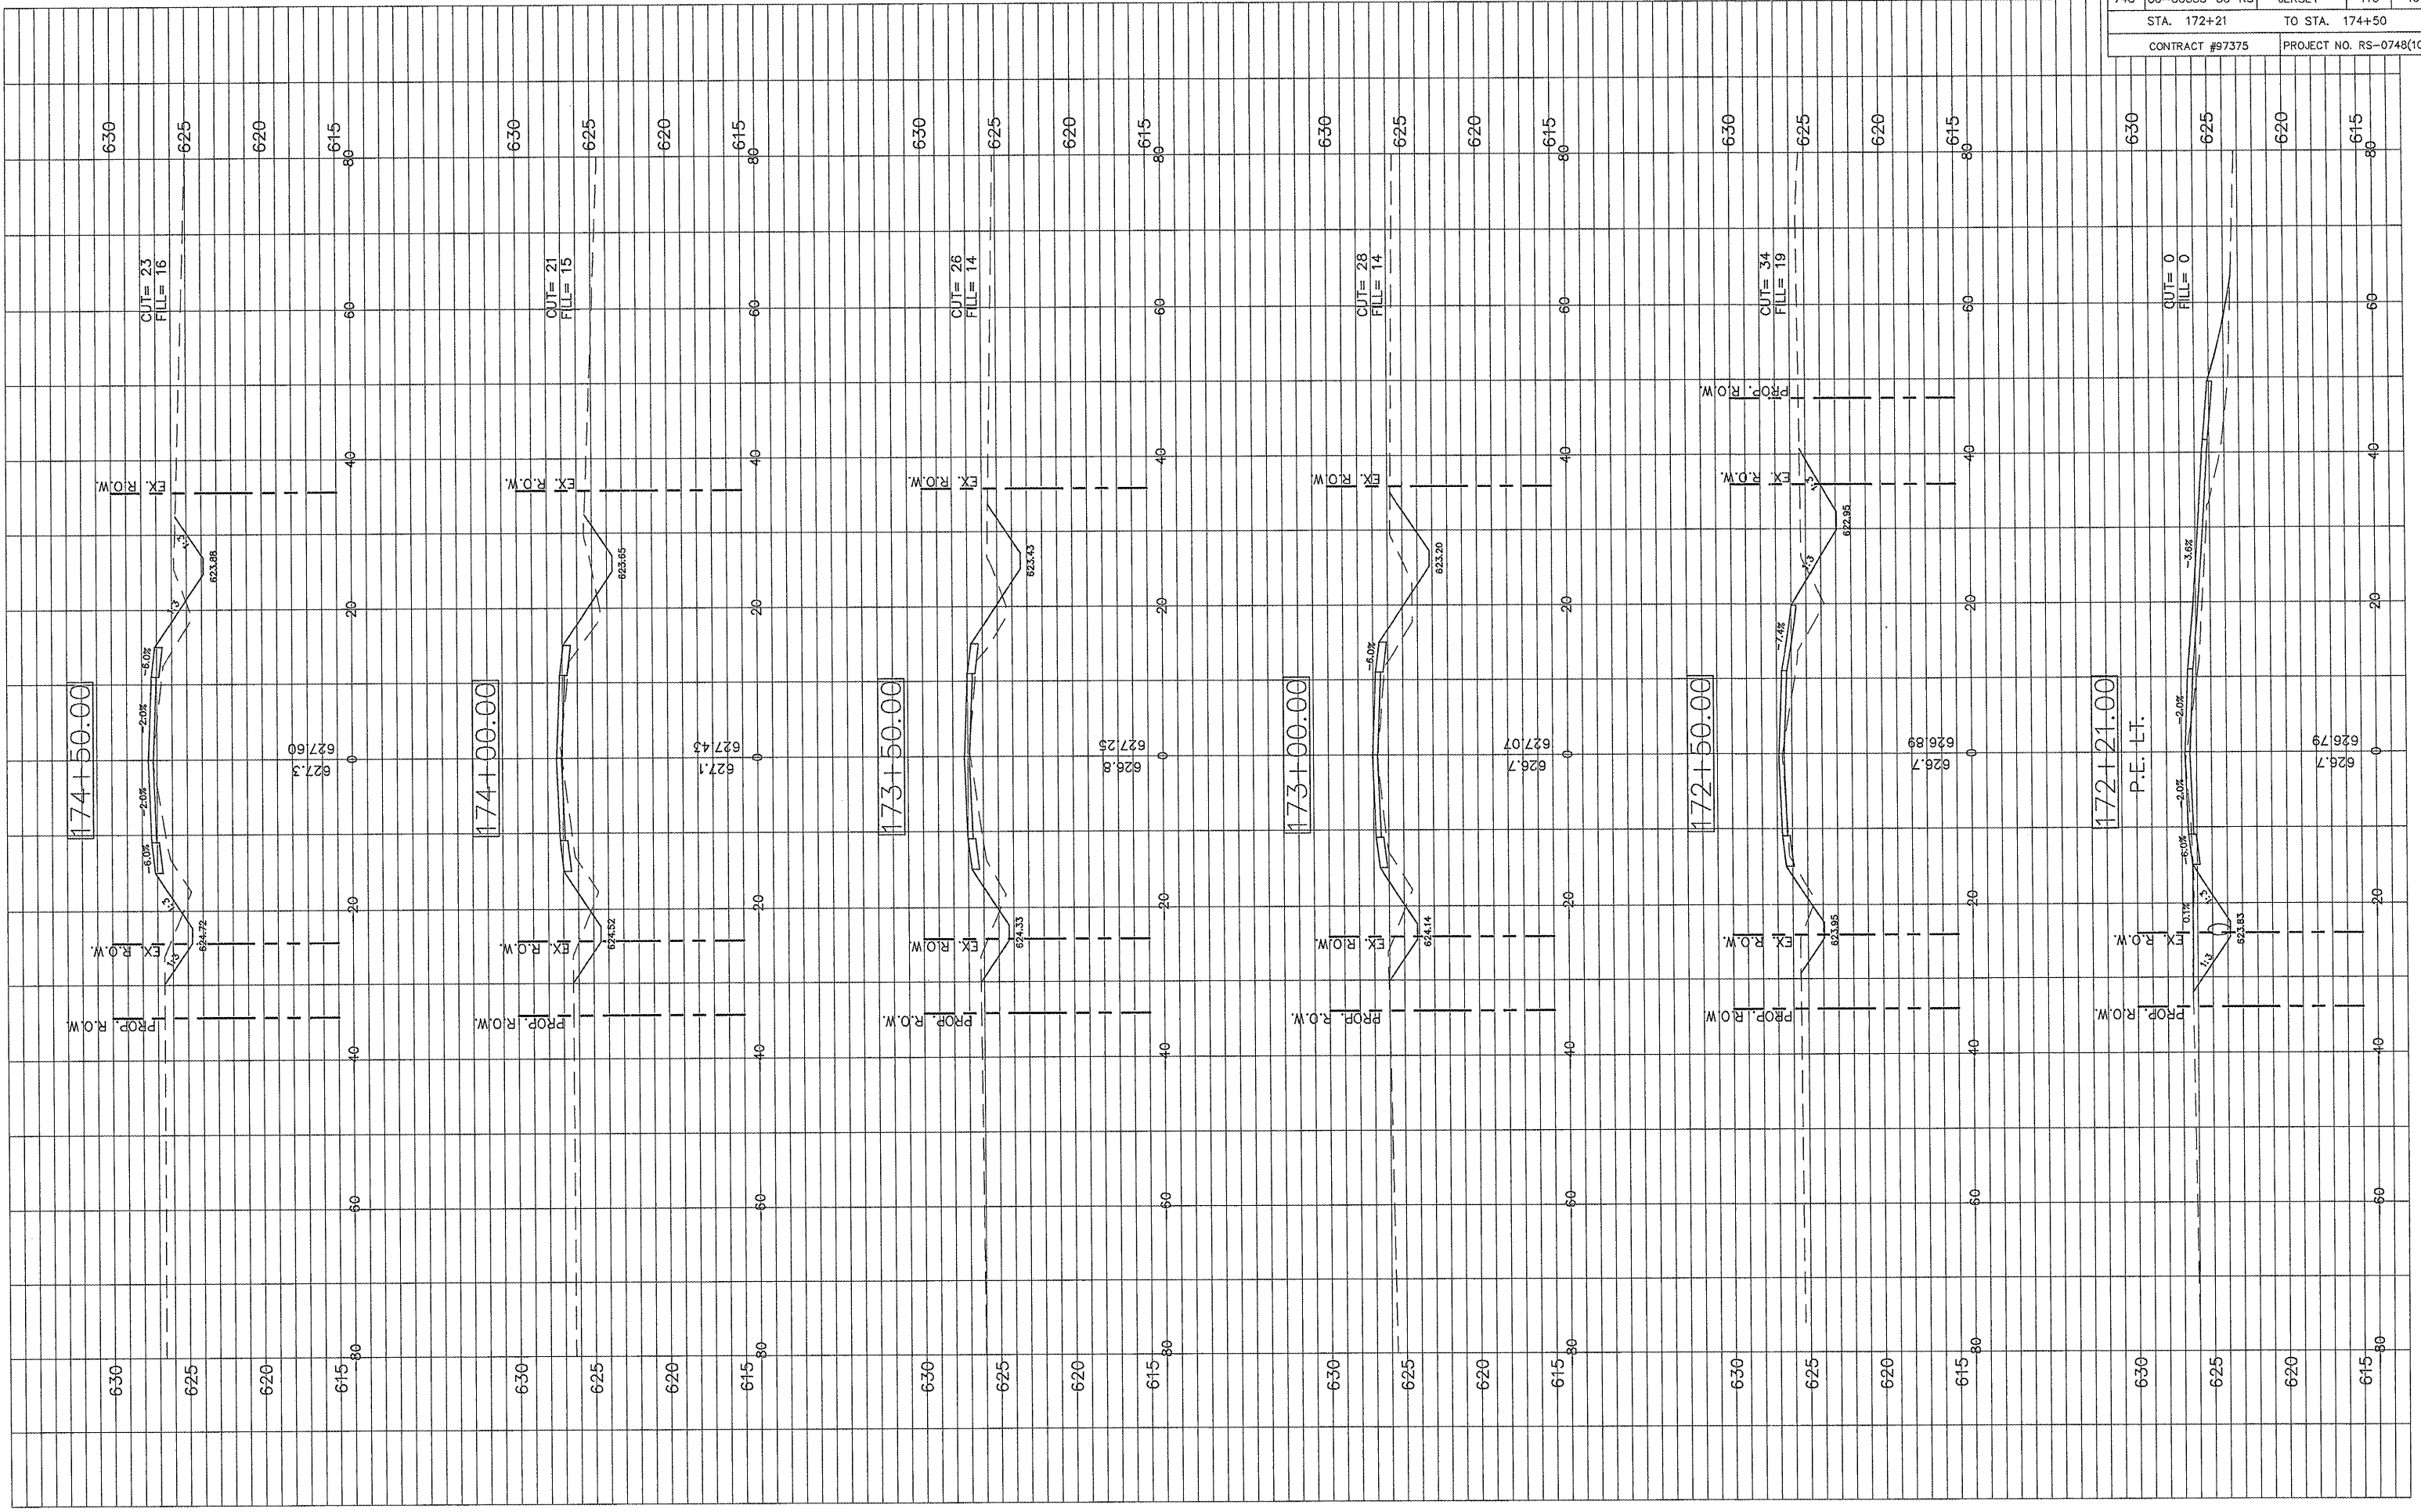

174+50.00

174+00.00

173+50.00

173+00.00

172+50.00

172+21.00

P.E. LT.

CUT= 23
FILL= 16

CUT= 21
FILL= 15

CUT= 26
FILL= 14

CUT= 28
FILL= 14

CUT= 34
FILL= 19

CUT= 0
FILL= 0

EX. R.O.W.

EX. R.O.W.

EX. R.O.W.

EX. R.O.W.

EX. R.O.W.

EX. R.O.W.

PROP. R.O.W.

PROP. R.O.W.

PROP. R.O.W.

PROP. R.O.W.

PROP. R.O.W.

PROP. R.O.W.

627.3

627.1

626.8

626.7

626.7

626.7

627.60

627.43

627.25

627.07

626.89

626.79

630

625

620

615

80

630

625

620

615

80

630

625

620

615

80

630

625

620

615

80

630

625

620

615

80

630

625

620

615

80

630

625

620

615

80

630

625

620

615

80

630

625

620

615

80

630

625

620

615

80

630

625

620

615

80

630

625

620

615

80