


F.A.S. RTE.	SECTION	COUNTY	TOTAL SHEETS	SHEET NO.
748	06-00053-00-RS	JERSEY	110	54
STA. 186+50		TO STA. 188+50		
CONTRACT #97375		PROJECT NO. RS-0748(109)		

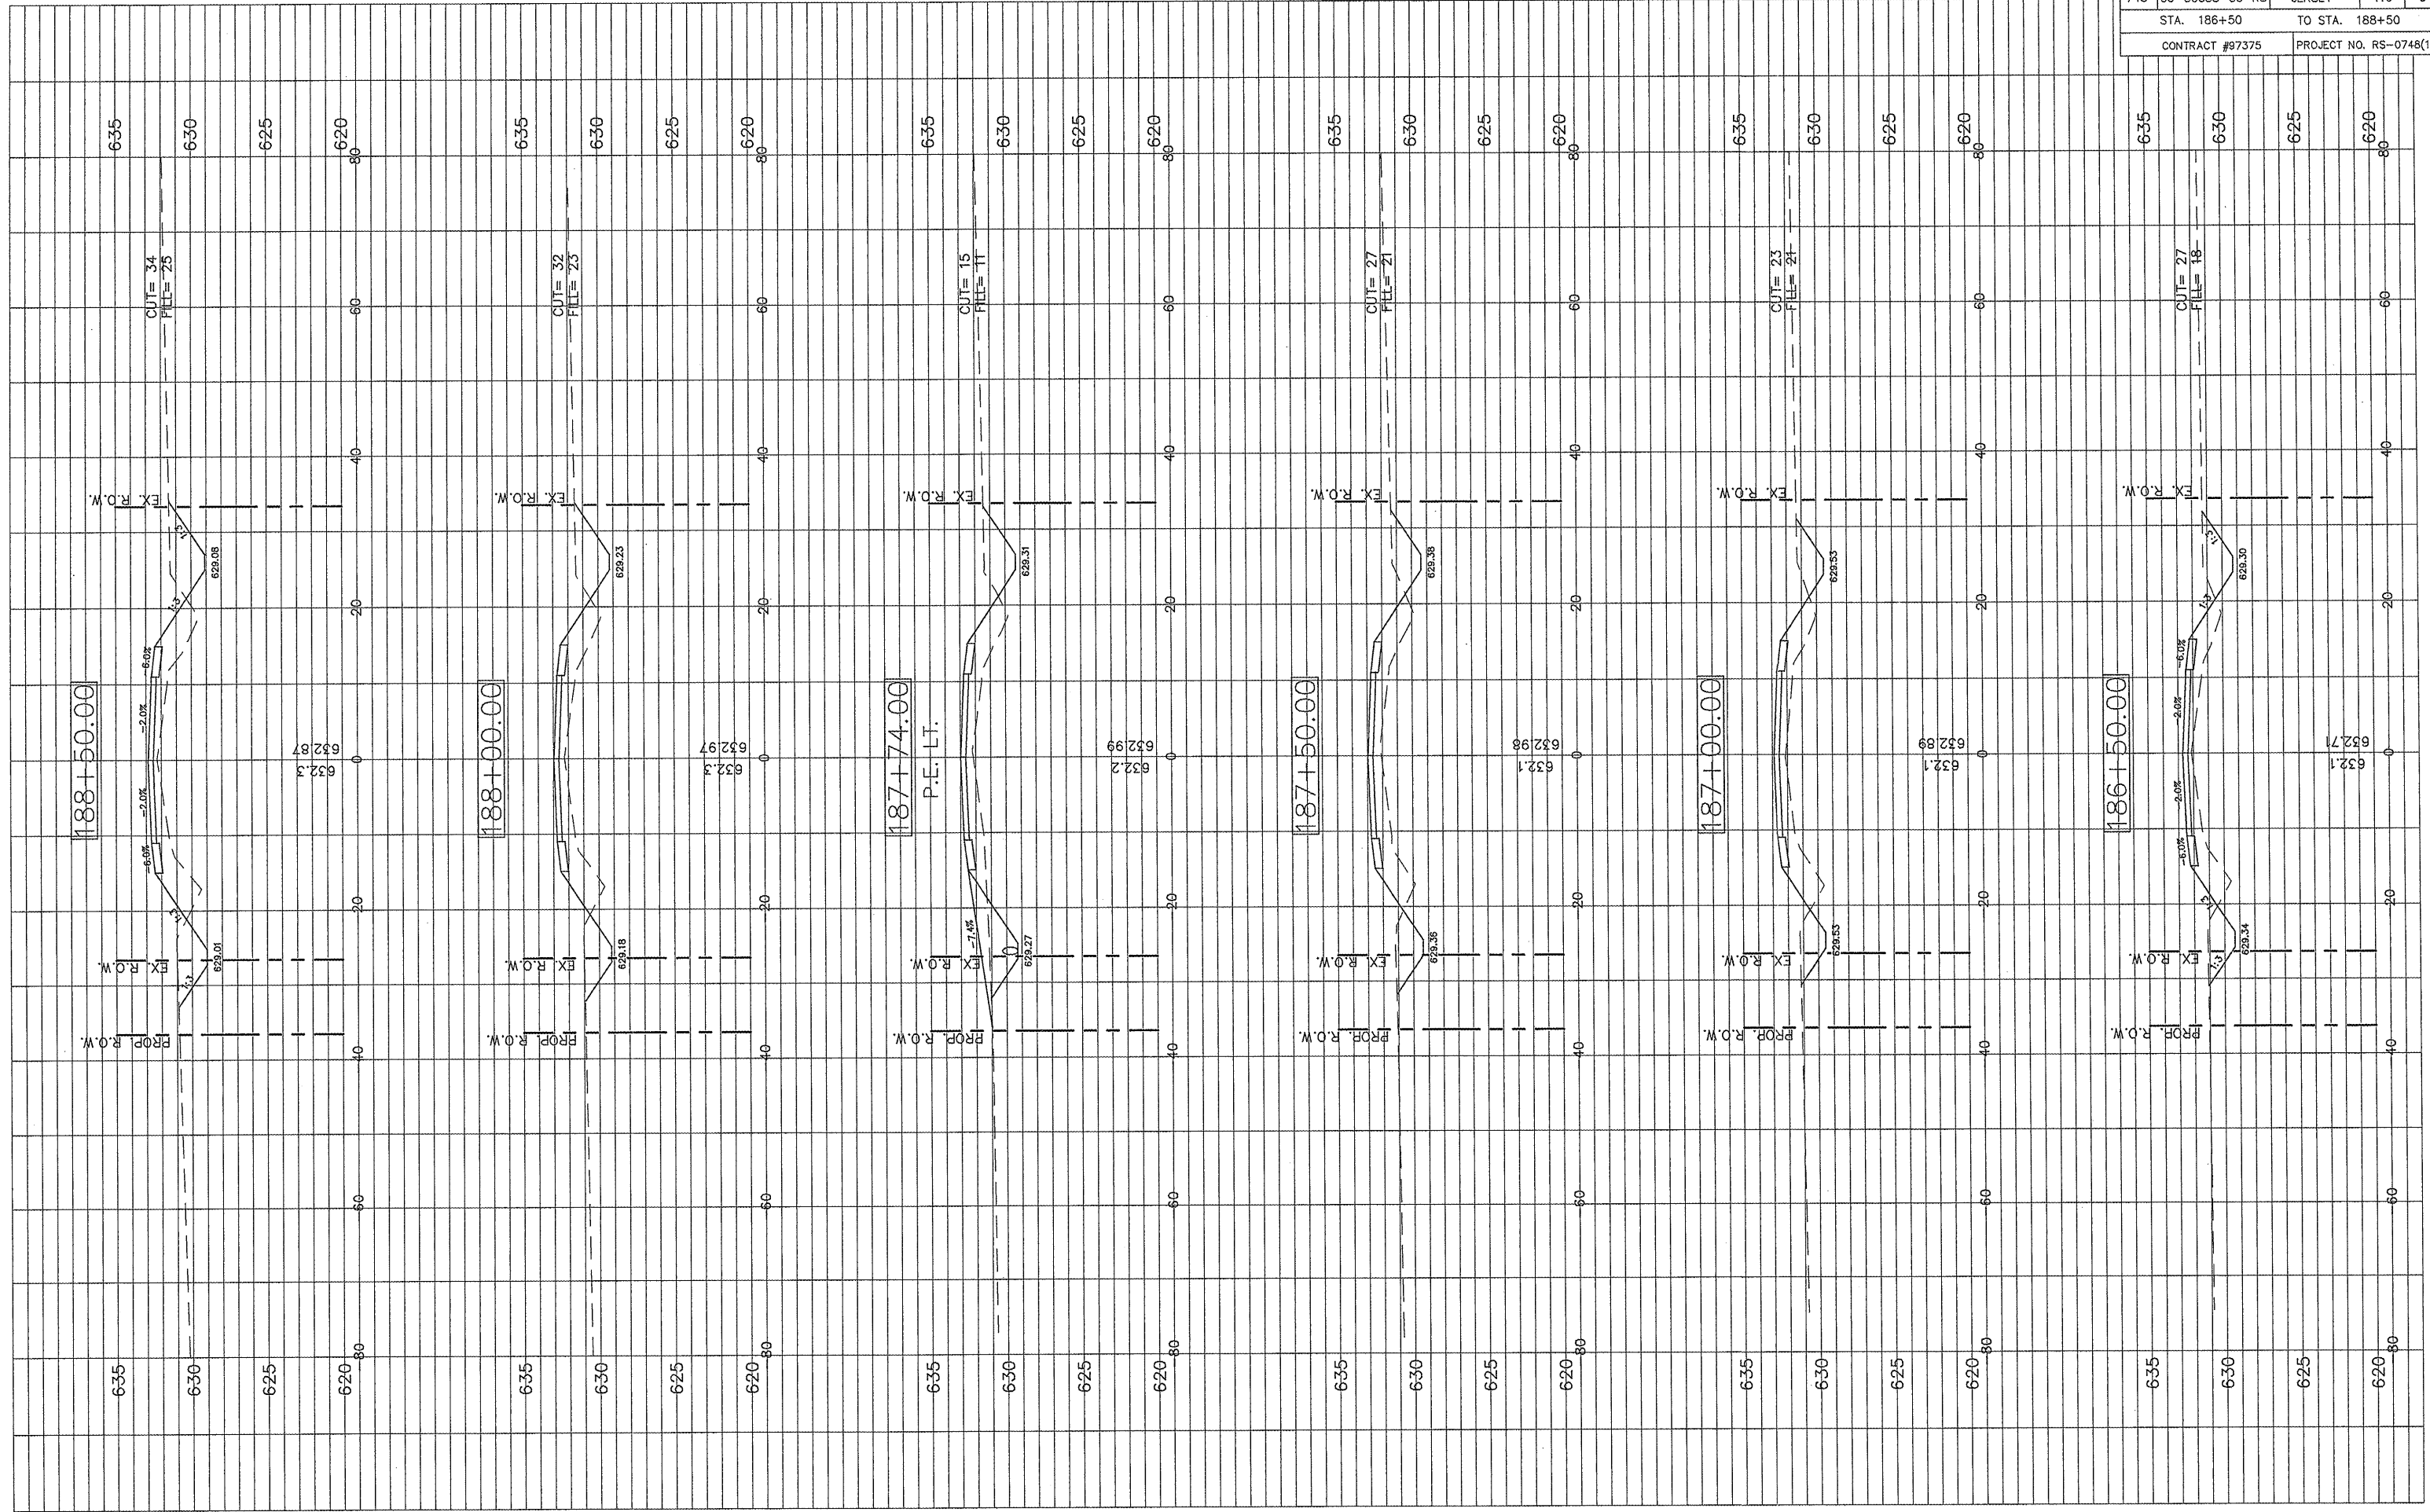

188+50.00

188+00.00

187+74.00
P.E. LT.

187+50.00

187+00.00

186+50.00